

Dig Sites Area: Line:

The quality and accuracy of any print will depend on your printer, your computer and its print settings. Measurements scaled from this plan may not match measurements between the same points on the ground.



Date Requested: 21/07/2022
Job Reference: 26342344
Site Location: 554188 227317
Requested by:
Mrs Debbie Wilson

Your Scheme/Reference: Mill Road,
Henham

The information on this document is proprietary and shall not be used, copied, reproduced or disclosed in whole or in part without written consent of Gigaclear Ltd. The location of Gigaclear's apparatus is indicated on the plan for general guidance but the exact location may vary from that shown. Gigaclear Ltd cannot guarantee the accuracy of this document and Safe Digging Practices should always be used to identify the exact location of any utility's plant. Gigaclear Ltd accept no liability for any errors or omissions.


Gigaclear Route

In Emergency Call: 01865 59 11 21





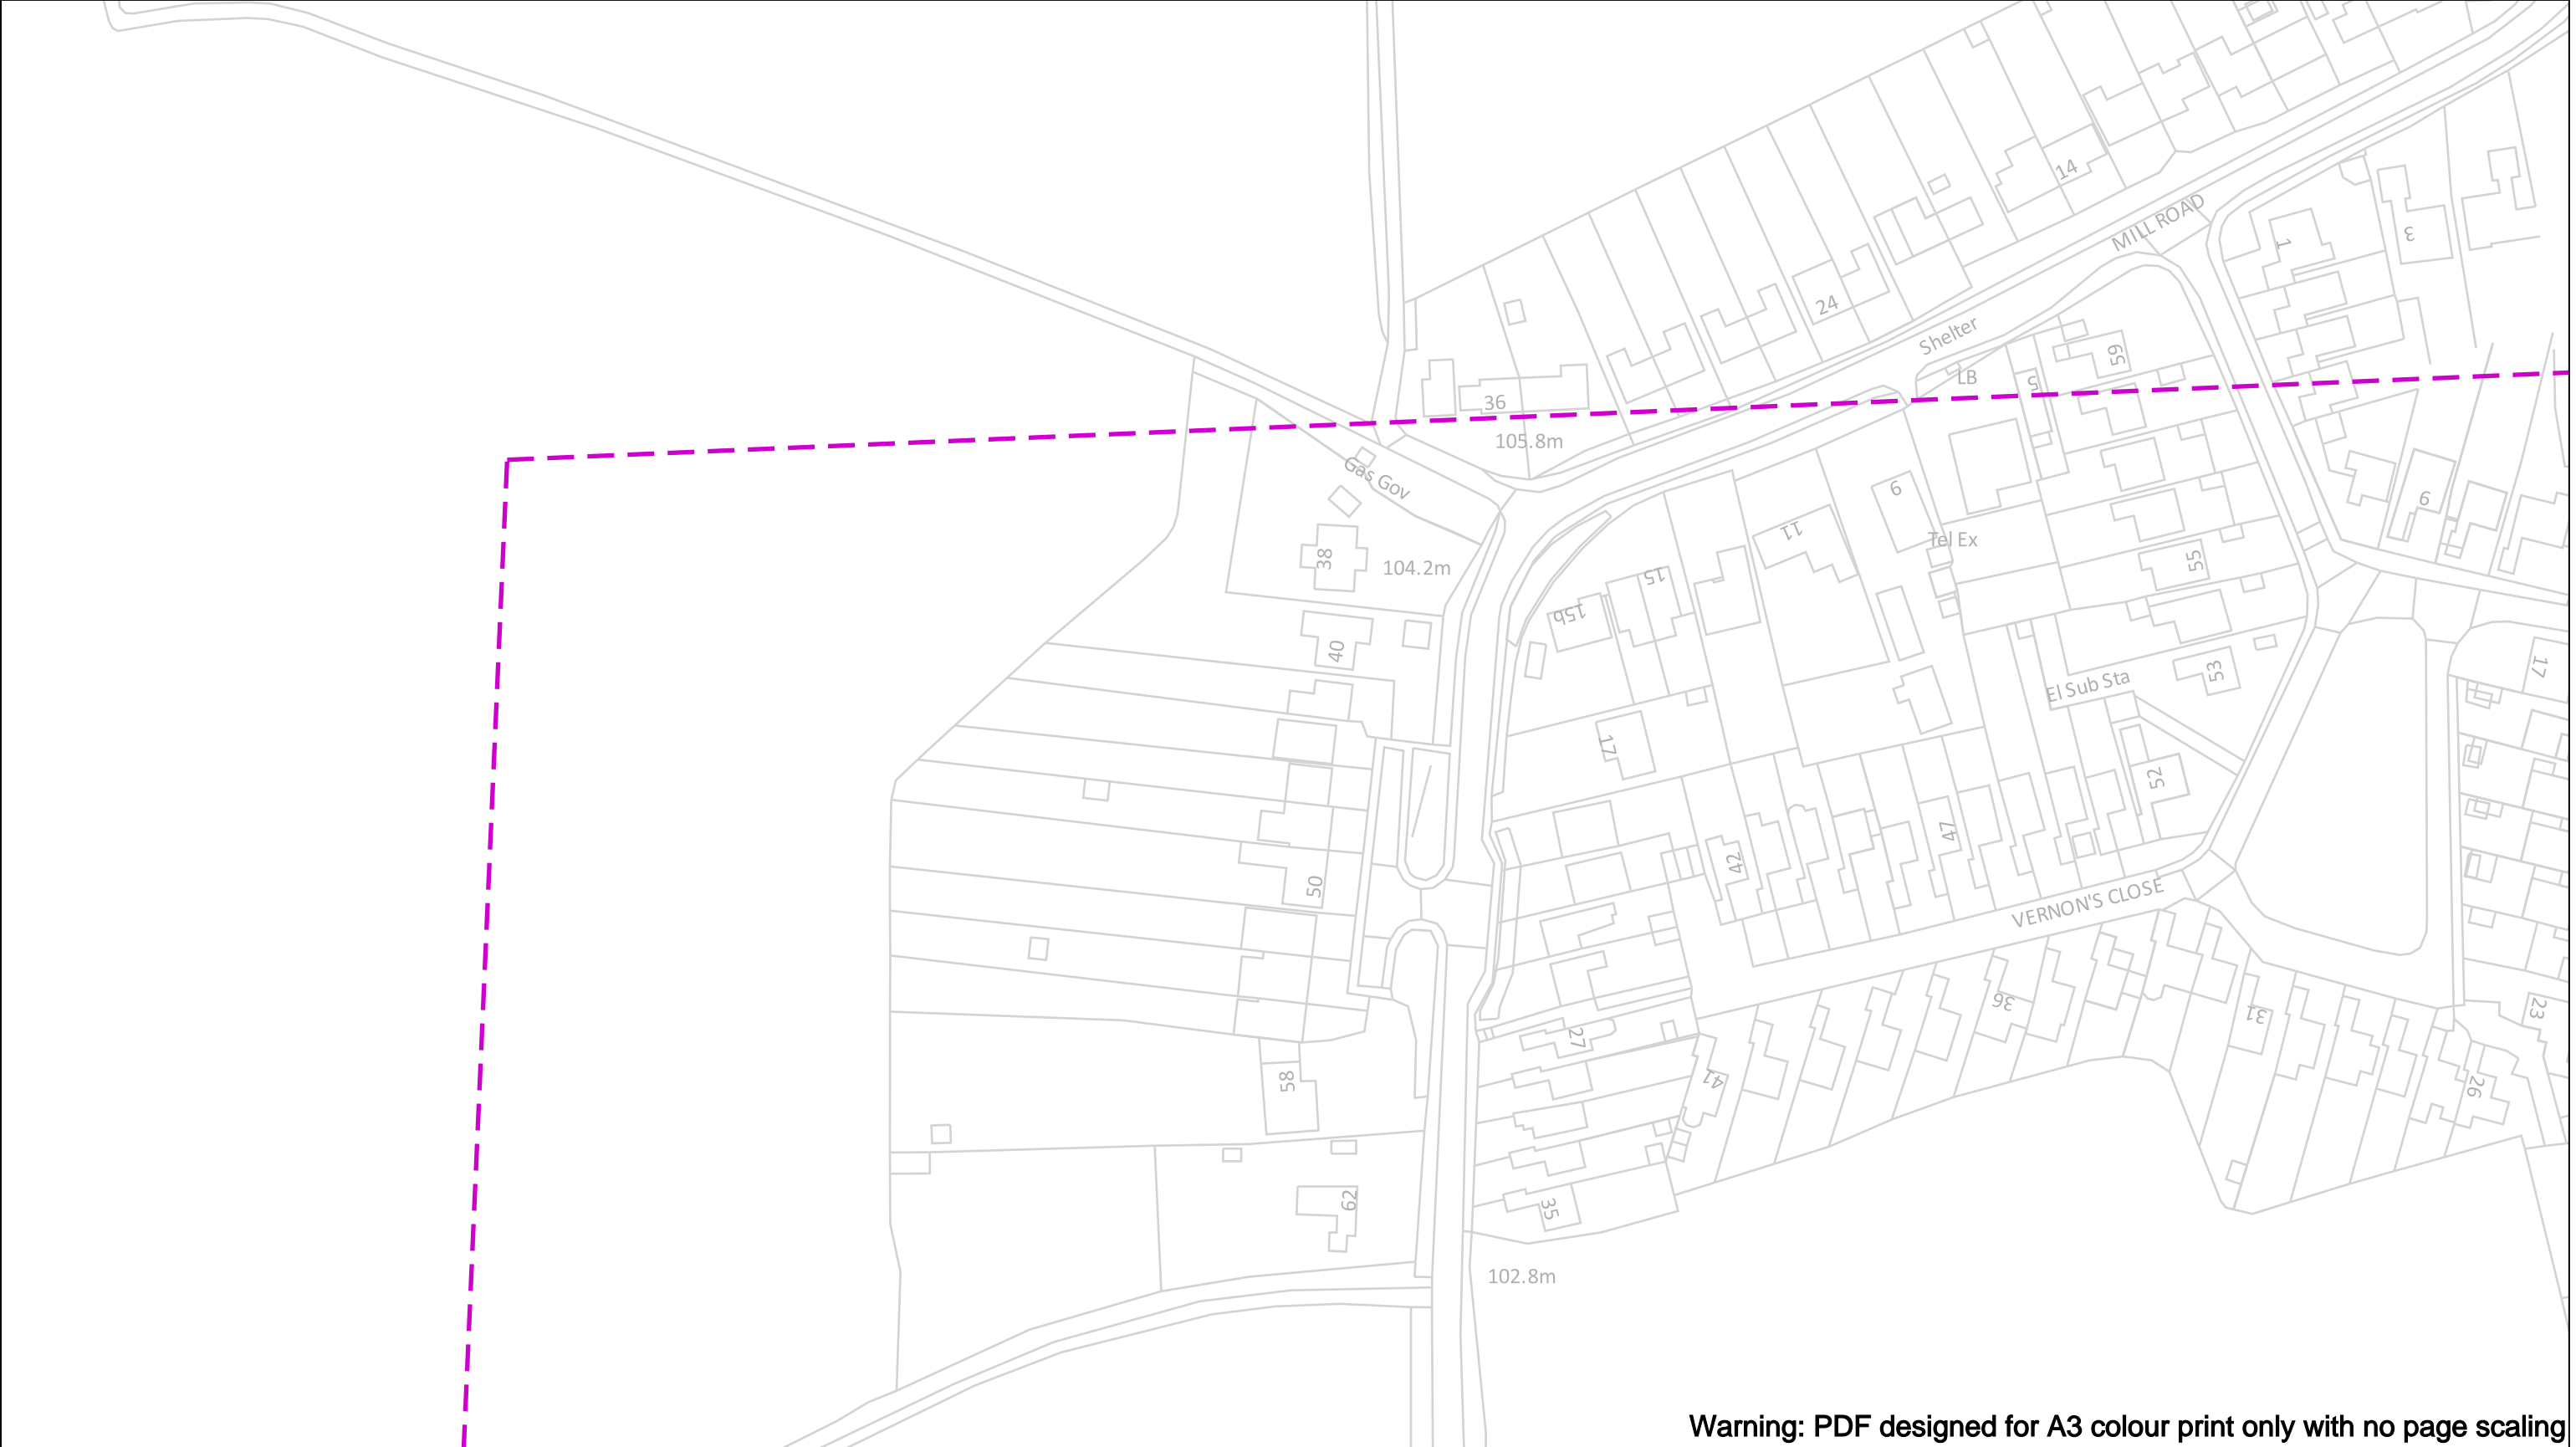

Gigaclear Ltd,
Building 1, Wyndyke Furlong,
Abingdon,
OX14 1UQ

T: 01865 59 11 21
diversions@Gigaclear.com

Scale: 1:3844 (When plotted at A3)




Warning: PDF designed for A3 colour print only with no page scaling

<div>0  100 m</div> <div>Dig Sites Area:  Line: </div> <div>The quality and accuracy of any print will depend on your printer, your computer and its print settings. Measurements scaled from this plan may not match measurements between the same points on the ground.</div>		<div></div> <div></div>
<div>Date Requested: 21/07/2022 Job Reference: 26342344 Site Location: 554188 227317 Requested by: Mrs Debbie Wilson</div> <div>Your Scheme/Reference: Mill Road, Henham</div>	<div>The information on this document is proprietary and shall not be used, copied, reproduced or disclosed in whole or in part without written consent of Gigaclear Ltd. The location of Gigaclear’s apparatus is indicated on the plan for general guidance but the exact location may vary from that shown. Gigaclear Ltd cannot guarantee the accuracy of this document and Safe Digging Practices should always be used to identify the exact location of any utility’s plant. Gigaclear Ltd accept no liability for any errors or omissions.</div>	
<div> Gigaclear Route</div>	<div>In Emergency Call: 01865 59 11 21</div>	





Scale: 1:1250 (When plotted at A3)

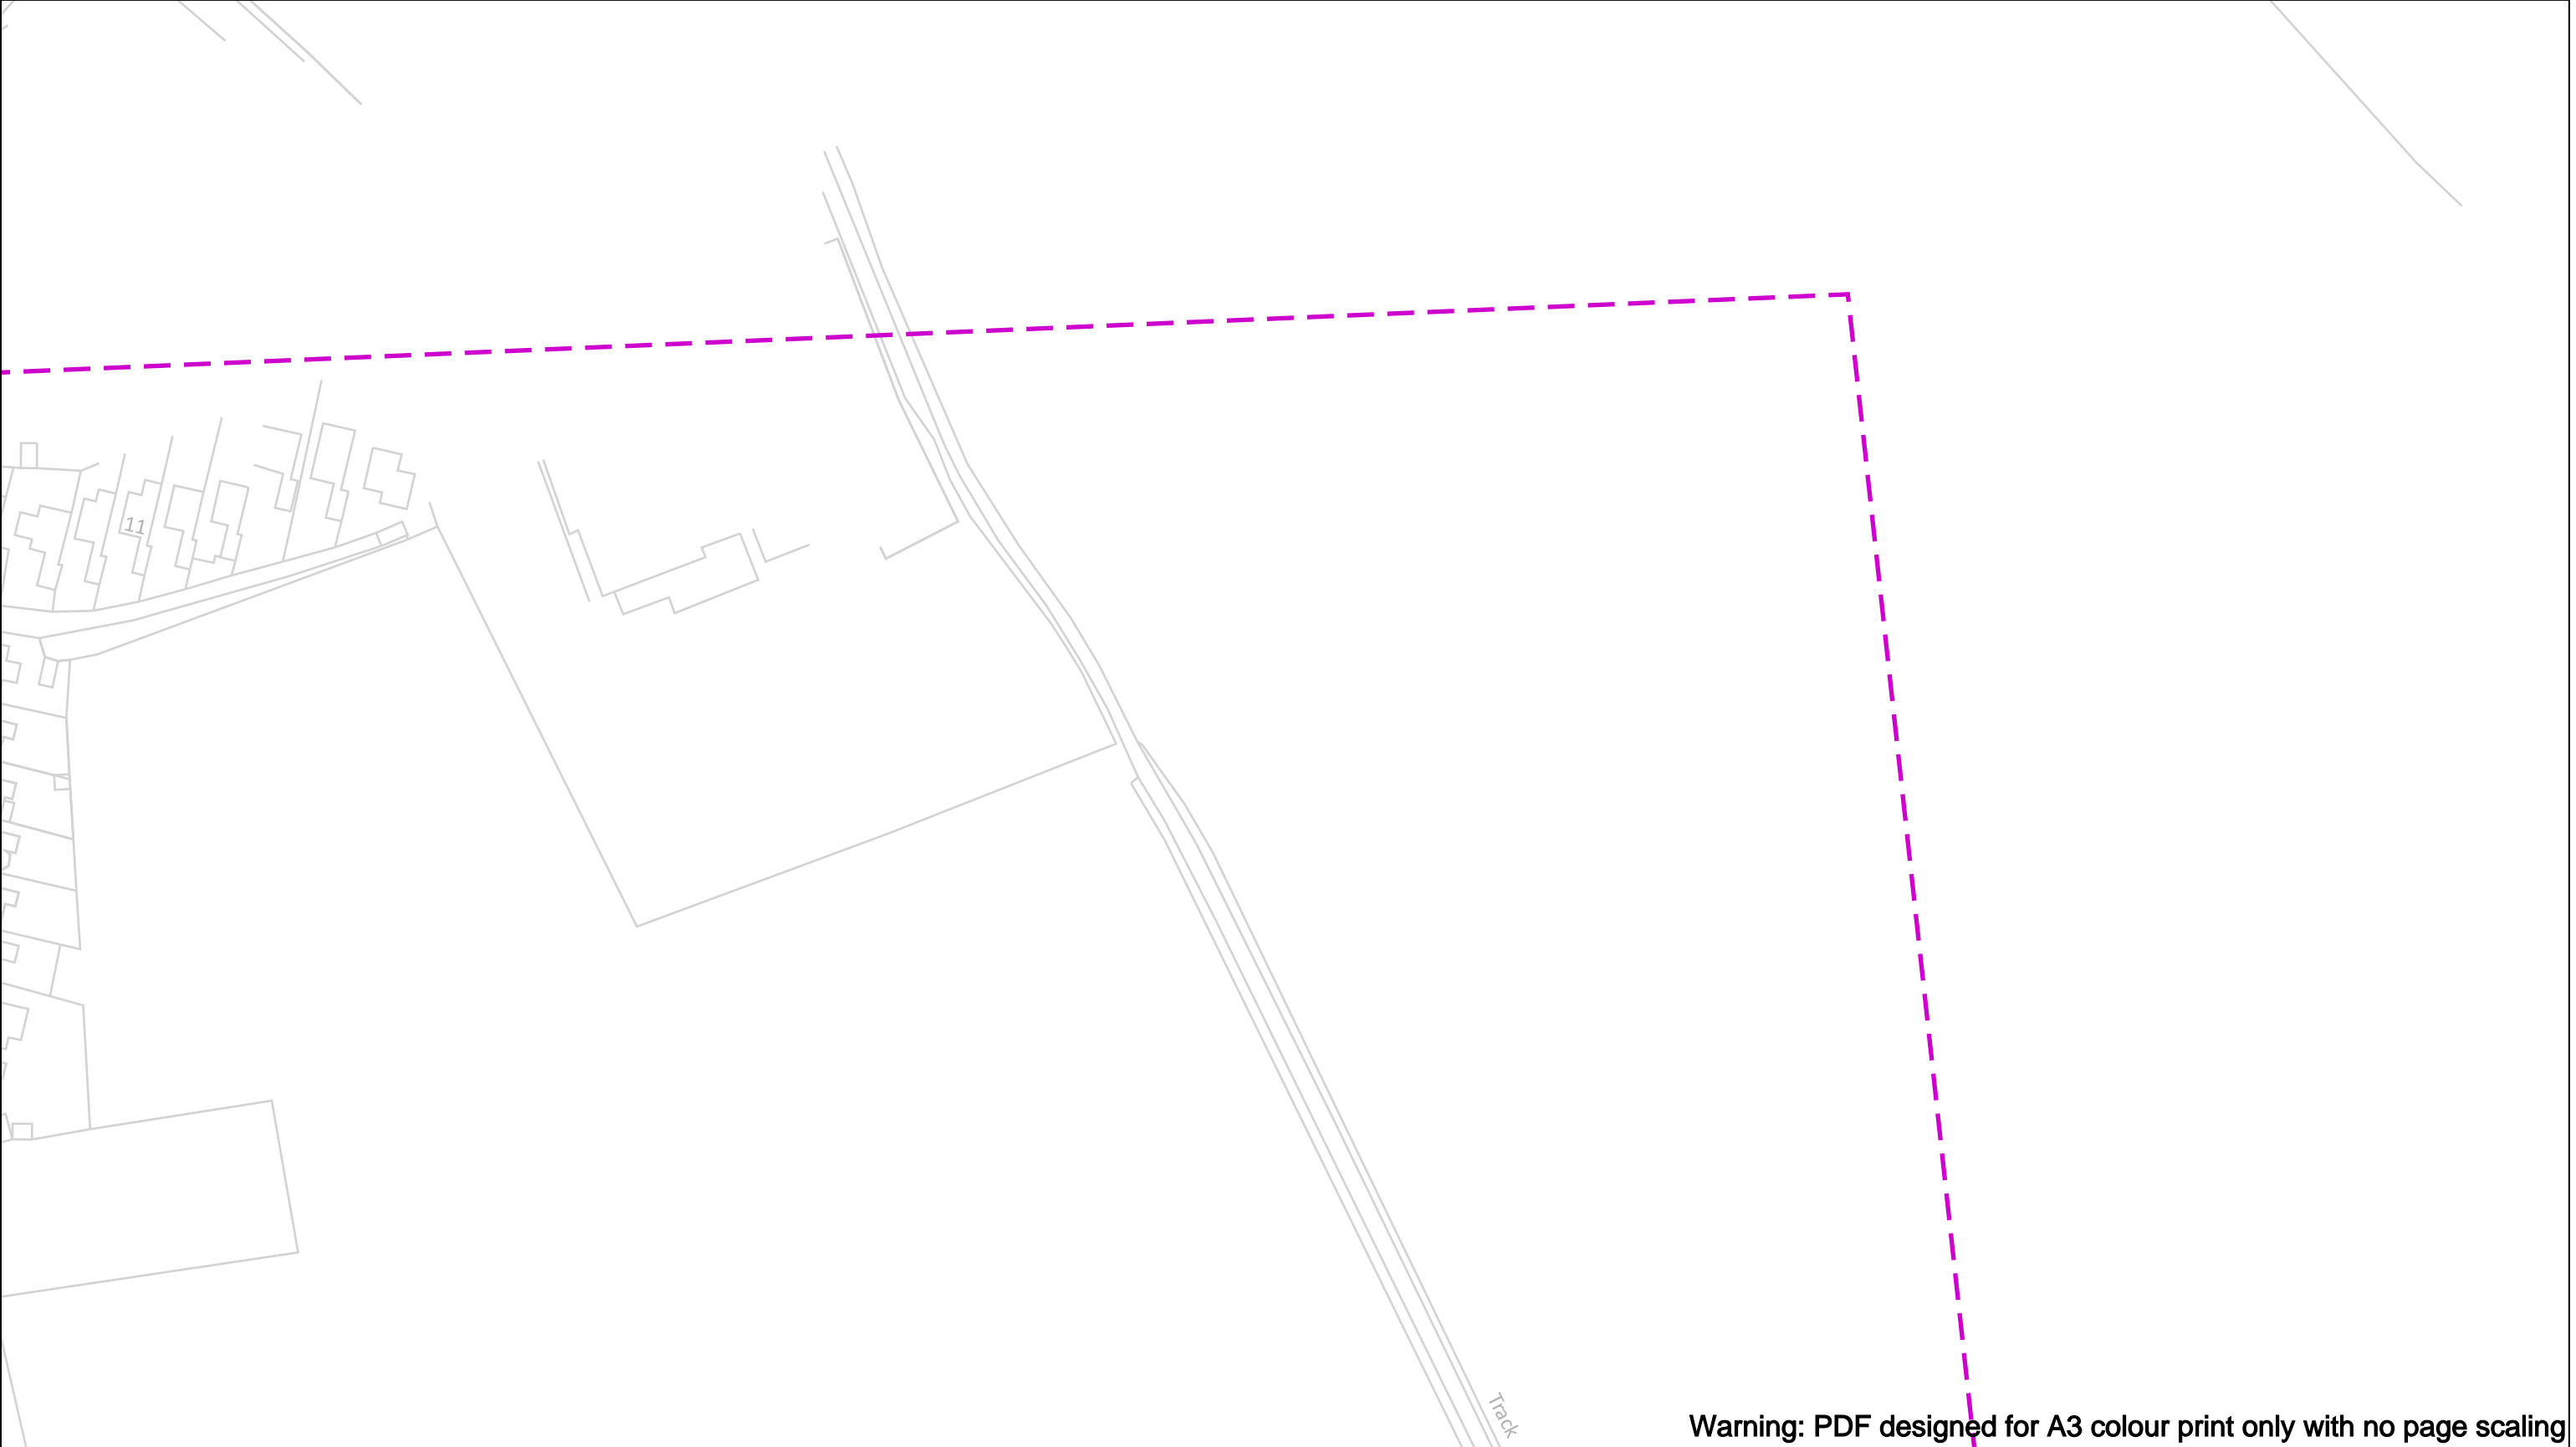Gigaclear Ltd,
Building 1, Wyndyke Furlong,
Abingdon,
OX14 1UQ

T: 01865 59 11 21
diversions@Gigaclear.com



Warning: PDF designed for A3 colour print only with no page scaling

 0 100 m		Dig Sites Area:  Line: 		The quality and accuracy of any print will depend on your printer, your computer and its print settings. Measurements scaled from this plan may not match measurements between the same points on the ground.	
<p>Date Requested: 21/07/2022 Job Reference: 26342344 Site Location: 554188 227317 Requested by: Mrs Debbie Wilson</p> <p>Your Scheme/Reference: Mill Road, Henham</p> <p>Scale: 1:1250 (When plotted at A3)</p>		<p>The information on this document is proprietary and shall not be used, copied, reproduced or disclosed in whole or in part without written consent of Gigaclear Ltd. The location of Gigaclear’s apparatus is indicated on the plan for general guidance but the exact location may vary from that shown. Gigaclear Ltd cannot guarantee the accuracy of this document and Safe Digging Practices should always be used to identify the exact location of any utility’s plant. Gigaclear Ltd accept no liability for any errors or omissions.</p>			
		 Gigaclear Route		<p>In Emergency Call: 01865 59 11 21</p>	




Gigaclear Ltd,
Building 1, Wyndyke Furlong,
Abingdon,
OX14 1UQ

T: 01865 59 11 21
diversions@Gigaclear.com







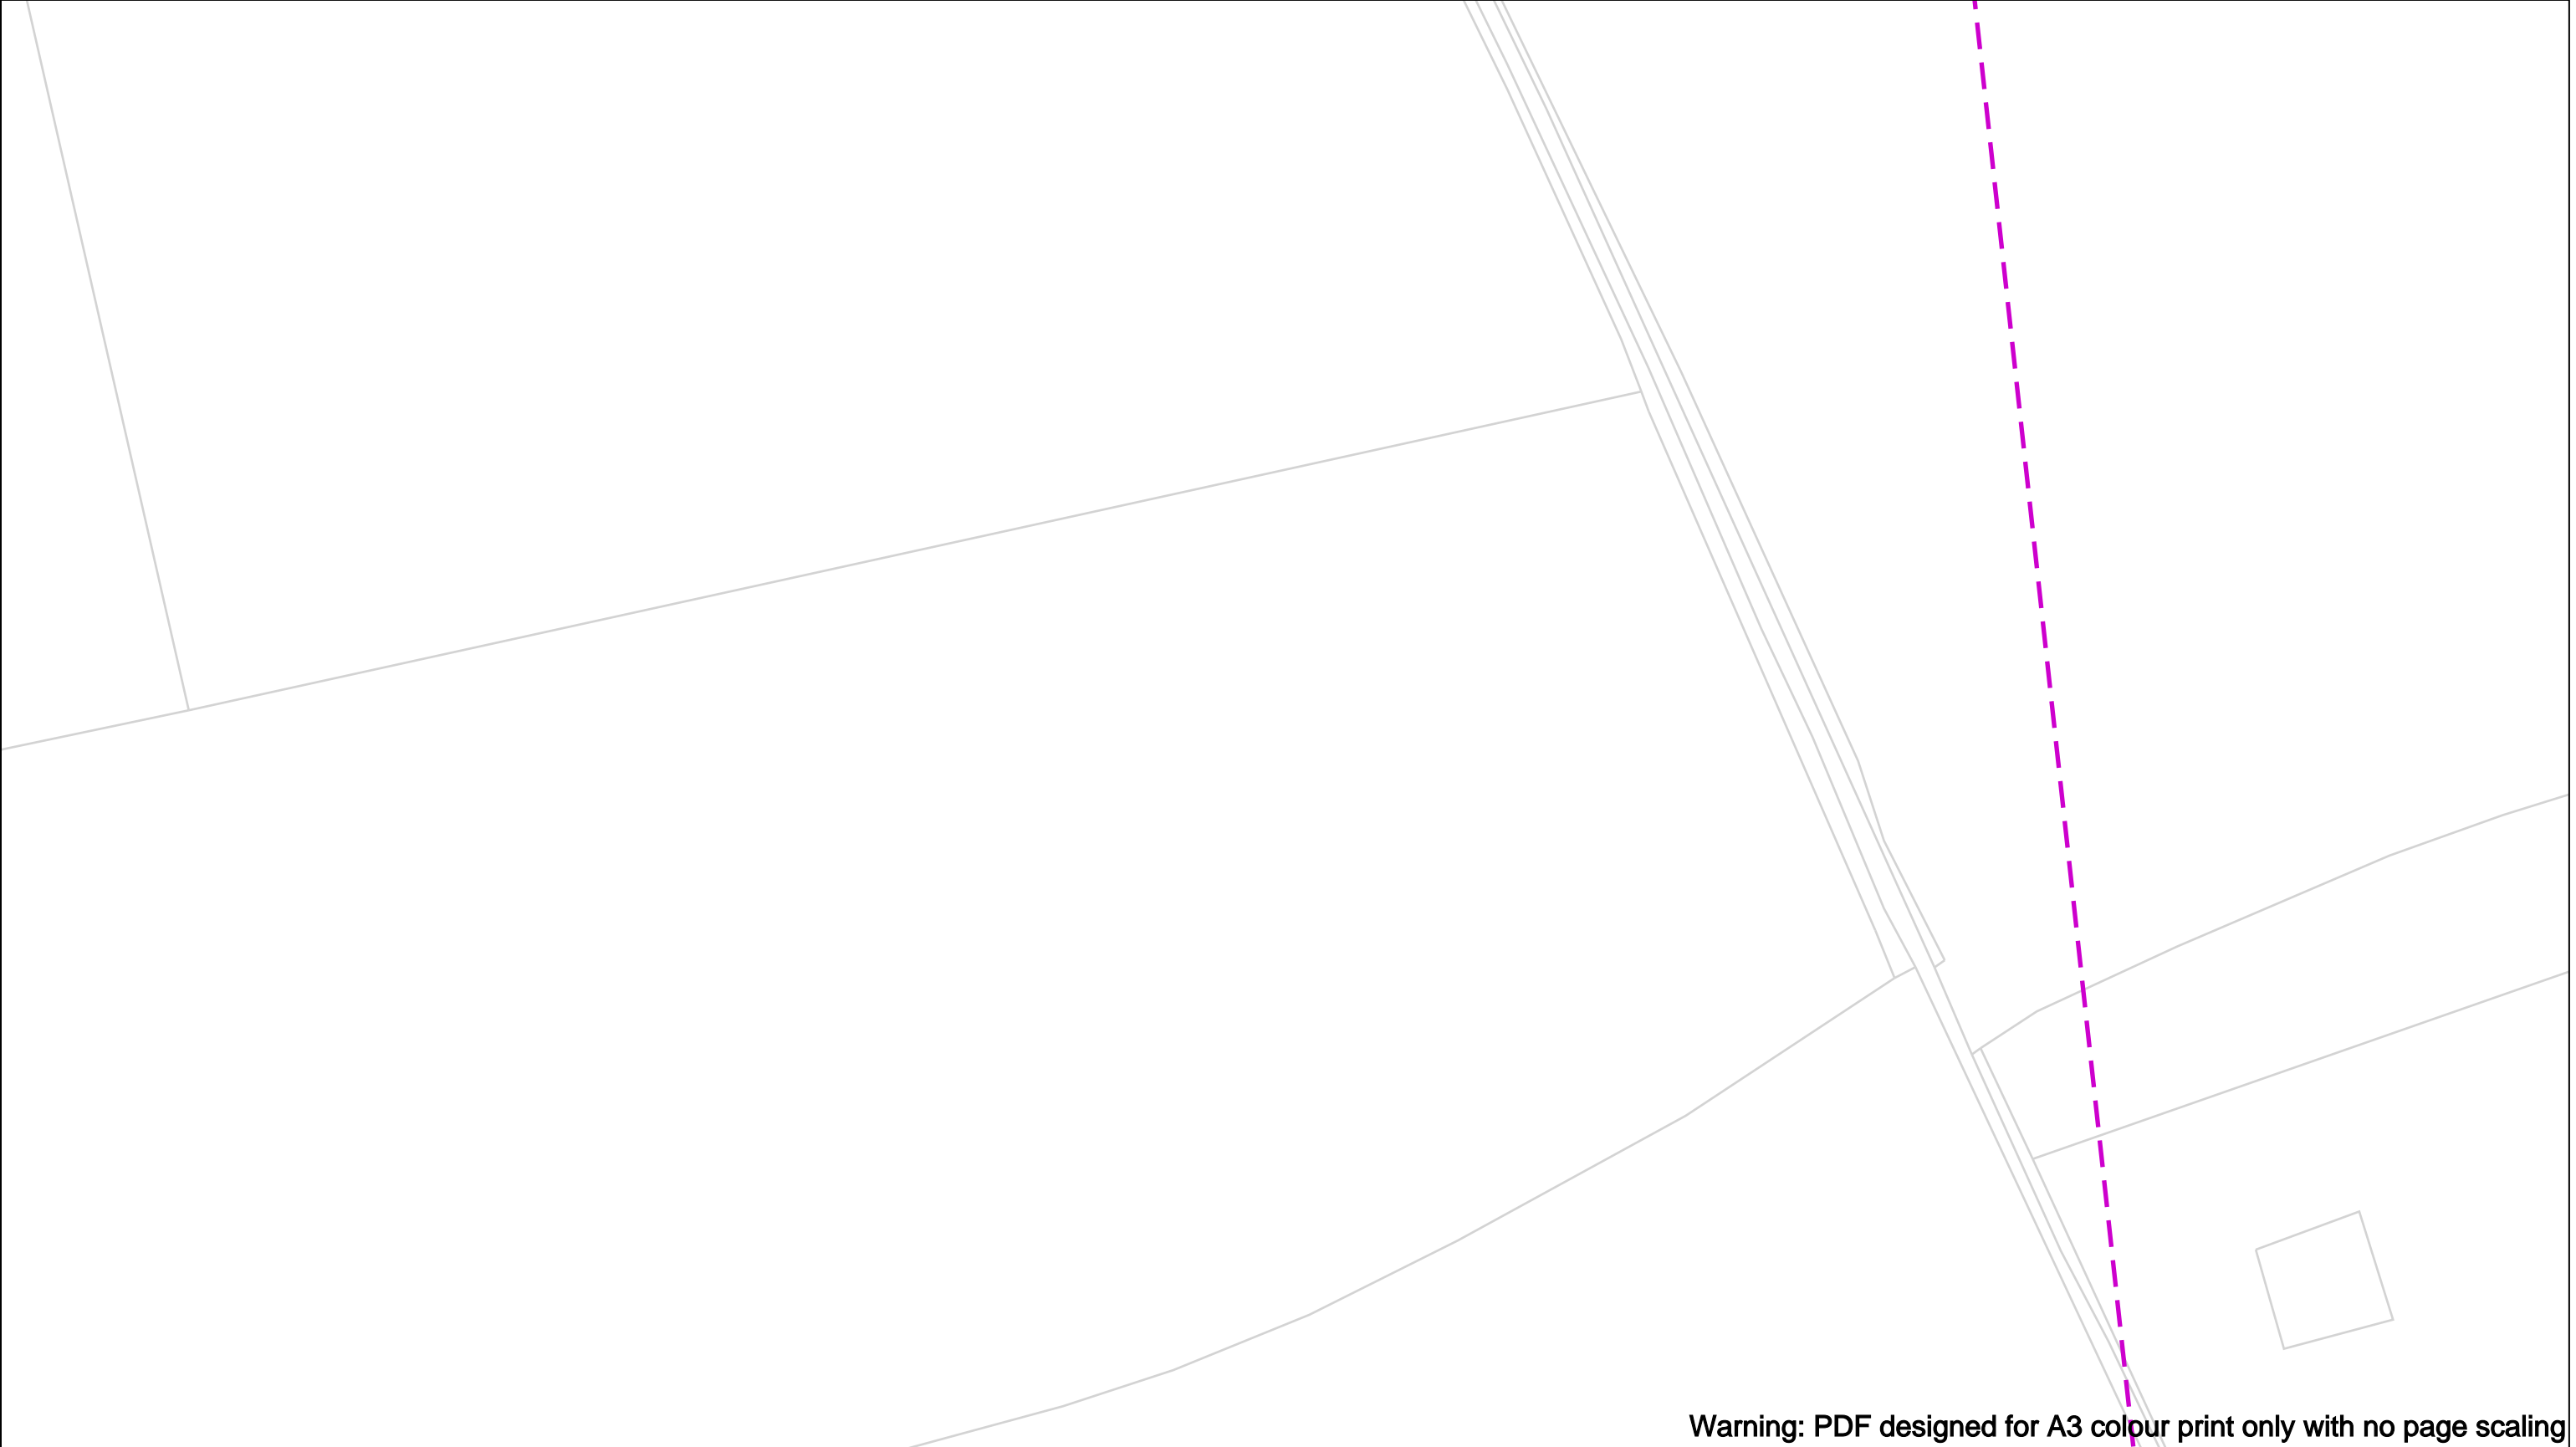


Warning: PDF designed for A3 colour print only with no page scaling

<p>0 100 m</p> <p>Dig Sites Area: Line:</p> <p>The quality and accuracy of any print will depend on your printer, your computer and its print settings. Measurements scaled from this plan may not match measurements between the same points on the ground.</p>			
<p>Date Requested: 21/07/2022 Job Reference: 26342344 Site Location: 554188 227317 Requested by: Mrs Debbie Wilson</p> <p>Your Scheme/Reference: Mill Road, Henham</p>	<p>The information on this document is proprietary and shall not be used, copied, reproduced or disclosed in whole or in part without written consent of Gigaclear Ltd. The location of Gigaclear's apparatus is indicated on the plan for general guidance but the exact location may vary from that shown. Gigaclear Ltd cannot guarantee the accuracy of this document and Safe Digging Practices should always be used to identify the exact location of any utility's plant. Gigaclear Ltd accept no liability for any errors or omissions.</p>		<p>Gigaclear Ltd, Building 1, Wyndyke Furlong, Abingdon, OX14 1UQ</p> <p>T: 01865 59 11 21 diversions@Gigaclear.com</p>
<p>Scale: 1:1250 (When plotted at A3)</p>	<p>Gigaclear Route</p>	<p>In Emergency Call: 01865 59 11 21</p>	







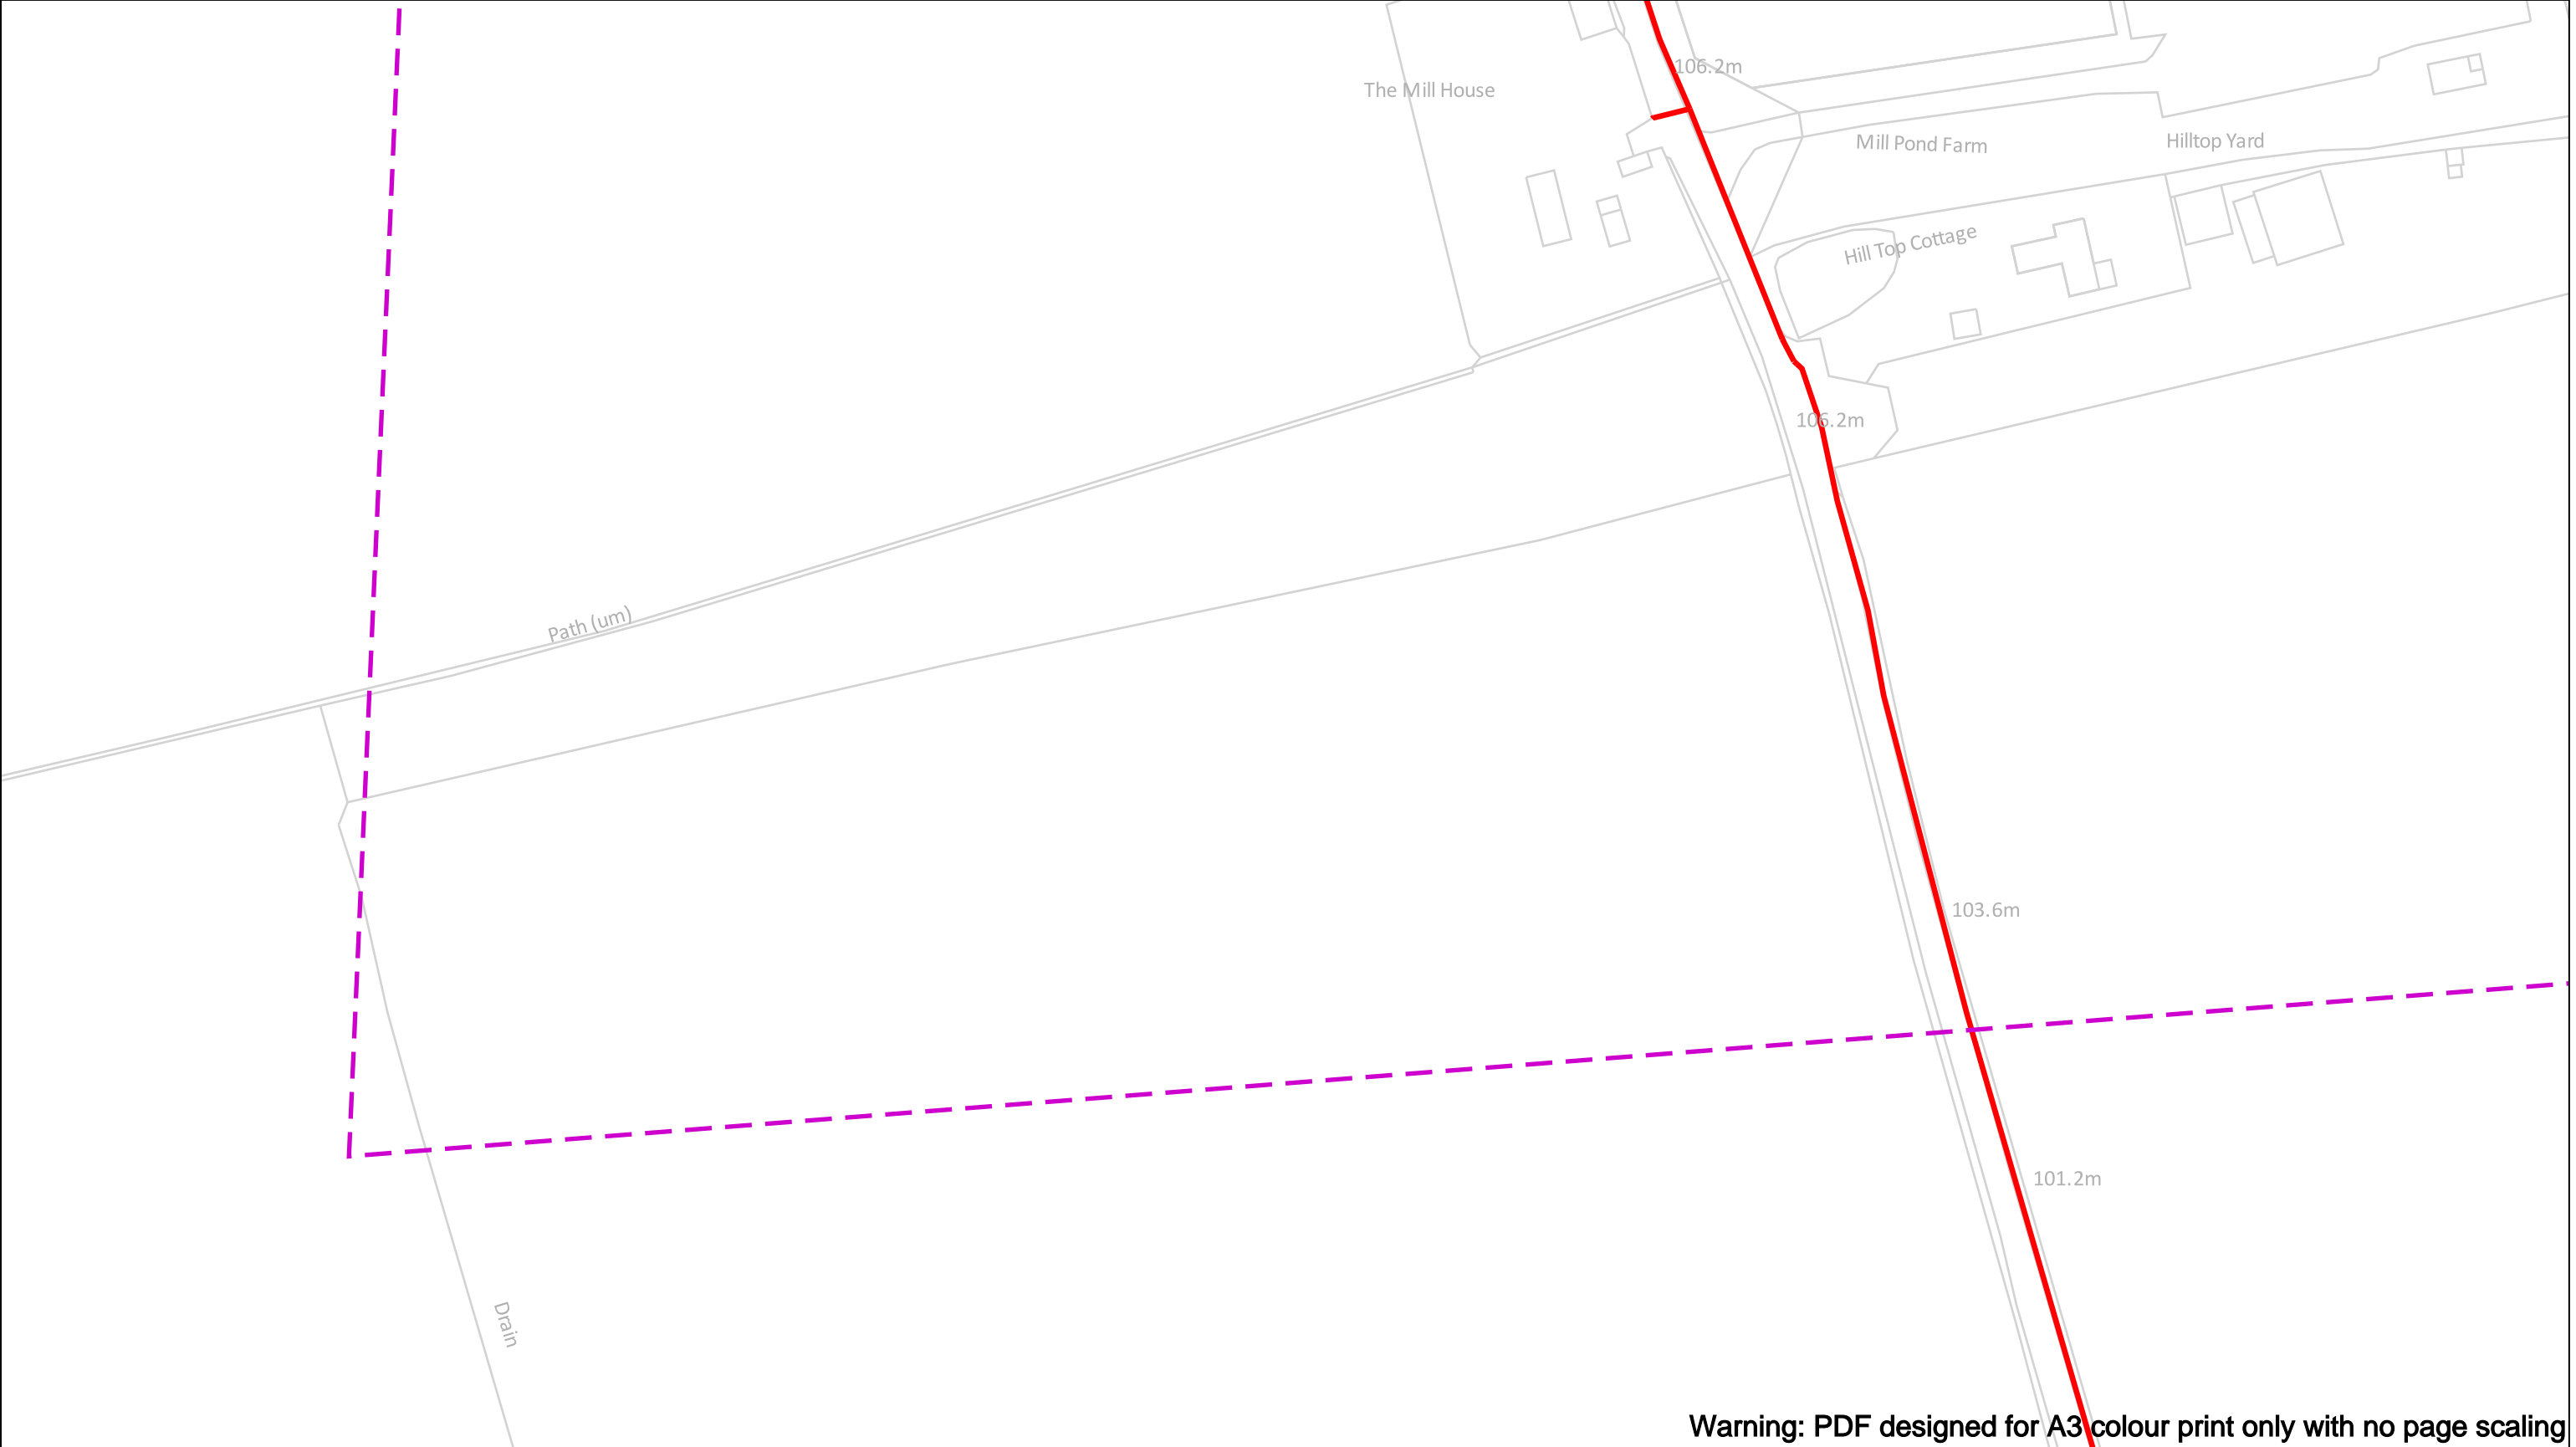

Warning: PDF designed for A3 colour print only with no page scaling


<div>0  100 m</div> <div>Dig Sites Area:  Line: </div>		<div></div> <div></div>
<div>Date Requested: 21/07/2022 Job Reference: 26342344 Site Location: 554188 227317 Requested by: Mrs Debbie Wilson</div> <div>Your Scheme/Reference: Mill Road, Henham</div> <div>Scale: 1:1250 (When plotted at A3)</div>	<div>The information on this document is proprietary and shall not be used, copied, reproduced or disclosed in whole or in part without written consent of Gigaclear Ltd. The location of Gigaclear’s apparatus is indicated on the plan for general guidance but the exact location may vary from that shown. Gigaclear Ltd cannot guarantee the accuracy of this document and Safe Digging Practices should always be used to identify the exact location of any utility’s plant. Gigaclear Ltd accept no liability for any errors or omissions.</div>	
	<div> Gigaclear Route</div>	<div>In Emergency Call: 01865 59 11 21</div>



Warning: PDF designed for A3 colour print only with no page scaling

<div>0  100 m</div> <div>Dig Sites Area:  Line: </div>		<div>The quality and accuracy of any print will depend on your printer, your computer and its print settings. Measurements scaled from this plan may not match measurements between the same points on the ground.</div>		<div></div>	<div></div>
<div>Date Requested: 21/07/2022 Job Reference: 26342344 Site Location: 554188 227317 Requested by: Mrs Debbie Wilson</div> <div>Your Scheme/Reference: Mill Road, Henham</div>		<div>The information on this document is proprietary and shall not be used, copied, reproduced or disclosed in whole or in part without written consent of Gigaclear Ltd. The location of Gigaclear's apparatus is indicated on the plan for general guidance but the exact location may vary from that shown. Gigaclear Ltd cannot guarantee the accuracy of this document and Safe Digging Practices should always be used to identify the exact location of any utility's plant. Gigaclear Ltd accept no liability for any errors or omissions.</div>			
		<div> Gigaclear Route</div>		<div>In Emergency Call: 01865 59 11 21</div>	

Scale: 1:1250 (When plotted at A3)

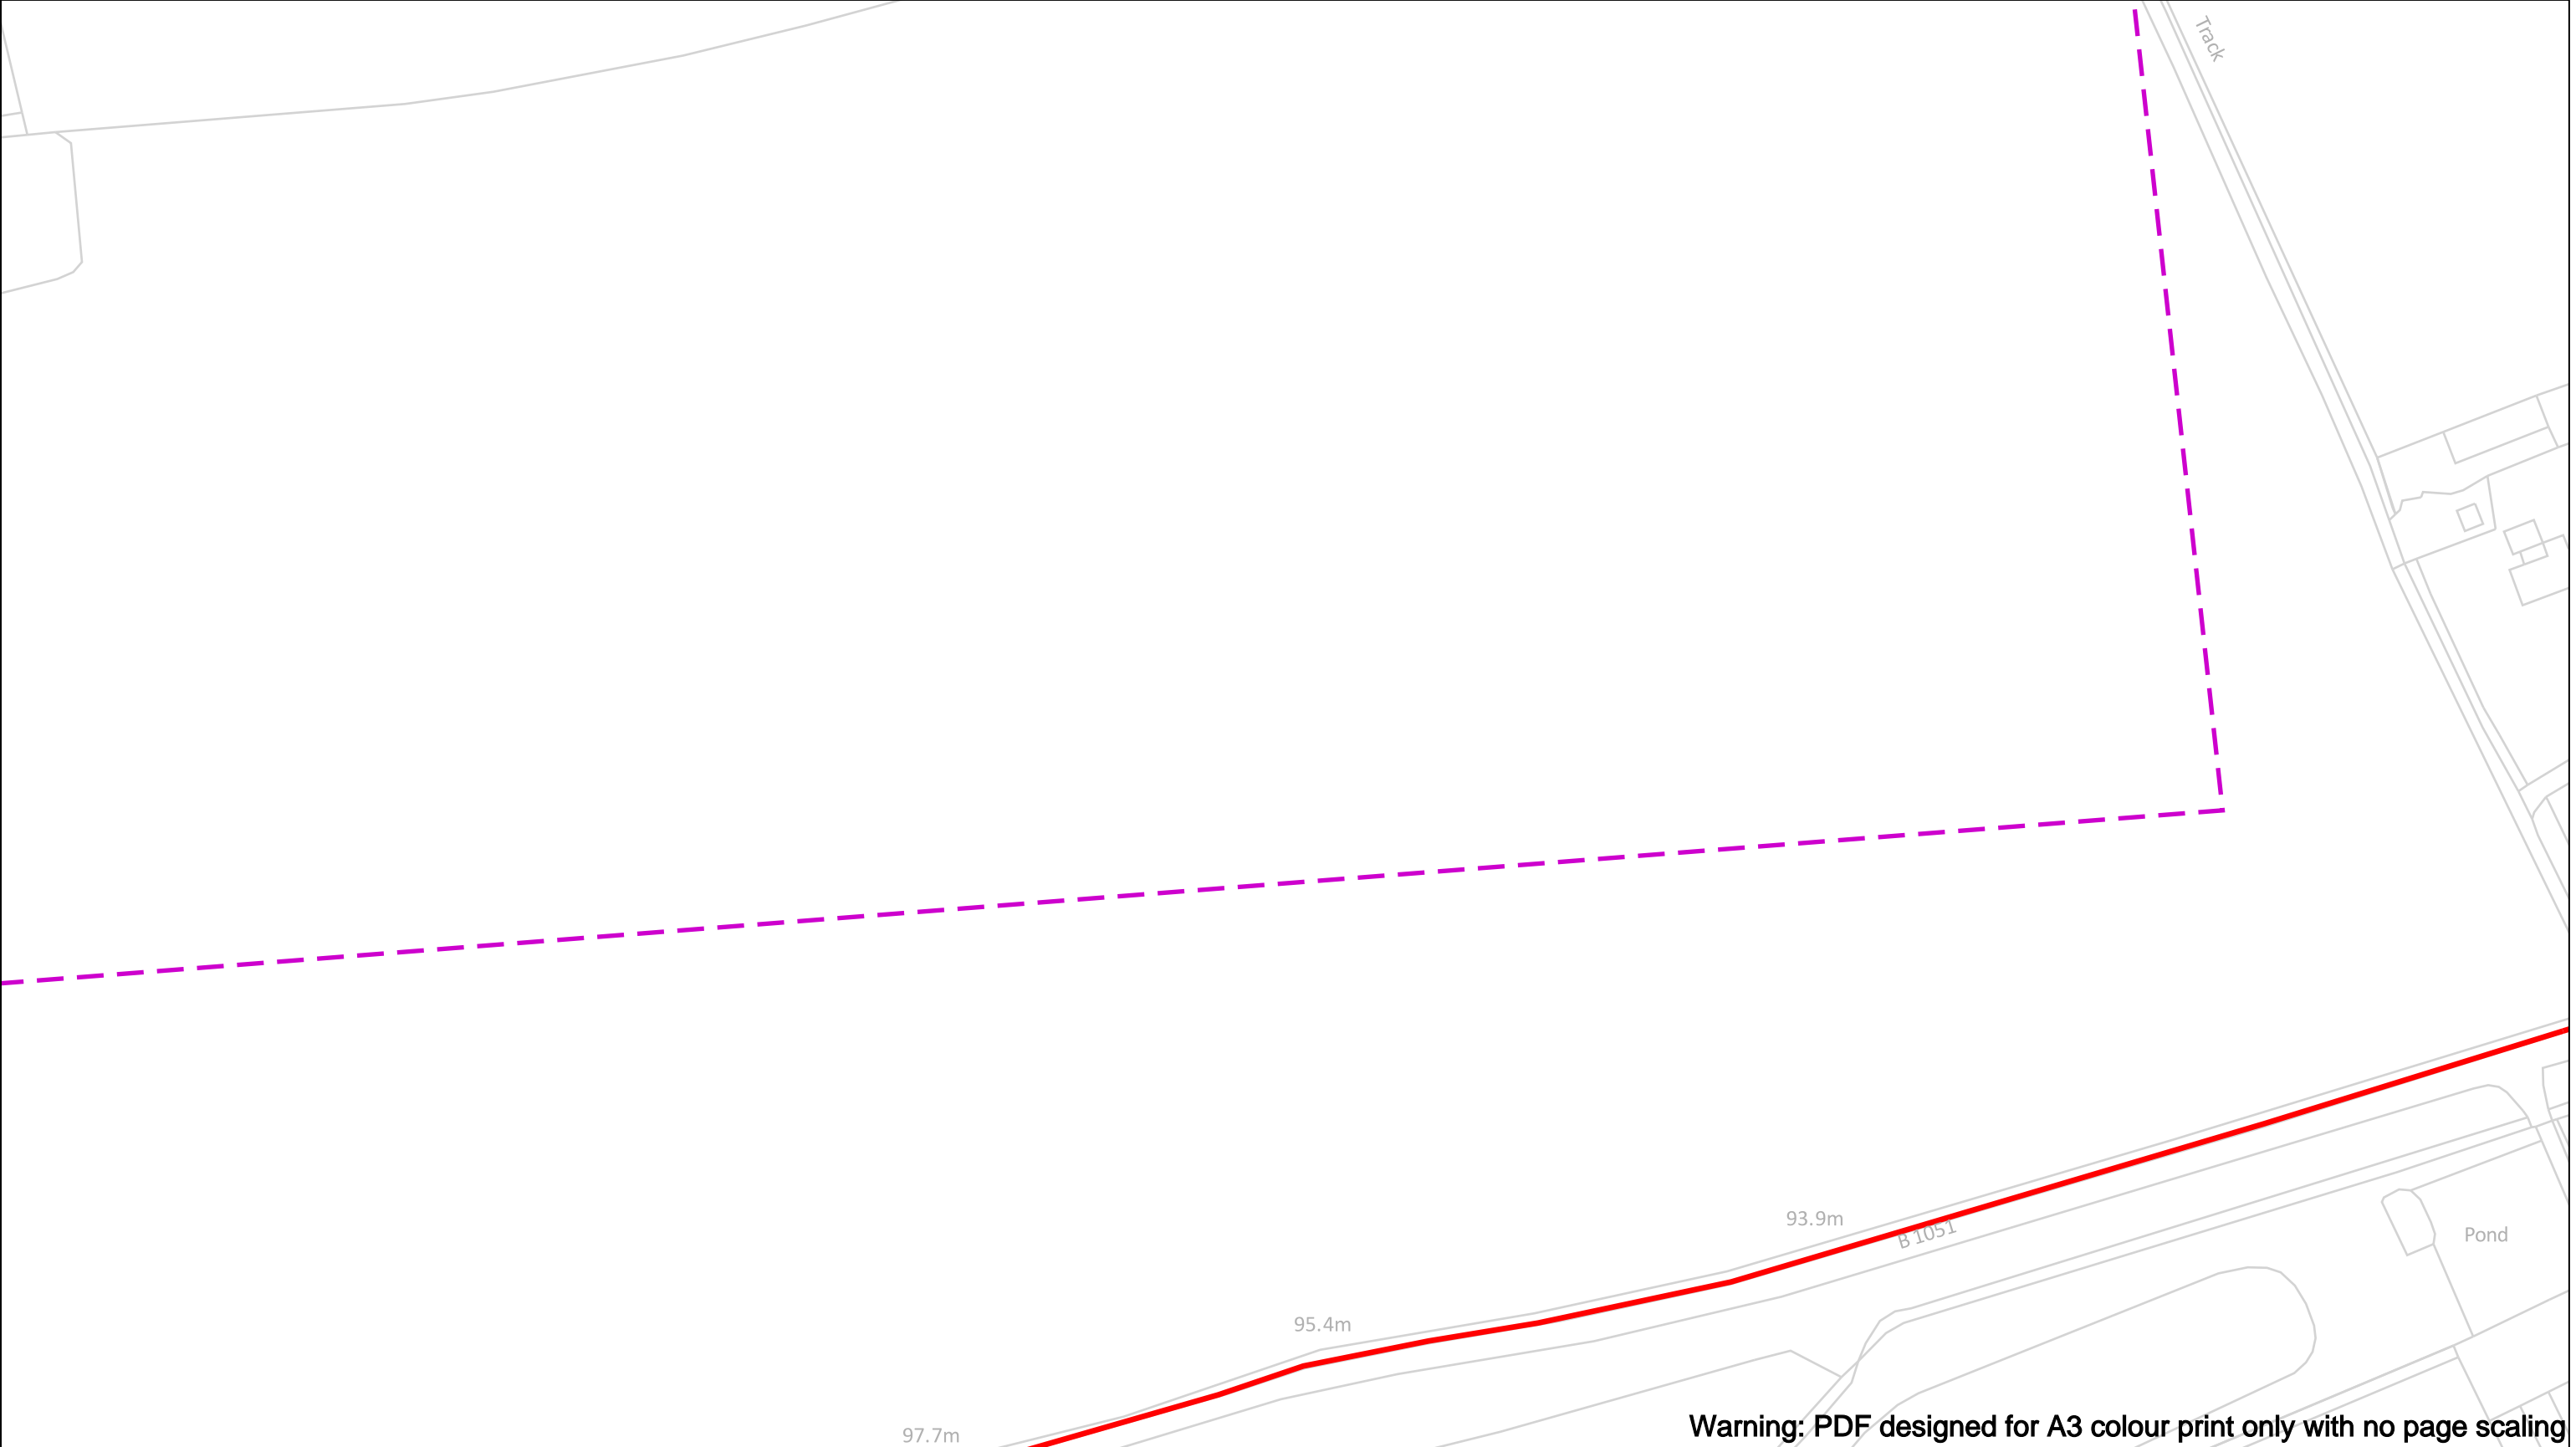

0100m

Dig Sites

Area: Line:

Date Requested: 21/07/2022

Job Reference: 26342344

Site Location: 554188 227317

Requested by: Mrs Debbie Wilson

Your Scheme/Reference: Mill Road, Henham

The information on this document is proprietary and shall not be used, copied, reproduced or disclosed in whole or in part without written consent of Gigaclear Ltd. The location of Gigaclear's apparatus is indicated on the plan for general guidance but the exact location may vary from that shown. Gigaclear Ltd cannot guarantee the accuracy of this document and Safe Digging Practices should always be used to identify the exact location of any utility's plant. Gigaclear Ltd accept no liability for any errors or omissions.

Gigaclear Route

In Emergency Call: 01865 59 11 21

Gigaclear
Ultrafast Fibre Broadband

Gigaclear Ltd,
Building 1, Wyndyke Furlong,
Abingdon,
OX14 1UQ

T: 01865 59 11 21
diversions@Gigaclear.com

CROWN COPYRIGHT © All Rights Reserved. Ordnance Survey Licence number: 0100031673

Warning: PDF designed for colour print only with no page scaling. This Information is given as a guide only and its accuracy cannot be guaranteed

Plans generated by DigSAFE Pro™ software provided by LinesearchbeforeUdig.

(Page 6)