

Warning: PDF designed for A3 colour print only with no page scaling

Dig Sites Area: ---- Line: ---

The quality and accuracy of any print will depend on your printer, your computer and its print settings. Measurements scaled from this plan may not match measurements between the same points on the ground.



Date Requested: 04/07/2025  
Job Reference: 37876007  
Site Location: 554332 227625  
Requested by:  
Mrs TDS Midlands  
Your Scheme/Reference: Mill Road

The information on this document is proprietary and shall not be used, copied, reproduced or disclosed in whole or in part without written consent of Gigaclear Ltd. The location of Gigaclear's apparatus is indicated on the plan for general guidance but the exact location may vary from that shown. Gigaclear Ltd cannot guarantee the accuracy of this document and Safe Digging Practices should always be used to identify the exact location of any utility's plant. Gigaclear Ltd accept no liability for any errors or omissions.


Gigaclear Ltd,  
Building 1, Wyndyke Furlong,  
Abingdon,  
OX14 1UQ

T: 01865 59 11 21  
diversions@Gigaclear.com





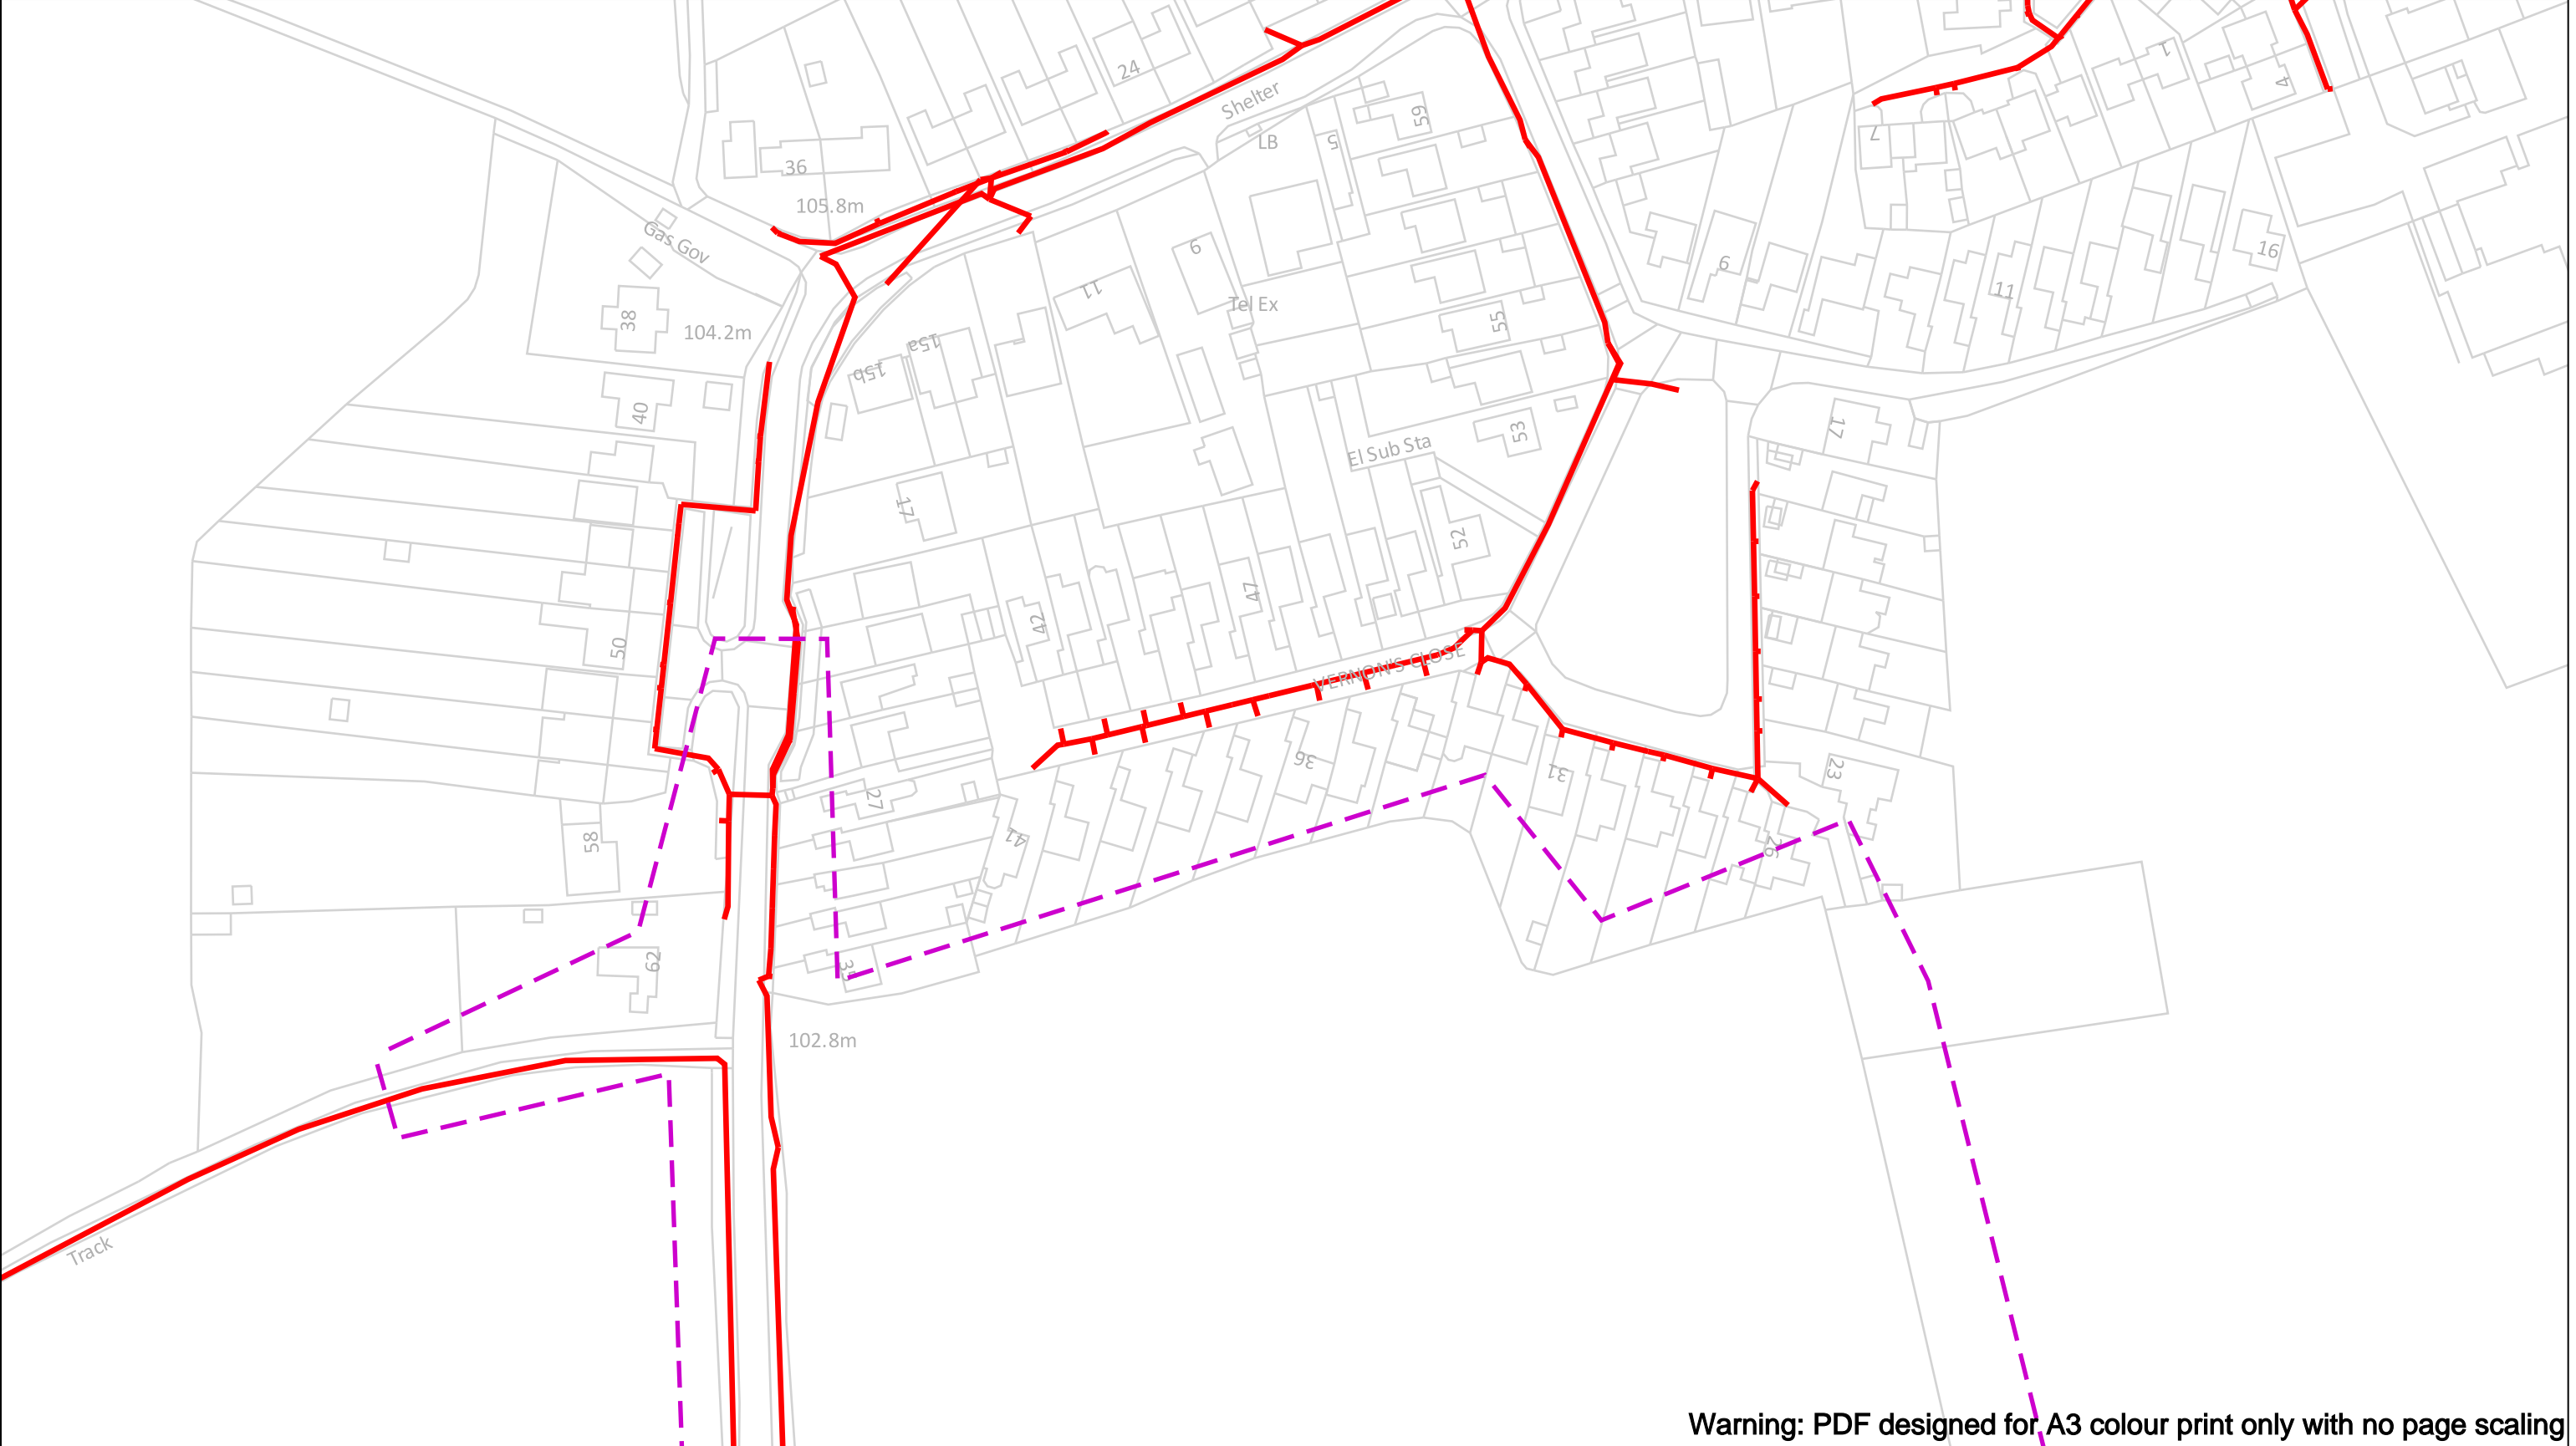

————— Gigaclear Route


**In Emergency Call: 01865 59 11 85**

Scale: 1:2563 (When plotted at A3)



Warning: PDF designed for A3 colour print only with no page scaling

 <p>0 100 m</p>		<p>Dig Sites    Area:     Line: </p>		<p>The quality and accuracy of any print will depend on your printer, your computer and its print settings. Measurements scaled from this plan may not match measurements between the same points on the ground.</p>					
<p>Date Requested: 04/07/2025 Job Reference: 37876007 Site Location: 554332 227625 Requested by: Mrs TDS Midlands Your Scheme/Reference: Mill Road</p>		<p>The information on this document is proprietary and shall not be used, copied, reproduced or disclosed in whole or in part without written consent of Gigaclear Ltd. The location of Gigaclear's apparatus is indicated on the plan for general guidance but the exact location may vary from that shown. Gigaclear Ltd cannot guarantee the accuracy of this document and Safe Digging Practices should always be used to identify the exact location of any utility's plant. Gigaclear Ltd accept no liability for any errors or omissions.</p>						<p>Gigaclear Ltd, Building 1, Wyndyke Furlong, Abingdon, OX14 1UQ  T: 01865 59 11 21 diversions@Gigaclear.com</p>	
<p>Scale: 1:1250 (When plotted at A3)</p>		<p> Gigaclear Route</p>			<p><b>In Emergency Call: 01865 59 11 85</b></p>				

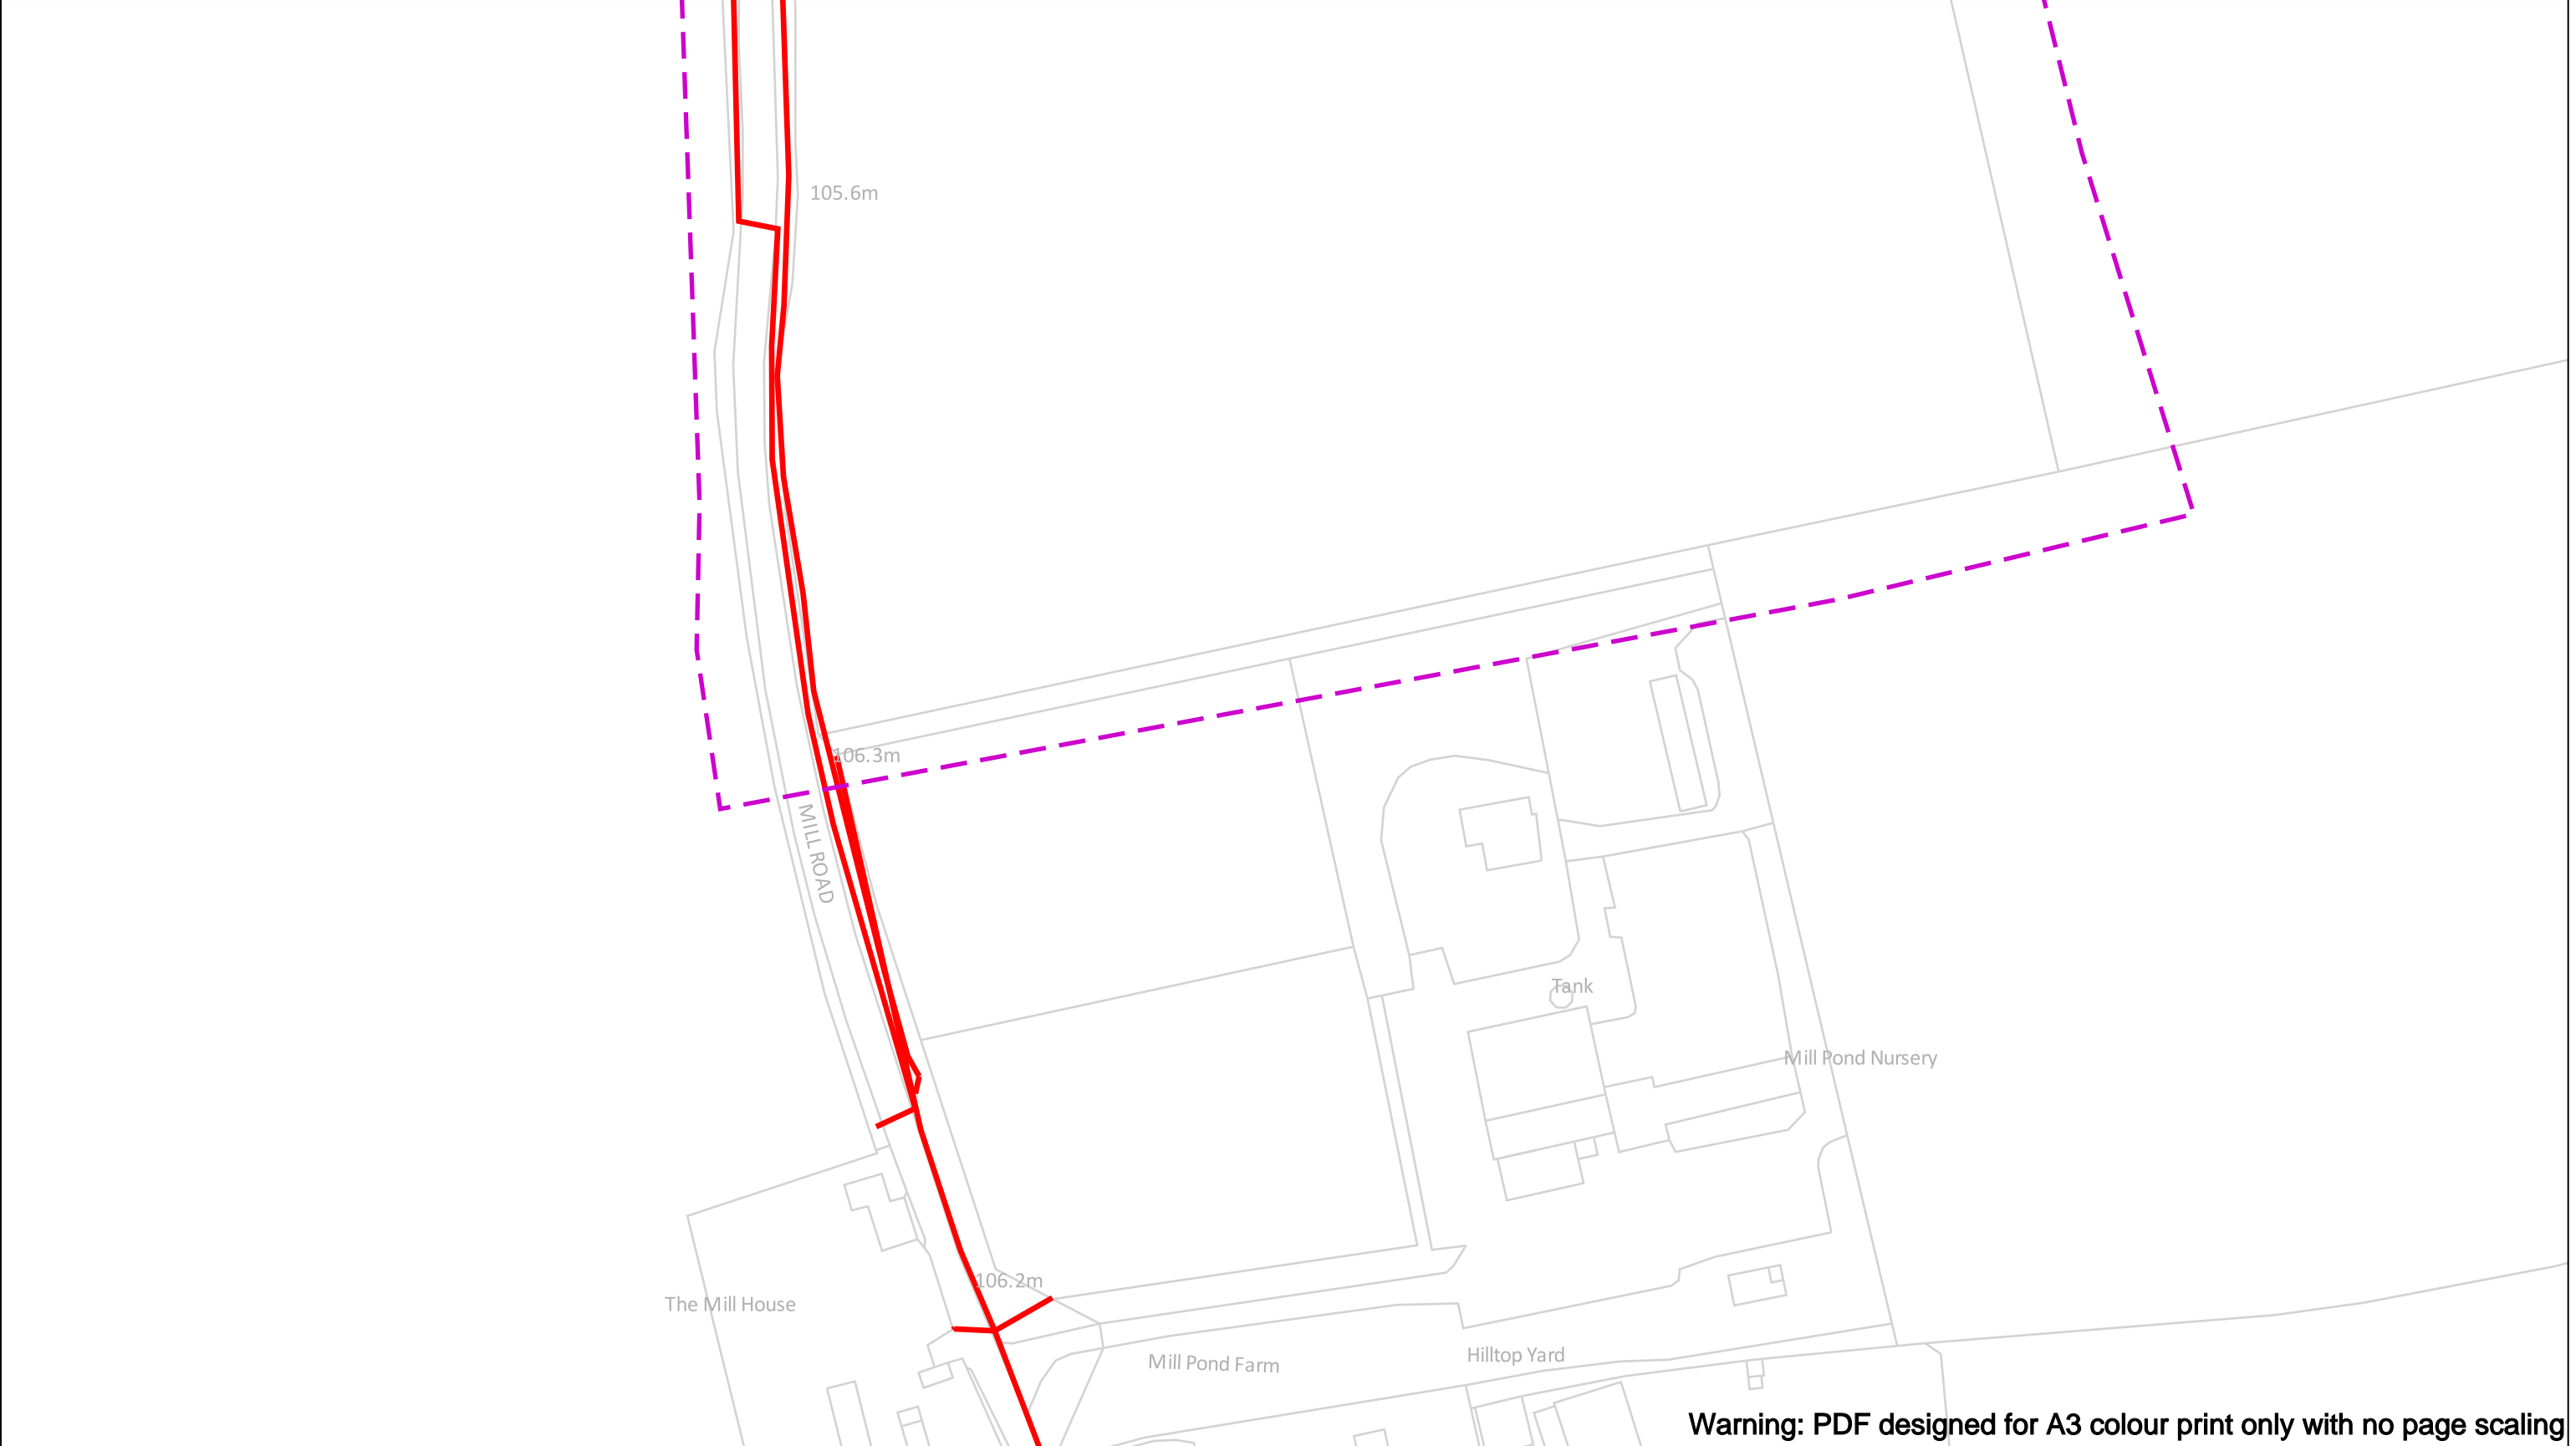

<p>0  100 m</p> <p>Dig Sites    Area:     Line: </p> <p>The quality and accuracy of any print will depend on your printer, your computer and its print settings. Measurements scaled from this plan may not match measurements between the same points on the ground.</p>		<p>Gigaclear Ltd, Building 1, Wyndyke Furlong, Abingdon, OX14 1UQ</p> <p>T: 01865 59 11 21 diversions@Gigaclear.com</p>
<p>Date Requested: 04/07/2025 Job Reference: 37876007 Site Location: 554332 227625 Requested by: Mrs TDS Midlands</p> <p>Your Scheme/Reference: Mill Road</p>	<p>The information on this document is proprietary and shall not be used, copied, reproduced or disclosed in whole or in part without written consent of Gigaclear Ltd. The location of Gigaclear’s apparatus is indicated on the plan for general guidance but the exact location may vary from that shown. Gigaclear Ltd cannot guarantee the accuracy of this document and Safe Digging Practices should always be used to identify the exact location of any utility’s plant. Gigaclear Ltd accept no liability for any errors or omissions.</p>	
<p>Scale: 1:1250 (When plotted at A3)</p>	<p> Gigaclear Route</p> <p><b>In Emergency Call: 01865 59 11 85</b></p>	