


 RIBA CHARTERED PRACTICE
NUMBER 20000159

All building works to be undertaken in accordance with Robust Enhanced Accredited Details.

C1

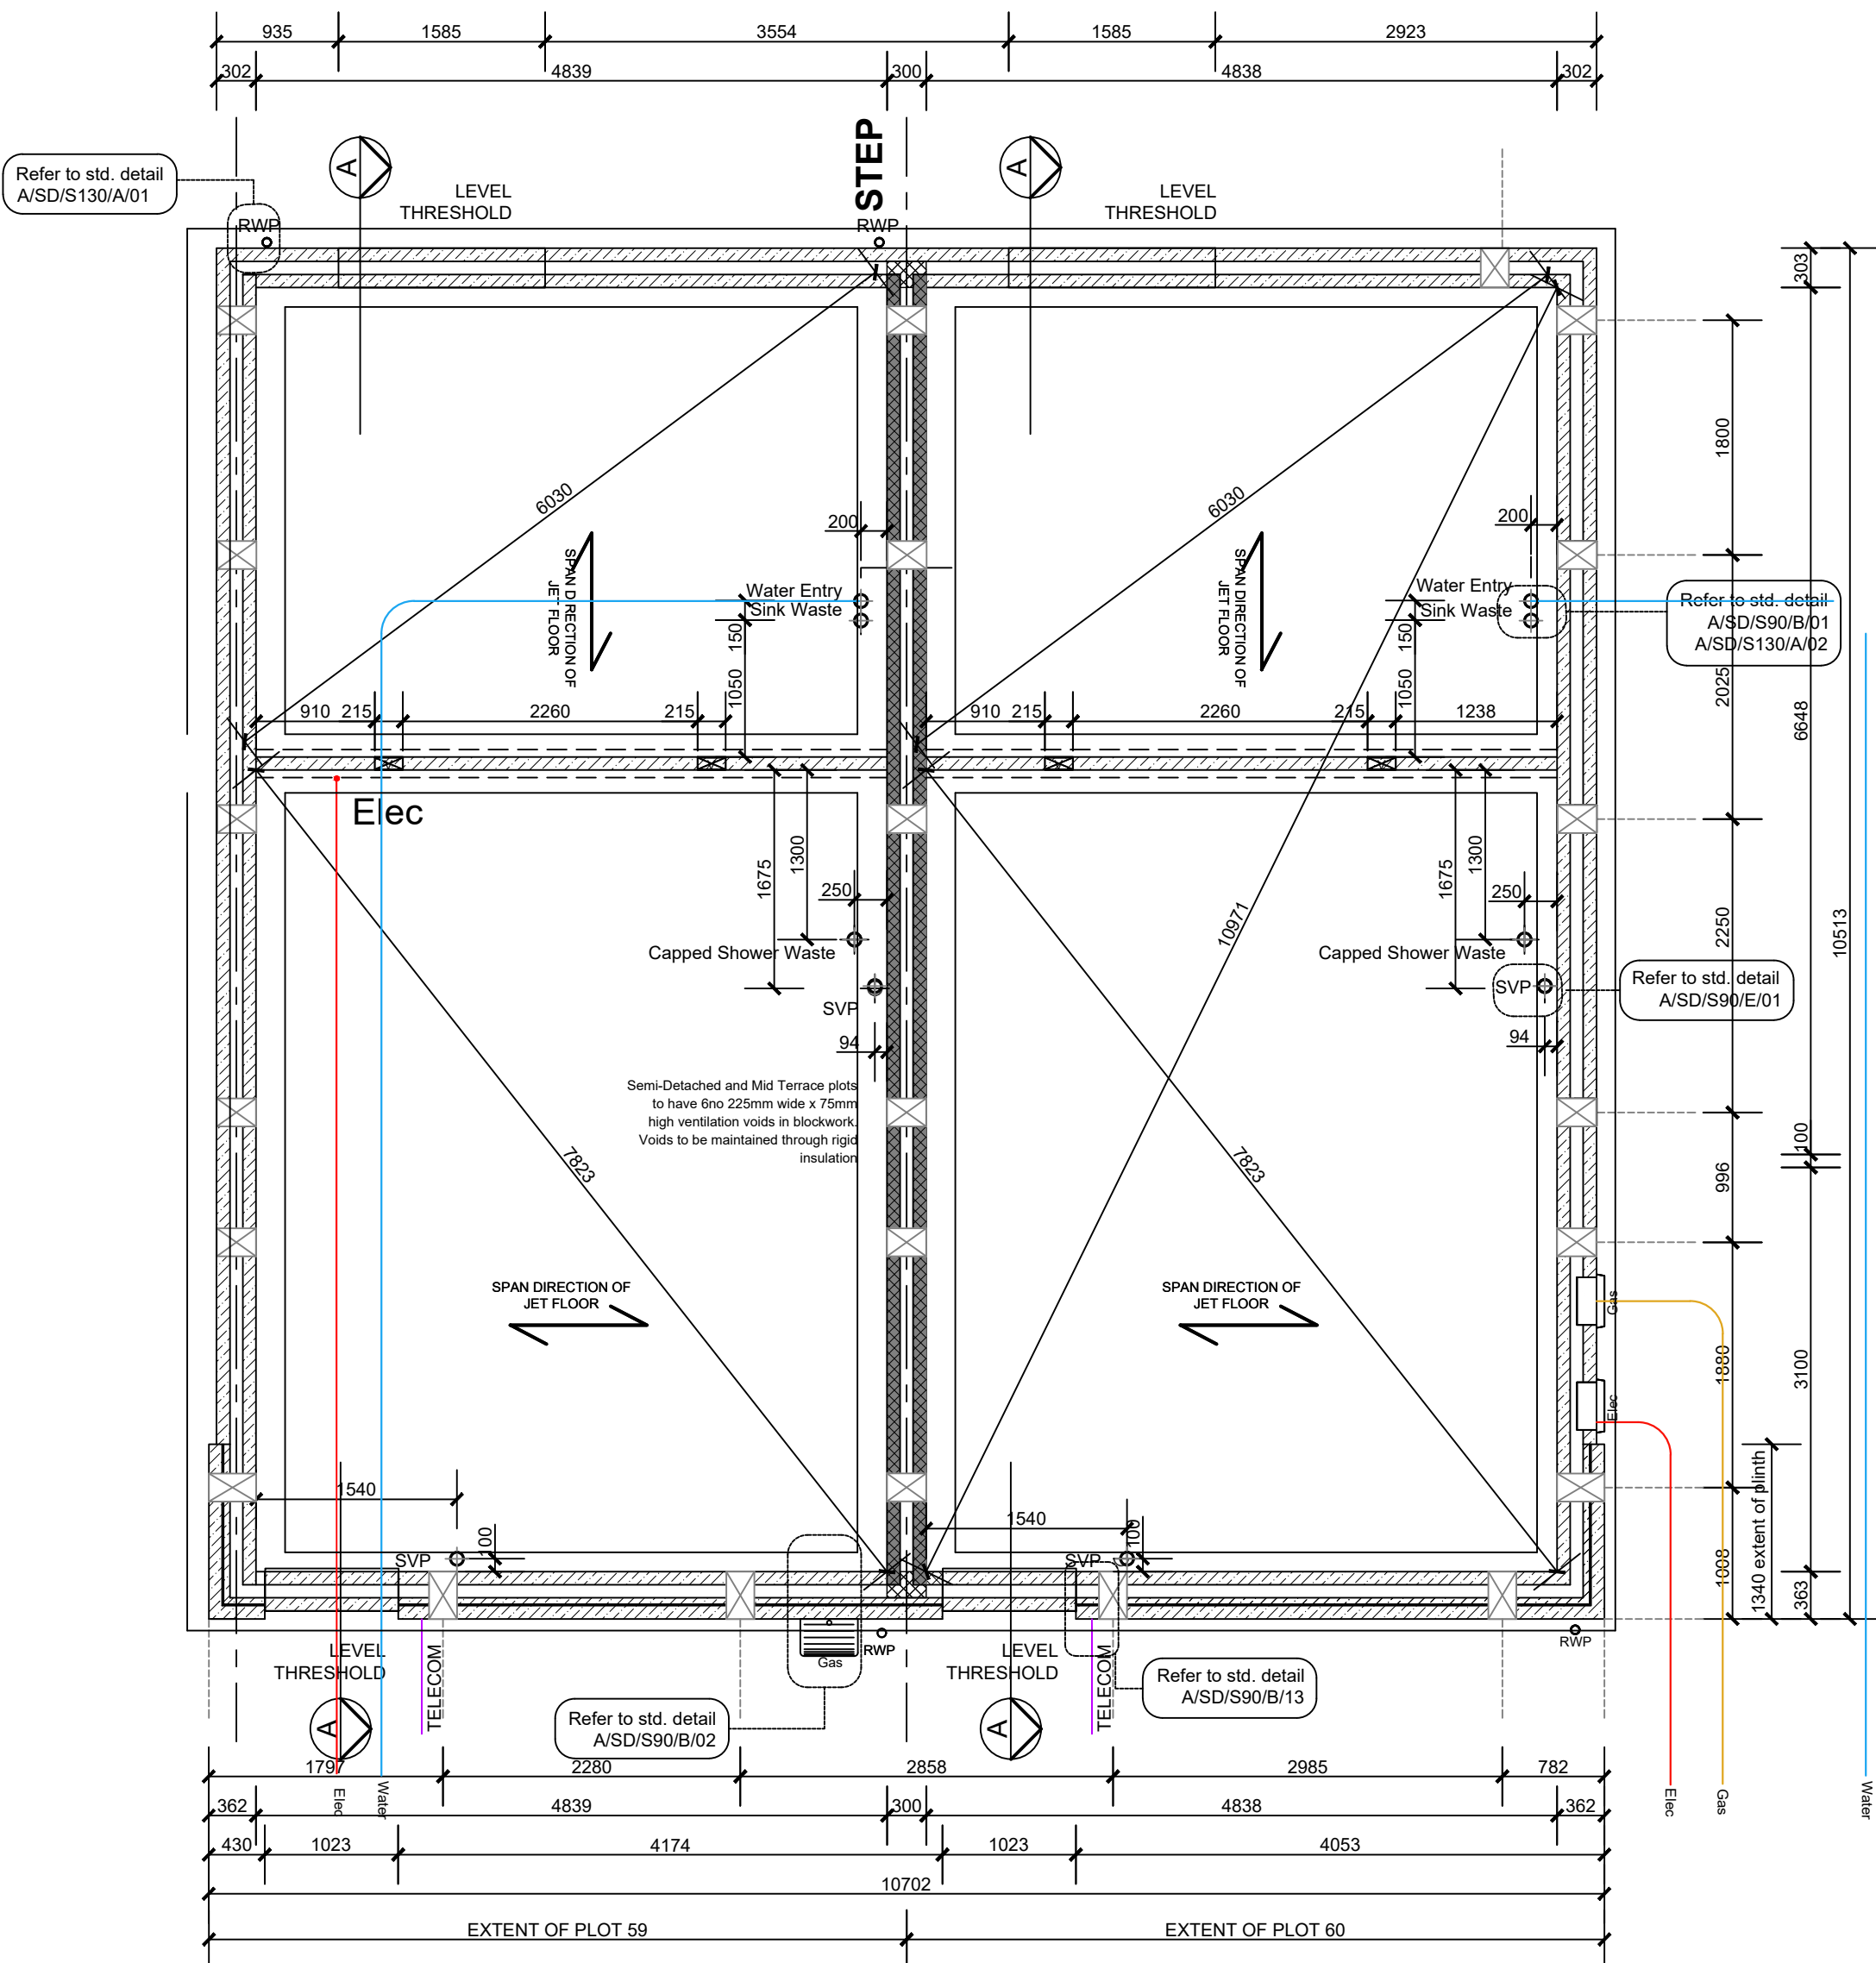

Substructure Plan Plots 59 & 60

GAS MEMBRANE REQUIRED:

MIN 2000g DPM/REINFORCED DPM REQUIRED TO JETFLOOR SYSTEM WITH JOINTS & PENETRATIONS SEALED AND UNDERFLOOR VENTING ALL TO BE DESIGNED AND INSTALLED BY A COMPETENT SUBCONTRACTOR IN ACCORDANCE WITH BISON DETAILS, INSTALLATION VERIFICATION PROVIDED.

