



SECTION THROUGH FOUL DRAIN
F15 CONNECTING TO EXMH.0801

SCALE Hz 1:100 Vt 1:20

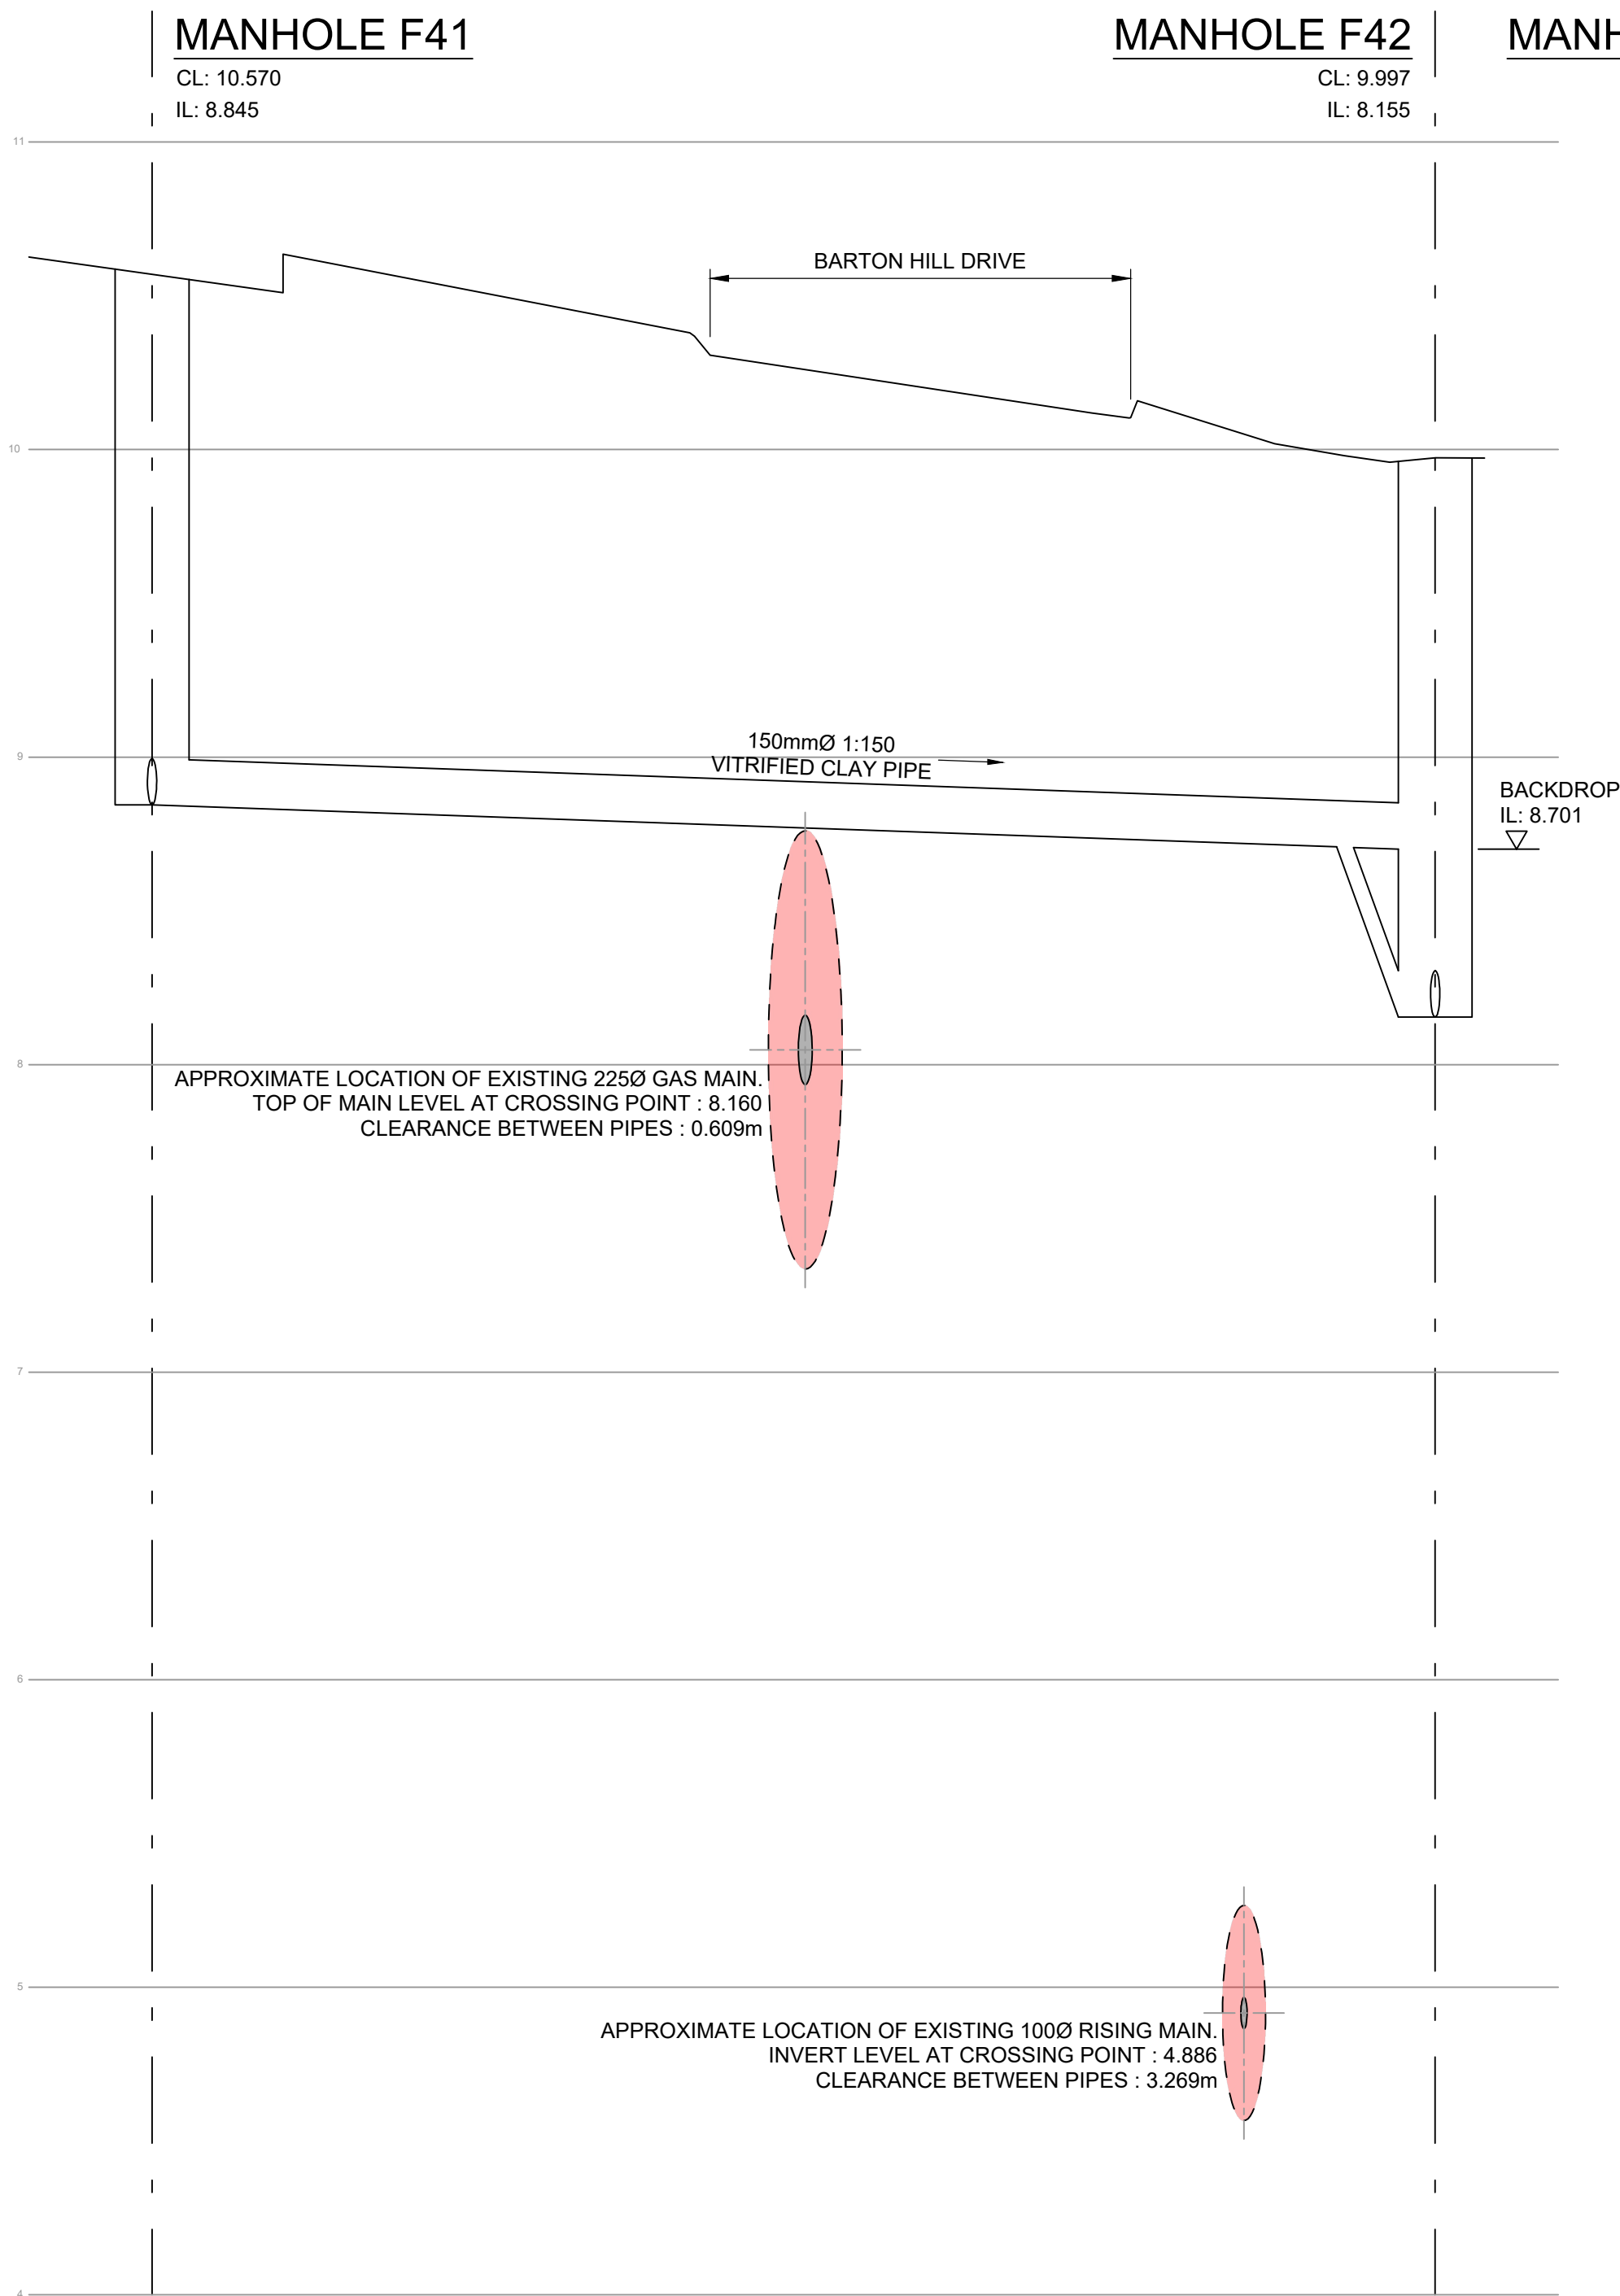

SECTION THROUGH FOUL DRAIN
F41 CONNECTING TO F42

SCALE Hz 1:100 Vt 1:20

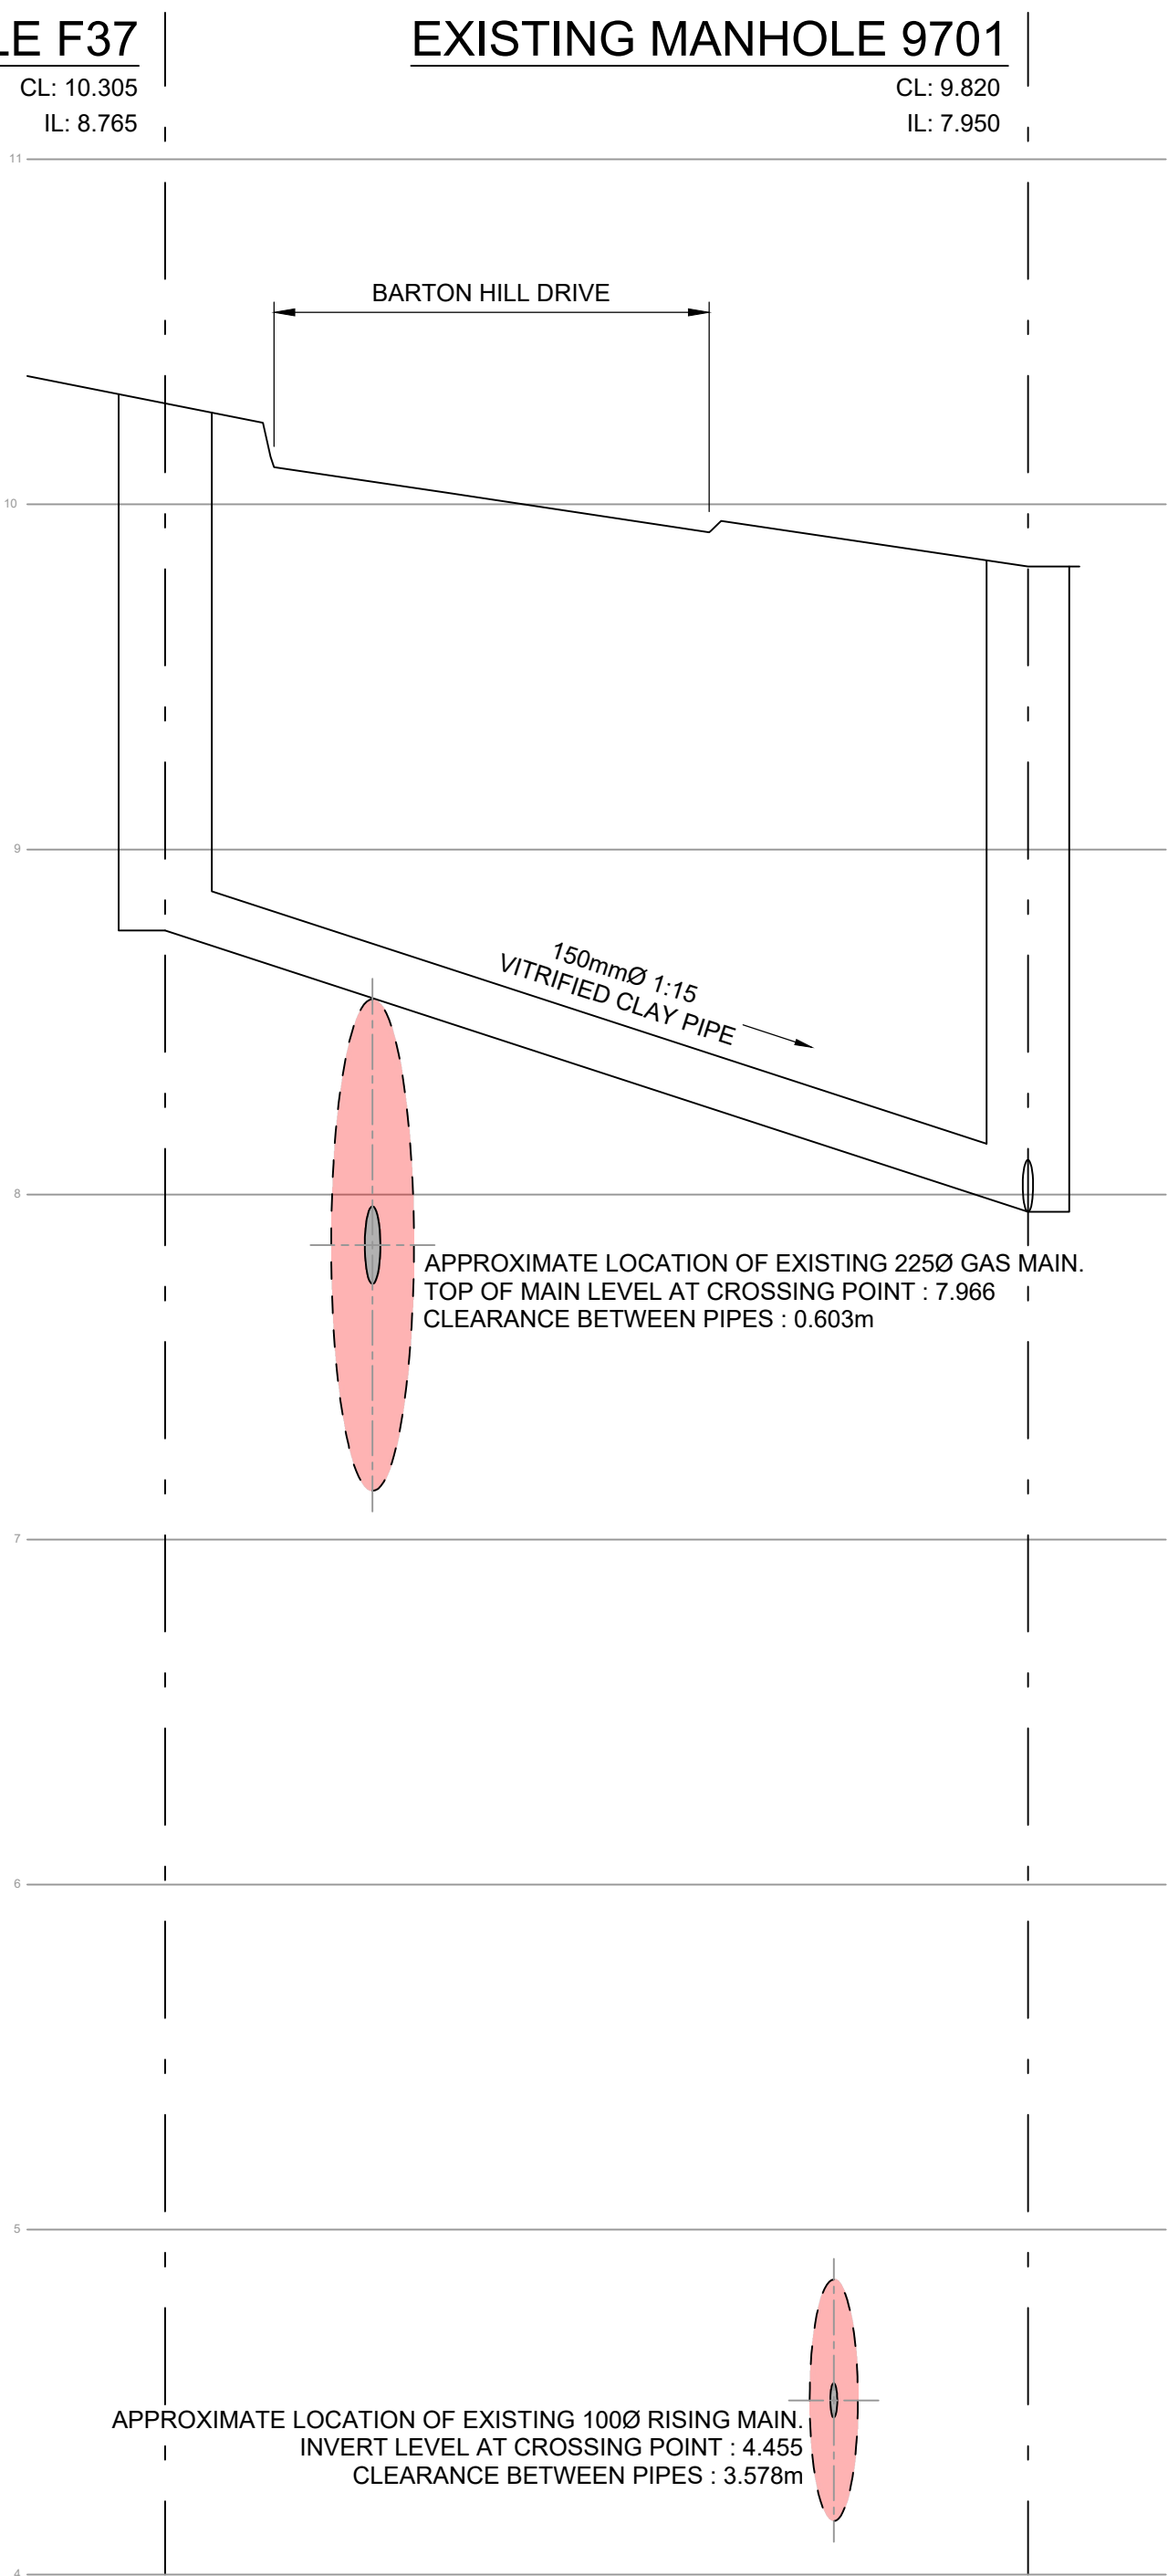

SECTION THROUGH FOUL DRAIN
F37 CONNECTING TO EXMH.9701

SCALE Hz 1:100 Vt 1:20

Copyright Barter Hill Partnership. This drawing shall not be copied in whole or part without the written permission of The Barter Hill Partnership.

Notes

1. TENDER ISSUE DRAWING: THIS DRAWING SHOULD BE READ AS A TENDER ISSUE AND SHOULD NOT BE USED FOR CONSTRUCTION UNDER ANY CIRCUMSTANCES.
2. THE DESIGN HAS BEEN CARRIED OUT IN ACCORDANCE WITH ALL CURRENT WORKING DRAWINGS PROVIDED BY PERSIMMON HOMES. PLEASE REFER TO PERSIMMON HOMES HOUSE TYPE WORKING DRAWINGS TO CONFIRM ACCESS ARRANGEMENT. ANY DISCREPANCIES SHOULD BE REPORTED TO THE ENGINEER IMMEDIATELY, PRIOR TO COMMENCEMENT OF ANY WORKS ON SITE. DRAWING SUBJECT TO SECTION 106 APPROVAL.
3. INVERT LEVELS OF EXISTING 100Ø RISING MAIN HAVE BEEN INTERPOLATED FROM GEOMAP DATA PROVIDED BY SOUTHERN WATER ON 29.04.2025.

T1	TENDER ISSUE	PT.	JR	20.06.25
Rev.	Description	By	Chk.	Date



Barter Hill Partnership Limited
Greenway Business Centre
Greenway
Harlow Business Park
Essex CM19 5QE
t: 01279 430888
e: mail@barterhill.co.uk



15 Meridian Way
Meridian Business Park
Norwich NR7 0TA
t: 01603 300360
e: mail@barterhill.co.uk

Client



Project
Land Off Barton Hill Drive,
Minster-on-Sea

Drawing Title
S106 PIPE CONNECTIONS
SECTIONS

Designed by PT.	Drawn by PT.	Checked by JR
Scale @ A1 AS SHOWN	Contact Office Norwich	Date JUNE 2025

Status TENDER ISSUE	Revision T1	Job Ref 8421
------------------------	----------------	-----------------

Drawing No
8421-BHP-XX-XX-D-C-3046

Cad file
P:8421/Civils/BHP Drawings/8421-BHP-XX-XX-D-C-3041