


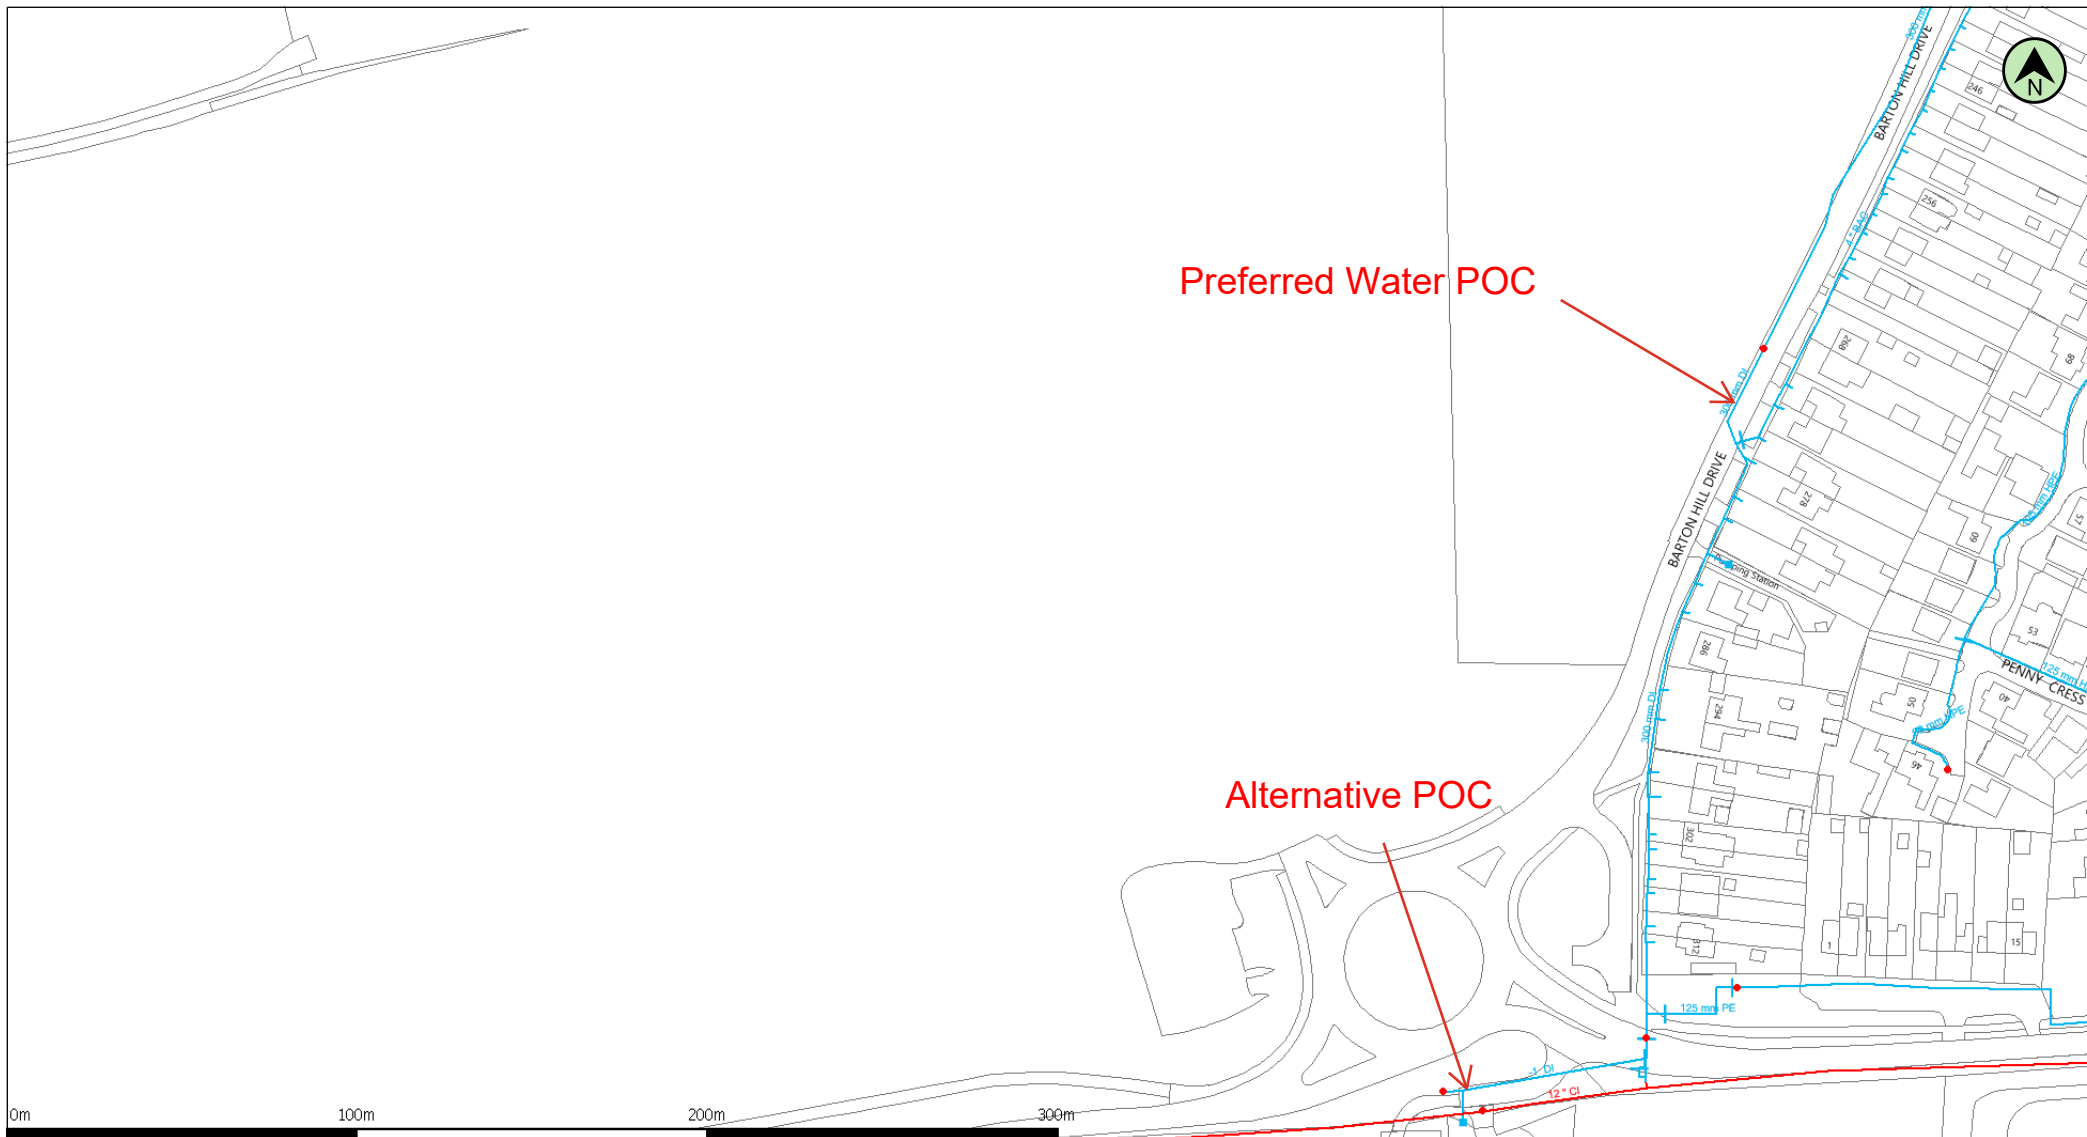


(c) Crown copyright and database rights 2022 Ordnance Survey 100031673 Date: 31/10/22 Scale: 1:2160 Map Centre: 593778,171759 Data updated: 16/08/22 Clean Water Plan A4

The positions of pipes shown on this plan are believed to be correct, but Southern Water Services Ltd accept no responsibility in the event of inaccuracy. The actual positions should be determined on site. This plan is produced by Southern Water Services Ltd (c) Crown copyright and database rights 2022 Ordnance Survey 100031673. This map is to be used for the purposes of viewing the location of Southern Water plant only. Any other uses of the map data or further copies is not permitted.

WARNING: BAC pipes are constructed of Bonded Asbestos Cement.

WARNING: Unknown (UNK) materials may include Bonded Asbestos Cement.

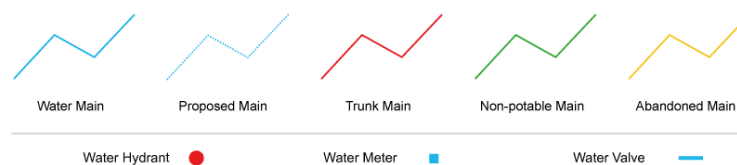

lucy.eley@southernwater.co.uk





