


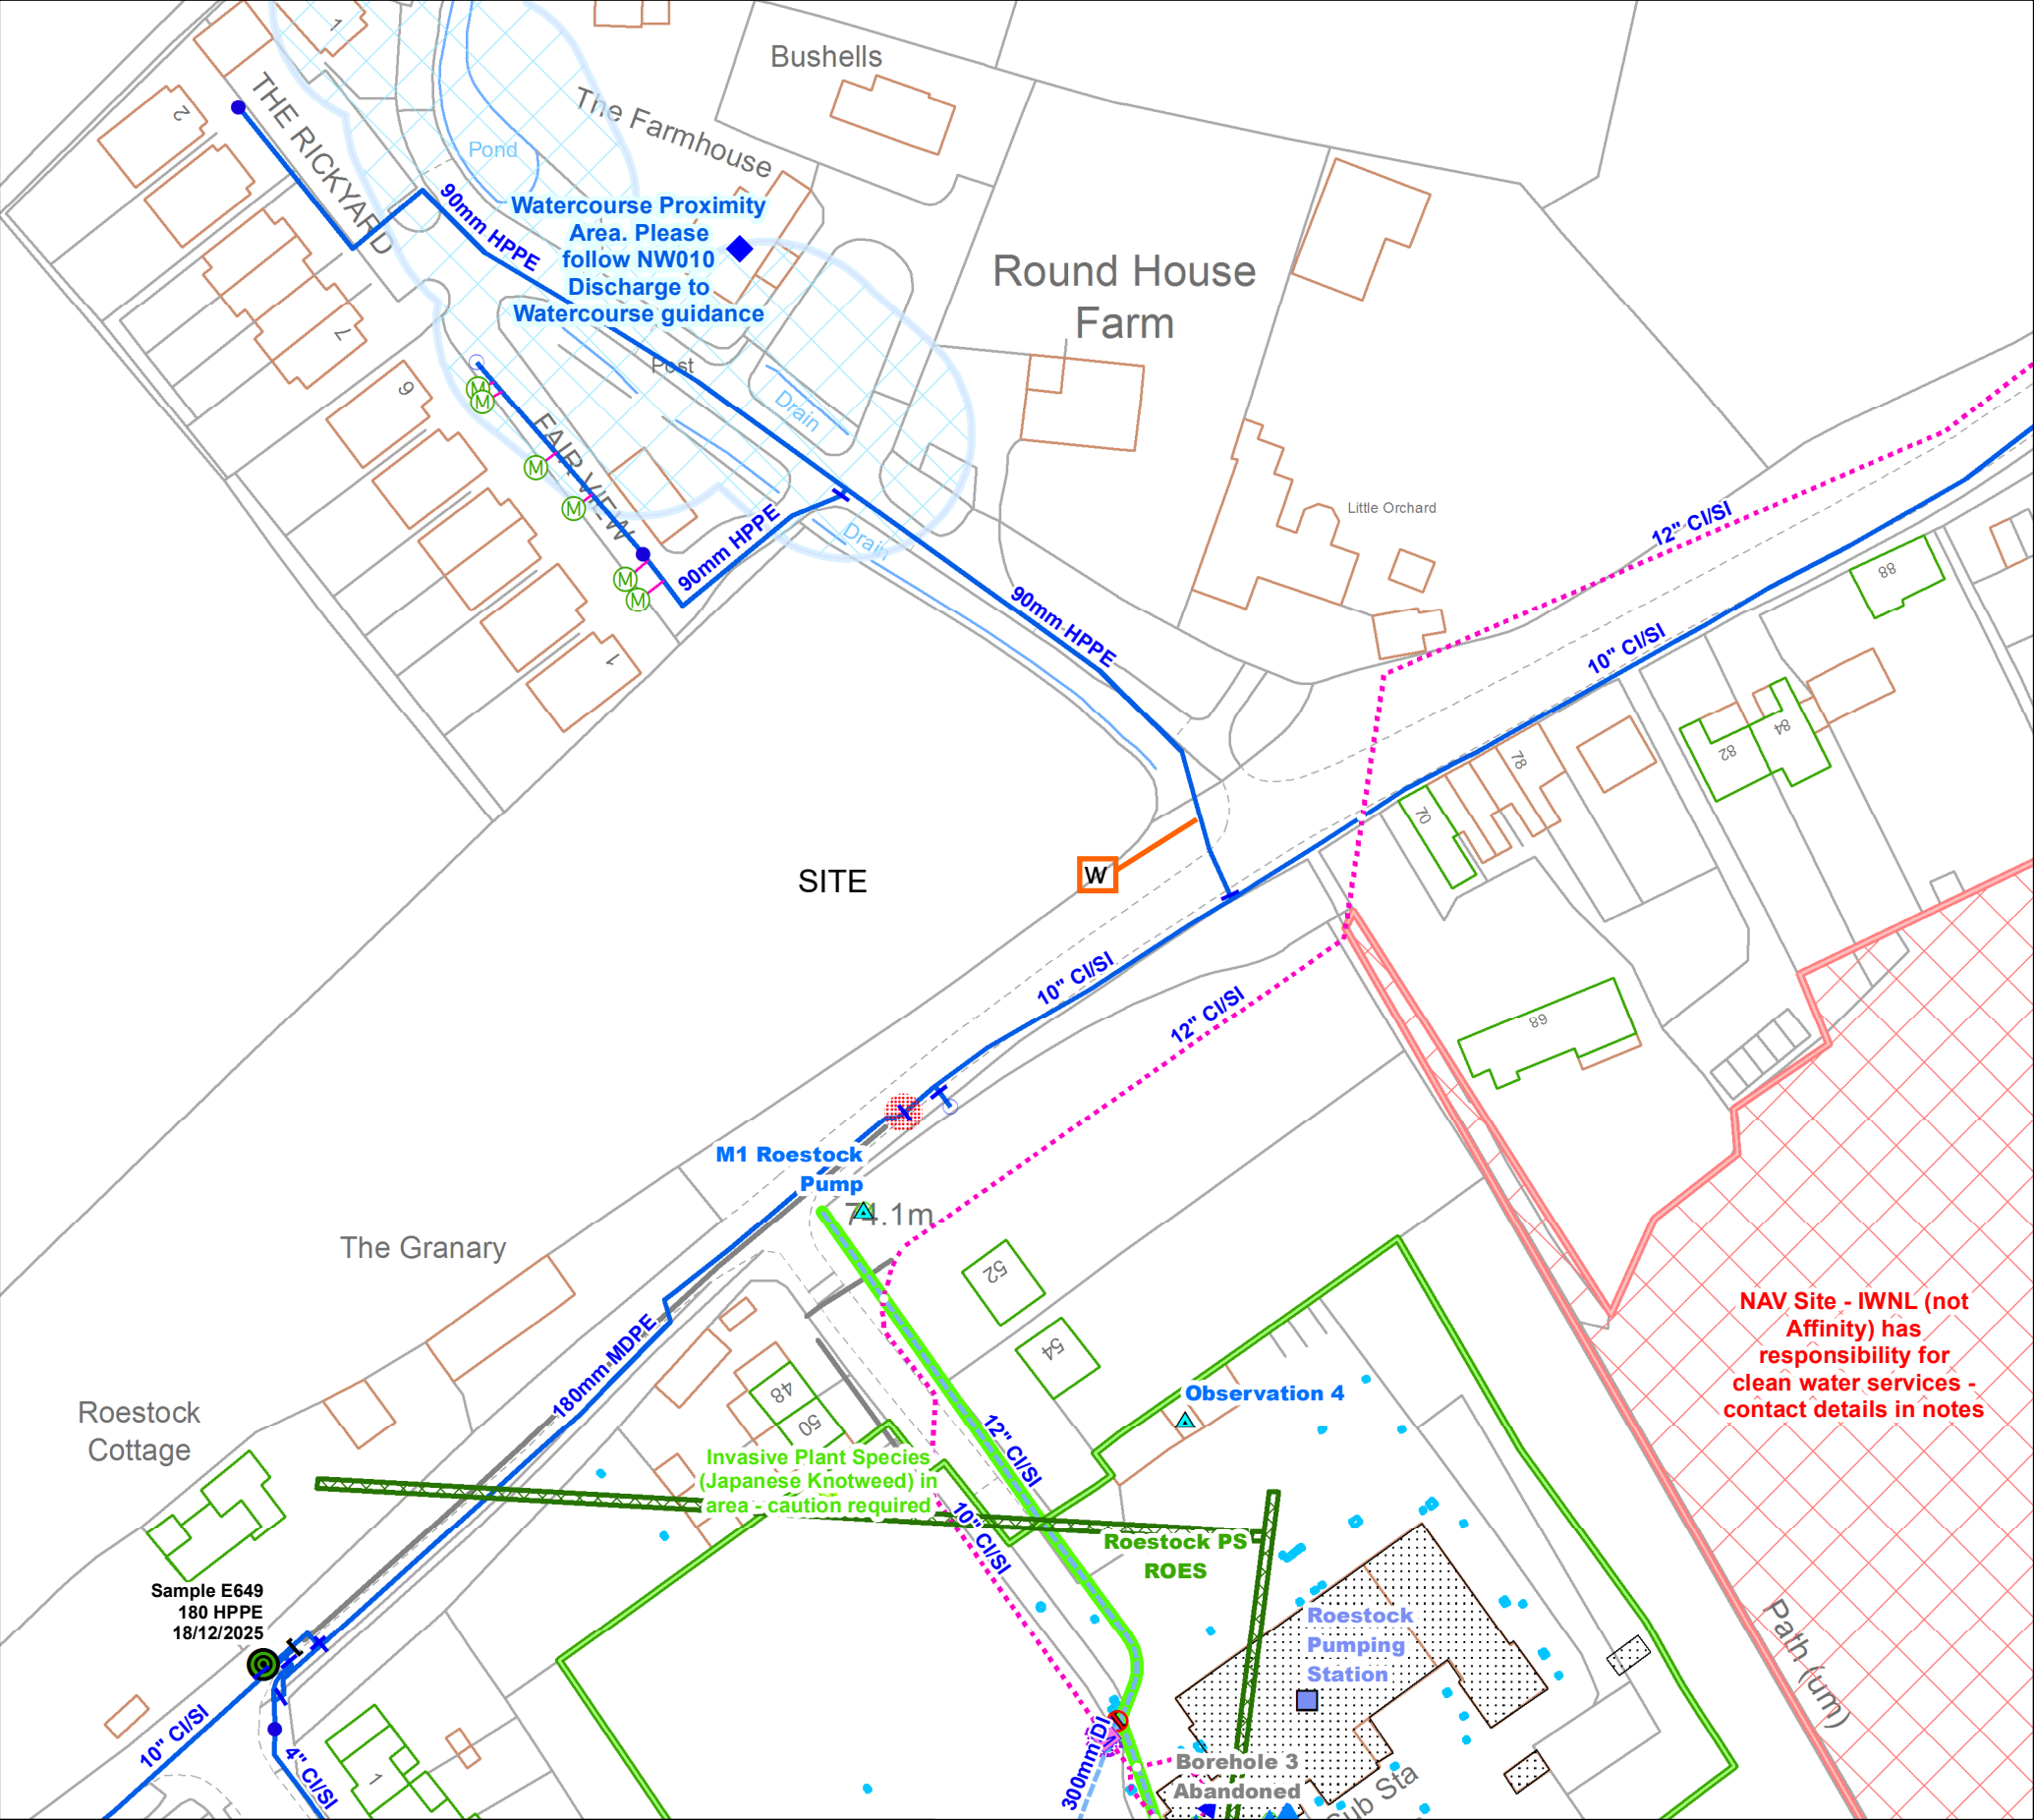

CUSTOMER TO INSTALL

<< >>

 1 x 32mm poly pipe (MDPE) to this point from site

AFFINITY WATER OR APPOINTED SLP TO INSTALL

<< >>

1 x 32mm MDPE connection with a meter onto a 90mm HPPE main

6m Vrg

NAV Site - IWNL (not Affinity) has responsibility for clean water services - contact details in notes

STANDARD FITTING INFORMATION PROVIDED SEPARATELY

<< >>

NOTES:

PLEASE REFER TO THE SCHEME DRAWING FOR THE ARRANGEMENT LOCATIONS. DO NOT SCALE FROM THIS DRAWING

ALL COPYRIGHT AND DESIGN RIGHT SUBSISTING IN THIS DOCUMENT IS THE PROPERTY OF AFFINITY WATER LIMITED, AND MAY NOT BE REPRODUCED WITHOUT AFFINITY WATER'S CONSENT. THIS DOCUMENT AND THE INFORMATION CONTAINED WITHIN IT IS CONFIDENTIAL TO AFFINITY WATER LIMITED AND MAY NOT BE DISCLOSED TO ANY THIRD PARTY WITHOUT AFFINITY WATER'S CONSENT. THE INFORMATION SHOWN ON THIS DRAWING IS BASED ON THE BEST AVAILABLE INFORMATION BUT THE ACTUAL POSITION OF ALL APPARATUS MUST BE REGARDED AS APPROXIMATE AND MUST BE ESTABLISHED BY TRIAL HOLES. NO LIABILITY WHATSOEVER IS ACCEPTED FOR ANY ERROR OR OMISSION. REPRODUCED FROM THE ORDNANCE SURVEY MAP BY AFFINITY WATER LIMITED BY PERMISSION OF ORDNANCE SURVEY ON BEHALF OF THE CONTROLLER OF HER MAJESTY'S STATIONERY OFFICE. ©CROWN COPYRIGHT AFFINITY WATER LTD, LICENCE AC0000808496.

SCALE	1:960	DESIGNED BY	<< >>	DATE	<< >>	REV	REVISION DETAILS	BY	APP	DATE
REV NO.	<< >>	CHECKED BY	<< >>	DATE	<< >>	<<>>	<< >>	<>	<< >>	<< >>
PAPER SIZE	<< >>	APPROVED BY	<< >>	DATE	<< >>	<<>>	<< >>	<>	<< >>	<< >>
P - Preliminary Issue, T - Tender Issue, PC - Pre - Construction Issue, C - Construction Issue, A - Aslaid Issue						<<>>	<< >>	<>	<< >>	<< >>



© 2026, Affinity Water Limited.
Registered in England No.02546950.
Registered office: Tamblin Way, Hatfield,
Hertfordshire, AL10 9EZ.

DS TITLE BLOCK << >>DS0067025