


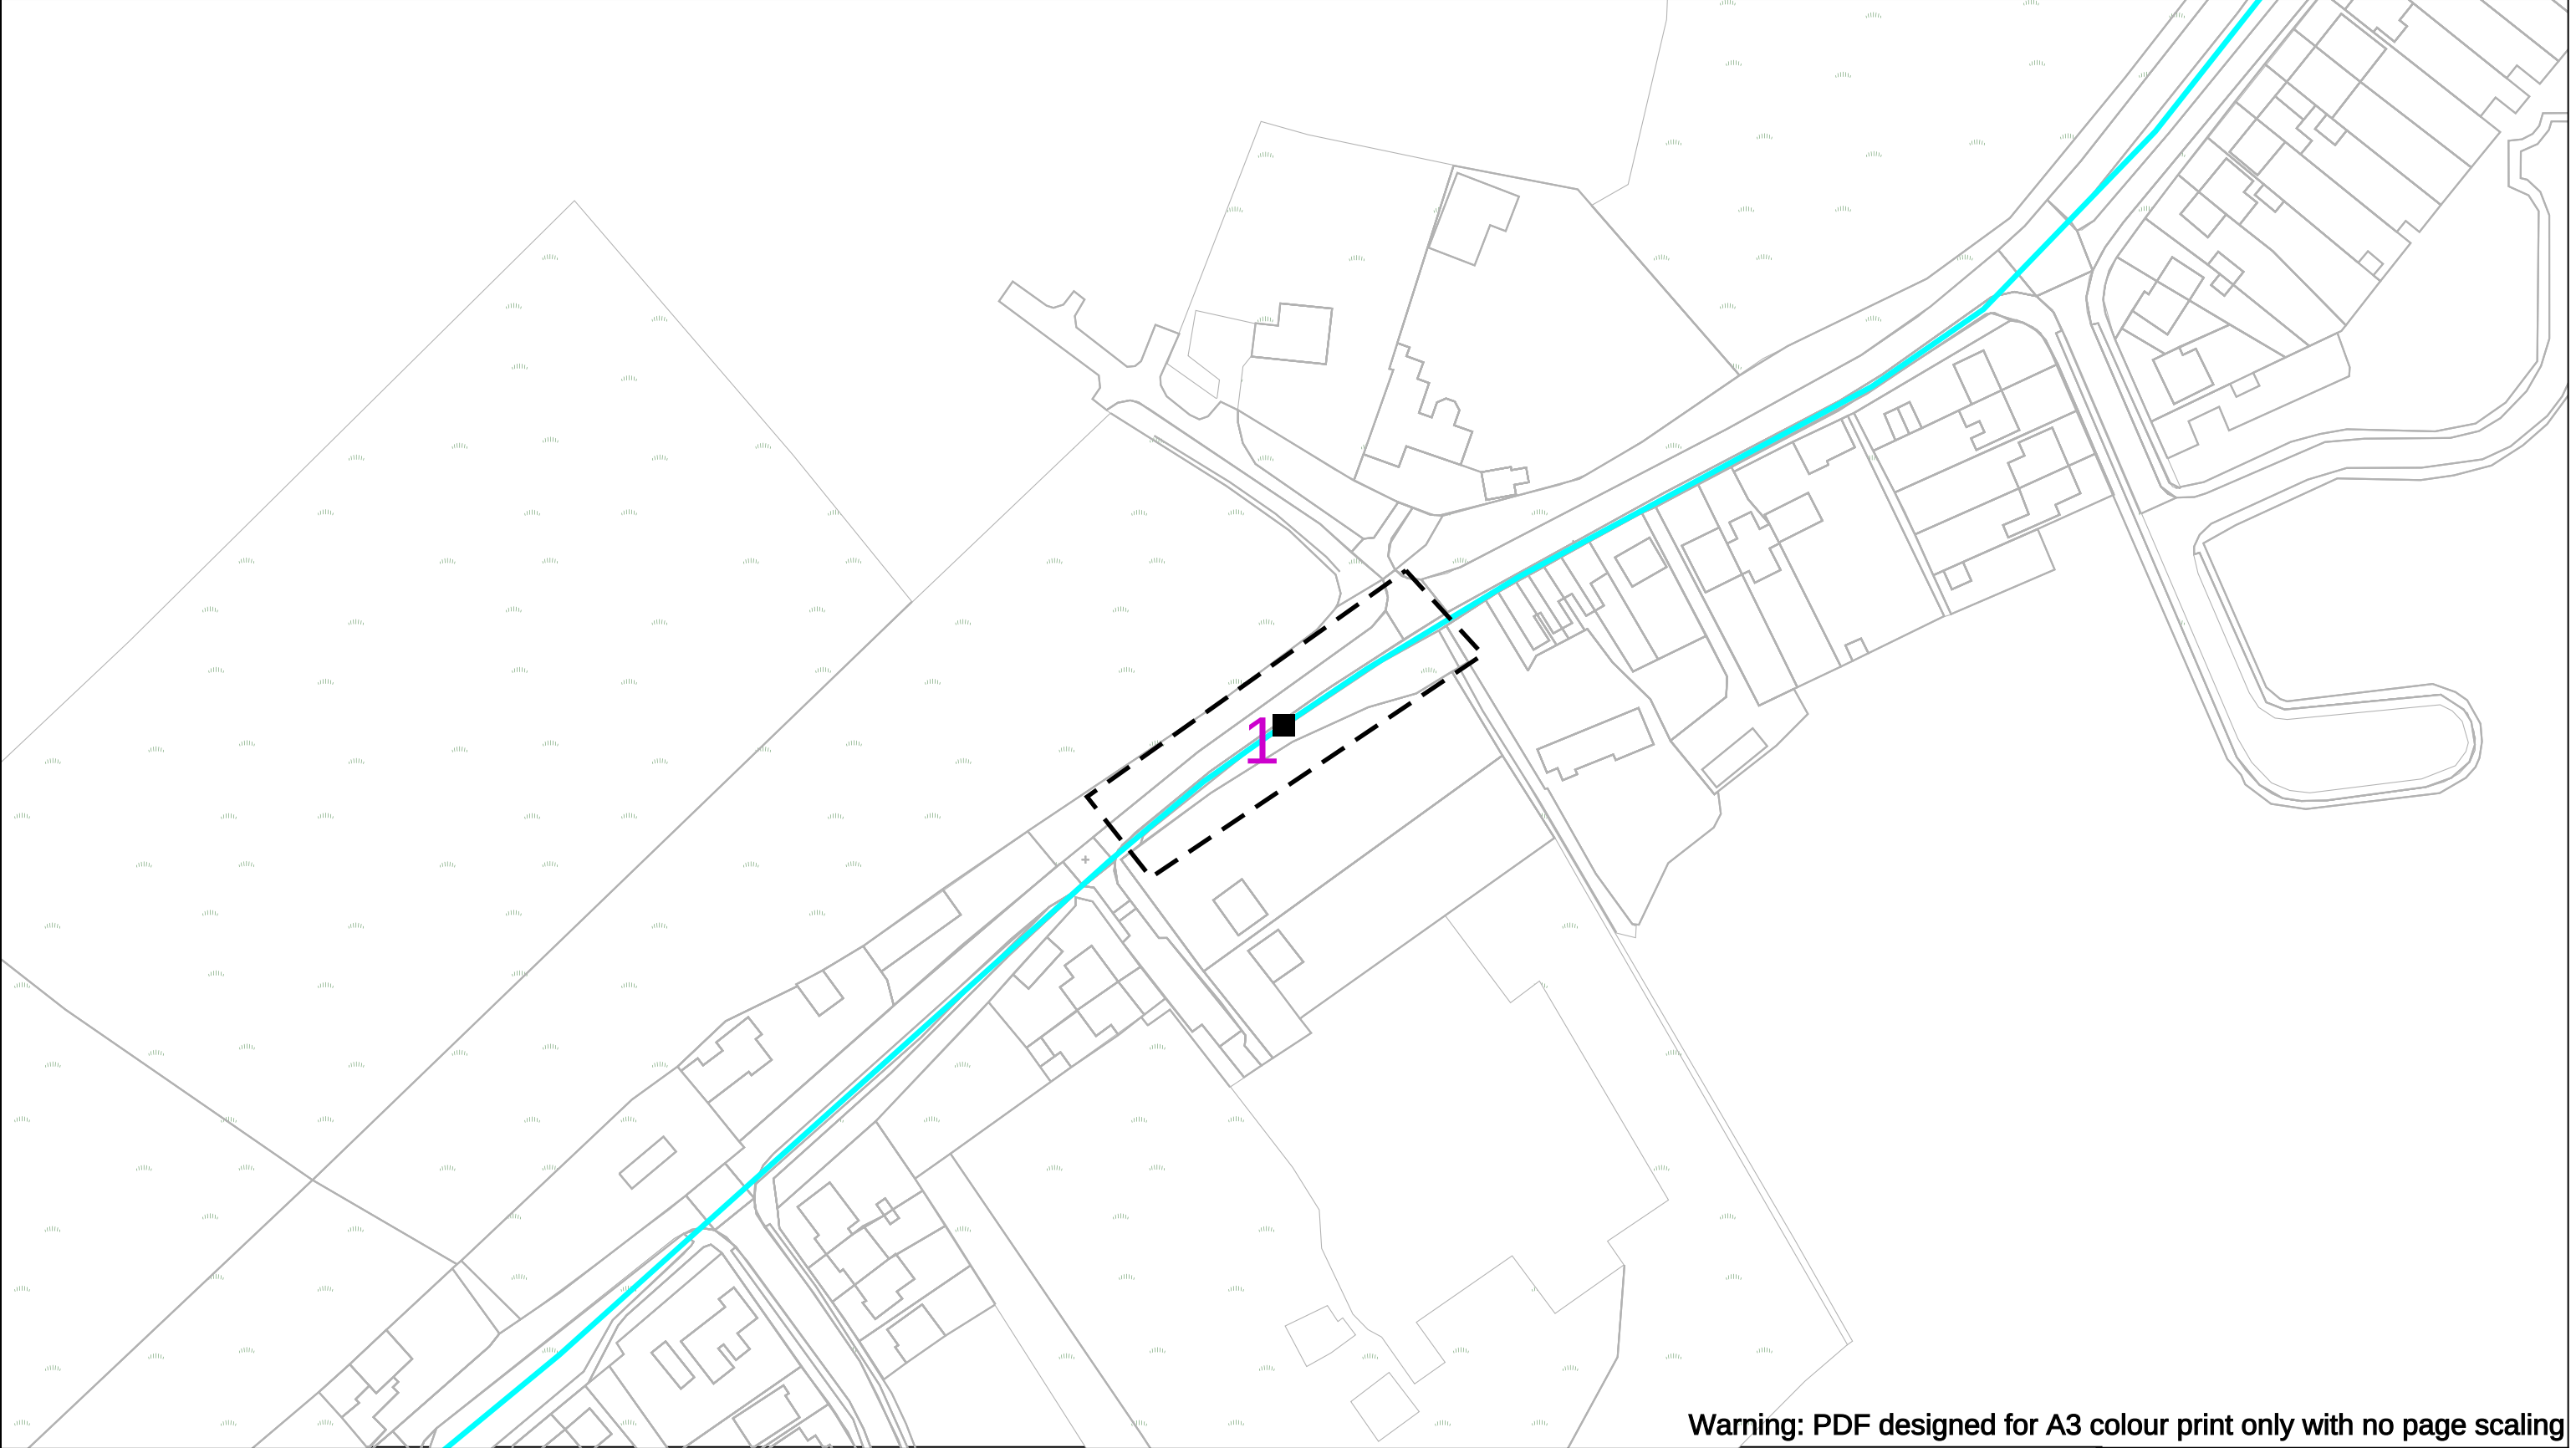

Contact us: plantprotection@eunetworks.com	100m Key Duct Long Haul (LHN) Duct Chamber Location	Dig Sites Line: - - - - Area: □ □ □ □	 eunetworks
Date Requested: 09/04/2026 Job Reference: 41095197 Site Location: 520993 206057 Requested by: Mr Jack Ramsey Your Scheme/Reference: COLNEY	IMPORTANT WARNING The information supplied is given in good faith as a guide to locating underground apparatus. Its accuracy cannot be guaranteed, nor does it include comprehensive information about the existence or location of service pipes or cables to individual premises. The responsibility for locating and avoiding damage to apparatus on site shall be that of the persons proposing to excavate in the street shall be liable to the apparatus owner and any third party who may be affected in any way for any loss or damage caused by their failure to do so.		
Scale: 1:1250 (When plotted at A3)	IF IN DOUBT PLEASE ASK! PHONE: 01992 257688		
Crown Copyright © - Reproduced by permission of Ordnance Survey on behalf of HMSO. and database right 2026. All rights reserved. Ordnance Survey License number 100019980			