


WORKS VEHICLES TO PARK
HALF ON VERGE TO
ACHIEVE 3M RUNNING LANE

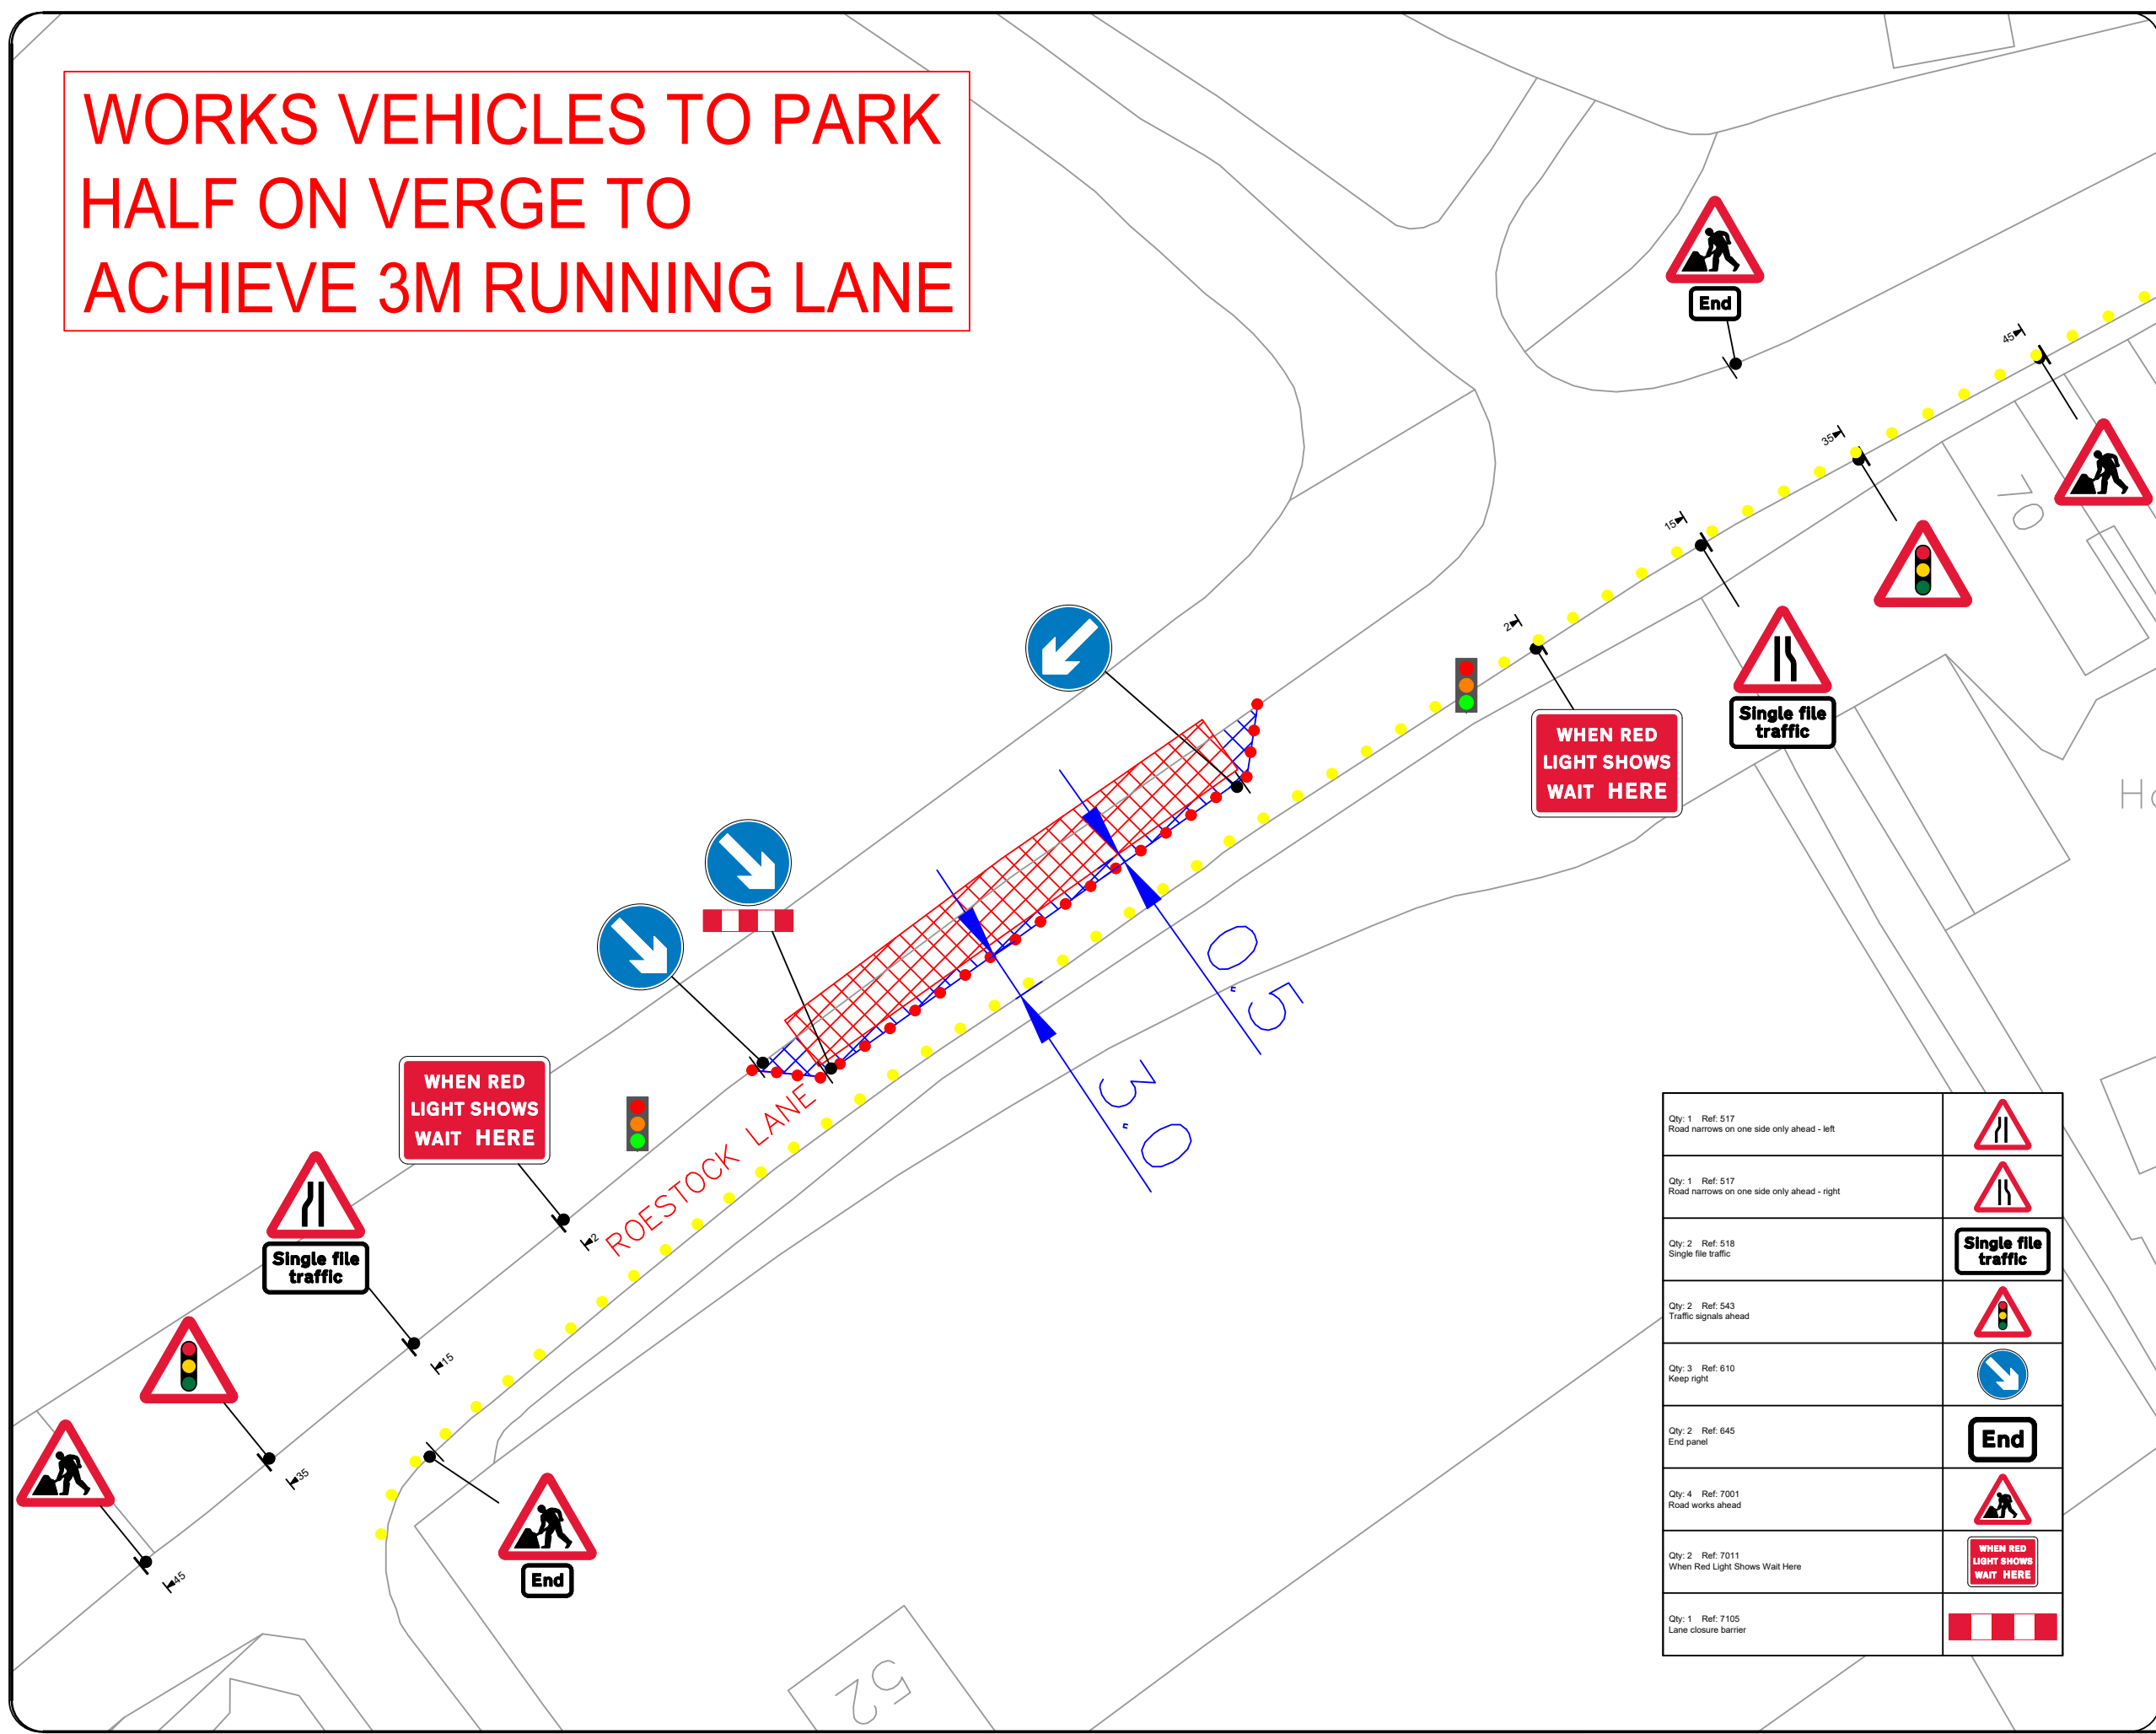

Qty: 1 Ref: 517 Road narrows on one side only ahead - left	
Qty: 1 Ref: 517 Road narrows on one side only ahead - right	
Qty: 2 Ref: 518 Single file traffic	
Qty: 2 Ref: 543 Traffic signals ahead	
Qty: 3 Ref: 610 Keep right	
Qty: 2 Ref: 645 End panel	
Qty: 4 Ref: 7001 Road works ahead	
Qty: 2 Ref: 7011 When Red Light Shows Wait Here	
Qty: 1 Ref: 7105 Lane closure barrier	

Notes:

A. Do not scale from this drawing.
B. All traffic management must comply with Traffic Signs Manual: Chapter 8 (latest edition) and Safety at Street Works and Road Works: A Code of Practice (Red Book).
C. All road markings and signage must conform to the Traffic Signs Regulations and General Directions 2016 (including subsequent amendments).
D. Signage locations shown are indicative only. Final placement must be determined on site by a competent operative, taking account of prevailing conditions and safety requirements.

KEY

- Sign
- Traffic Cone
- Works Area
- Safety Zone
- Pedestrian Crossing
- No Parking Cone
- Temporary Traffic Signal Head
- Temporary Pedestrian Signal Head

ALL RED MATRIX

To	1	2	3	4
From				
1		6	X	X
2	6		X	X
3	X	X		X
4	X	X	X	

52m

DISTANCE BETWEEN "WAIT HERE" BOARDS

PHASE DIAGRAM

PHASE 1	PHASE 2	PHASE 3	PHASE 4
GREEN SETTINGS (SECONDS)			
(35)	(35)		
PHASE 5	PHASE 6	PHASE 7	PHASE 8
GREEN MAN 8 Seconds N/A	PED BLACKOUT 3 Seconds N/A	ALL RED 3 Seconds N/A	N/A
GREEN SETTINGS (SECONDS)			
(X)	(X)	(X)	(X)

- Initial Issue TN 12/06/26

REV: DESCRIPTION: BY: DATE:

STATUS: FOR APPROVAL

CLIENT:

UK Power Networks
Delivering your electricity

SITE: Roestock Lane, Colney Heath AL4 0QQ

TITLE: 2 Way Traffic Signals

SCALE AT A3: AS SHOWN	DATE: 12/06/26	DRAWN: TN	CHECKED: MP
TRAFFIC SENSITIVE: N/A	DRAWING NO: #268165	REVISION: -	

The Lion Barn
Maitland Road
Needham Market
Suffolk
01449 490865

tbf Traffic