

THIS DRAWING IS TO BE READ IN CONJUNCTION WITH THE CLIENTS STANDARD SPECIFICATION AND STRUCTURAL ENGINEERS DESIGN AND DETAILS. DO NOT SCALE OFF THIS DRAWING. USE FIGURED DIMENSIONS ONLY. ALL DIMENSIONAL DISCREPANCIES TO BE BROUGHT TO THE IMMEDIATE ATTENTION OF AAP ARCHITECTURE LTD.

WARNING TO HOUSE PURCHASERS - The Consumer Protection from Unfair Trading Regulations 2008


Buyers are warned that this is a working drawing and is not intended to be treated as descriptive material describing, in relation to any particular property or development, any of the Specified Matters prescribed by any Order made under the above Regulations. The contents of this drawing may be subject to change at any time and alterations and variations can occur during the process of the works without revision of the drawing. Consequently the layout, form, content and dimensions of the finished construction may differ materially from those shown. Nor do the contents of this drawing constitute a contract, part of any contract or a warranty.

Substructure Wall Legend (100mm Cavity)


	Standard External Insulated Cavity Wall (Below Ground) 100mm blocks (7.2N/m ²) up to 100mm below external ground level, then 100mm cavity with expanded polystyrene board (thermal conductivity 0.038 W/m ² K) 100mm aerated concrete block / coursed bricks (7.2N/m ²)
	External Uninsulated Cavity Wall (To Garage etc. - Below Ground) 100mm blocks (7.2N/m ²) up to 100mm below external ground level, then 100mm cavity with expanded polystyrene board (thermal conductivity 0.038 W/m ² K) 100mm aerated concrete block / coursed bricks (7.2N/m ²)
	Party Wall (Below Ground) 100mm aerated concrete block (7.2N/m ²) 100mm cavity with expanded polystyrene board (thermal conductivity 0.038 W/m ² K) 100mm aerated concrete block (7.2N/m ²)
	Internal Blockwork Partition (Below Ground) 100mm aerated concrete block (7.2N/m ²) Suspended ground floor beam manufacturer's coupling blocks / bricks as required
	Element Wall 100mm aerated concrete block (7.2N/m ²) to underside of suspended ground floor beams

Refer to current Construction Specification for further details

NB. 3.6N/m² Blockwork may be used below DPC subject to Divisional Consulting Engineers Approval.

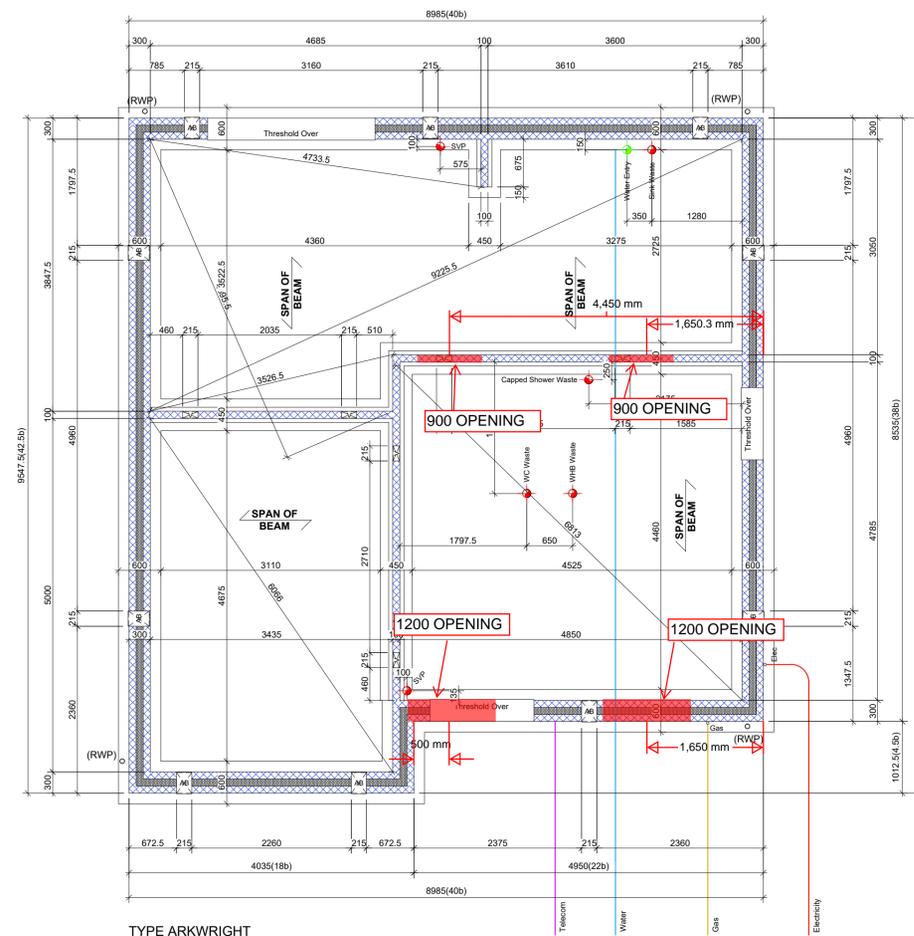

TYPE ARKWRIGHT
PLOT 222
PLOT 260
PLOT 261
PLOT 269

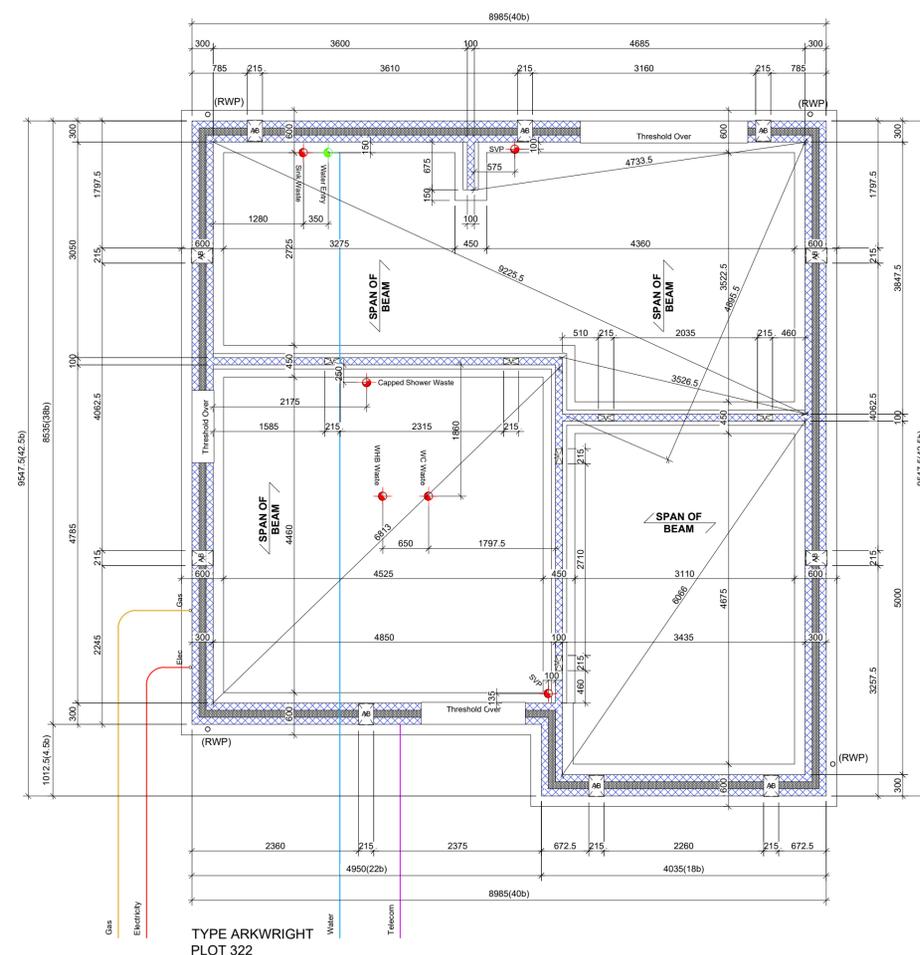

TYPE ARKWRIGHT
PLOT 322

C2	22/05/24	ARKWRIGHT PLOT 263 MOVED TO MILLWRIGHT HOUSE TYPE	MB	LB
C1	07/06/23	DRAWING NUMBER: SO/SHEET 31/P1841/31 PLOTS 262,270,271,273,278 REPLACED WITH NEW MILLWRIGHT HOUSE TYPE. REFER TO DRAWINGS SO/SHEET 29/P1841/29 PLOTS 222,260,261,263,269 GAS INTAKE MOVED TO FRONT. PLOT 222 AIRBRICKS SETTING OUT REVISED. FIRST CONSTRUCTION ISSUE.	LB	PJB
T1	18/03/22	FIRST TENDER ISSUE.	BC	PJB
Rev.	15/02/22	FIRST PRELIMINARY ISSUE.	BC	PJB
Rev.	Date	Description	Drawn	Checked

Client
BELLWAY HOMES LTD

Project
**WHITTINGTON WAY
PARCEL B, BISHOP'S STORTFORD**

Drawing Title
**BLOCK SETTING OUT - STANDARD DETACHED
PLOTS 222,260,261,263,269,322**

Scale: 1:50 @ A1
Date: FEB 2022
Dwg.No: SO/SHEET 14/P1841/14 Rev. C2

Drawn: BC
Checked: PJB
File: SETTING OUT
Drawing Status: CONSTRUCTION



AAP Architecture Ltd
Unit A, Monument Business Centre, Monument Way East, Woking, Surrey GU24 5LG
T: 01483 727345 E: projects@aap-arc.co.uk W: aap-arc.co.uk

Under the Intellectual Property Act 2014, this drawing is the copyright of AAP Architecture Ltd.

PLEASE READ DRAWING IN CONJUNCTION WITH ENGINEERS AND OTHER CONSULTANTS' DRAWINGS.

PRIOR TO ANY SETTING OUT ON SITE THE SETTING OUT LAYOUT SHOWN ON THIS DRAWING ARE TO BE CHECKED (BOTH FOR "PLOT HANDINGS" & LOCATION ON INTERNAL FOOTINGS) WITH THE STRUCTURAL ENGINEERS FOUNDATION LAYOUTS, TO ENSURE THAT THE MOST CURRENT INFORMATION IS AVAILABLE ON SITE. ANY DISCREPANCIES ARE TO BE REPORTED TO THE ENGINEER & THE ARCHITECT IMMEDIATELY & PRIOR TO ANY FOOTINGS BEING CAST.