


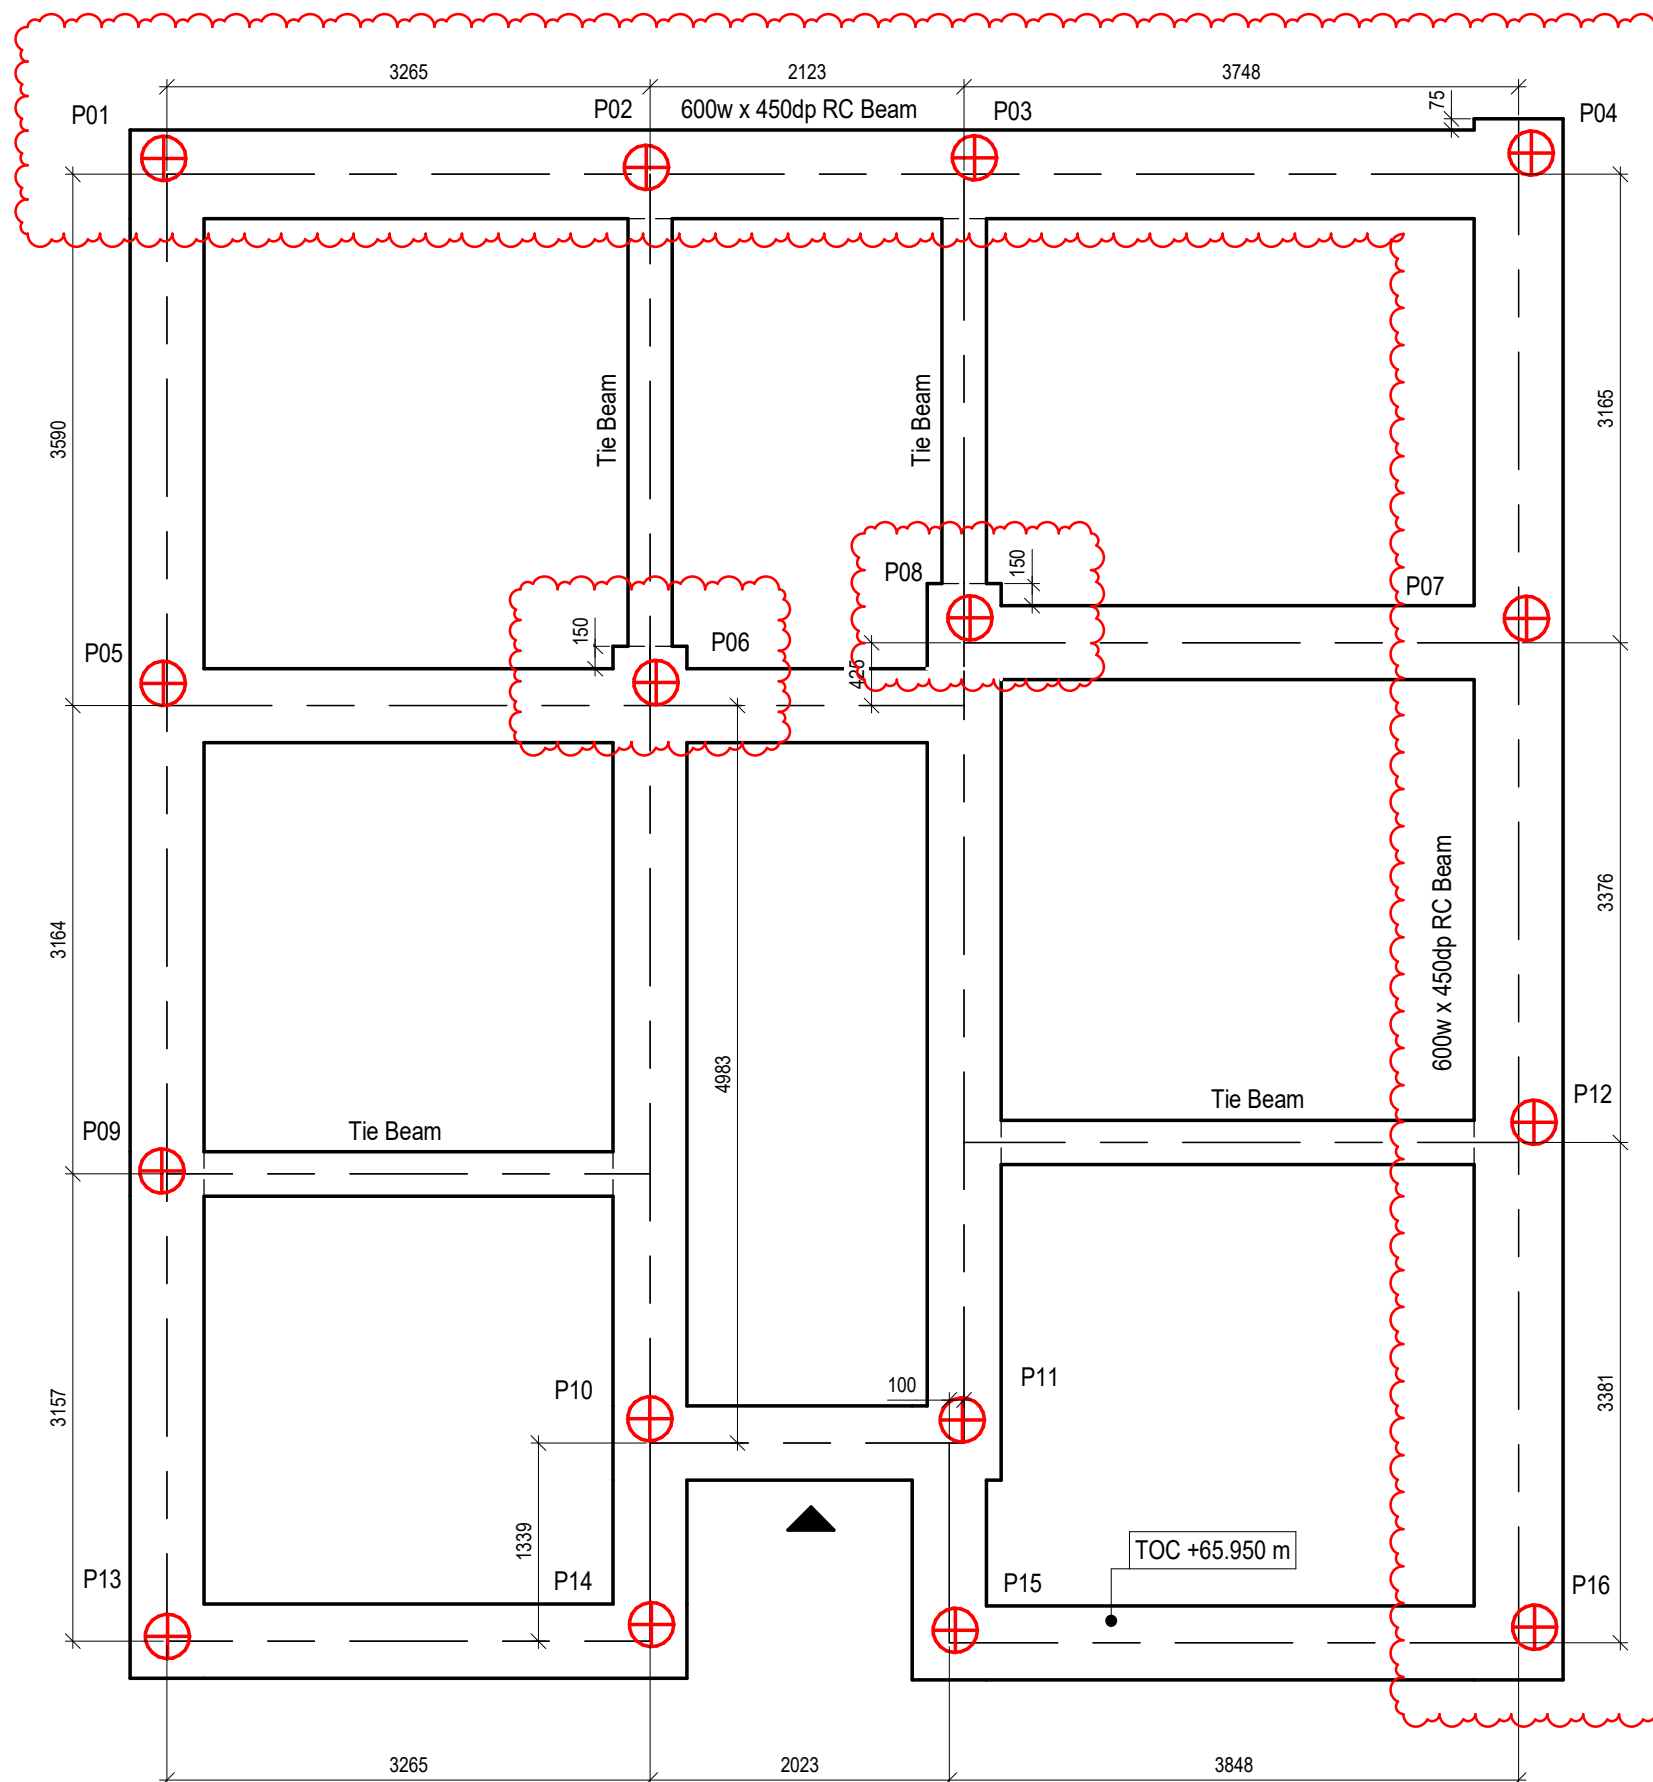

PLOT 284 REMEDIAL WORK

- PLOT MOVED BACK 75MM
- TWO BEAMS INCREASED TO 600MM WIDE
- 3 BEAMS EXTENDED FOR PILES

Plots 284 FFL = 66.700m TOC = 65.950m