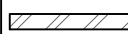

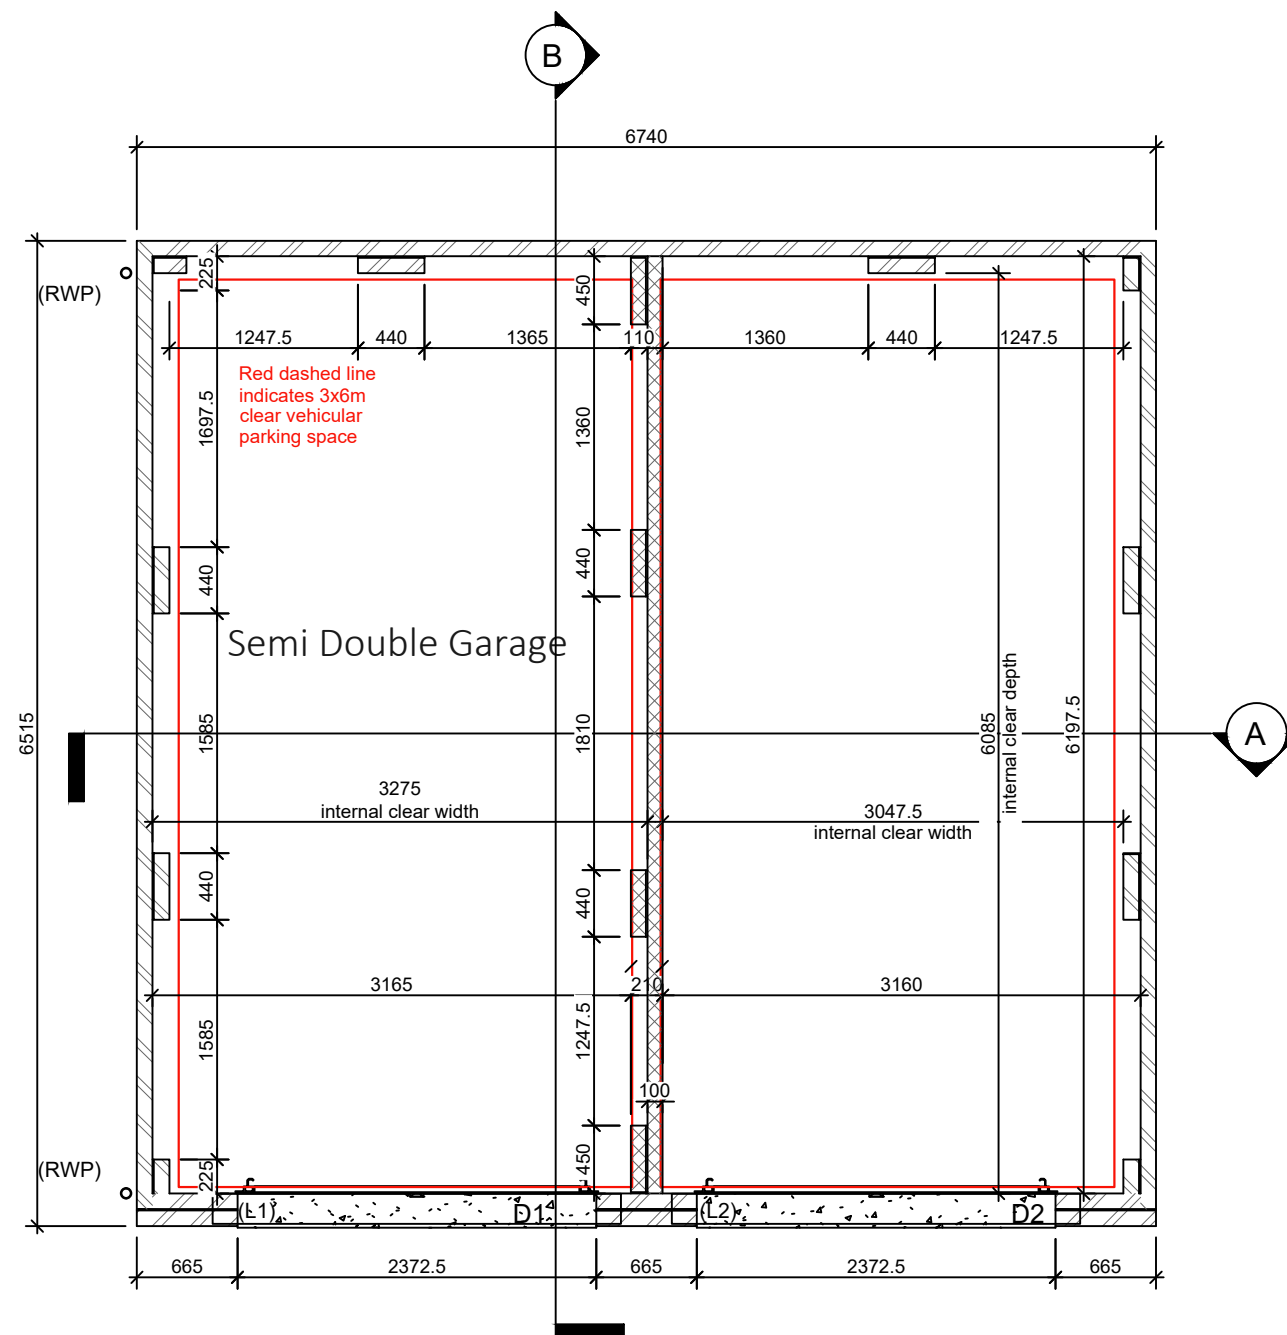


### Wall Legend

	Standard Single Leaf Garage Wall 102.5mm facing brickwork
	Internal Blockwork Wall 100mm aggregate concrete block (3.6N/mm <sup>2</sup> )



1 Ground Floor  
1 : 50



Rev.	Date	By	Checked	Desc.

TENDER

**Ashberry**  
Homes



Luminous House, 300  
South Row, Milton  
Keynes. MK9 2FR

T: 01438 359816

E:enquiries@arkonassociates.co.uk

www.arkonassociates.co.uk

CLIENT:  
BELLWAY HOMES LTD. (NORTH LONDON)

PROJECT:  
FORSTER PARK, STEVENAGE (PHASE 2B & 2D-2)

WORKING DRAWINGS

TITLE:  
Double Garage  
436ft<sup>2</sup> | Semi Detached | -  
Ground Floor Setting Out Plan - Semi Double Garage

SCALE: 1:50@A3      DATE: Dec 25      DRAWN BY: GM      CHECKED: IJC

PROJ No: 5304      DWG No: DG1001      REV: -