
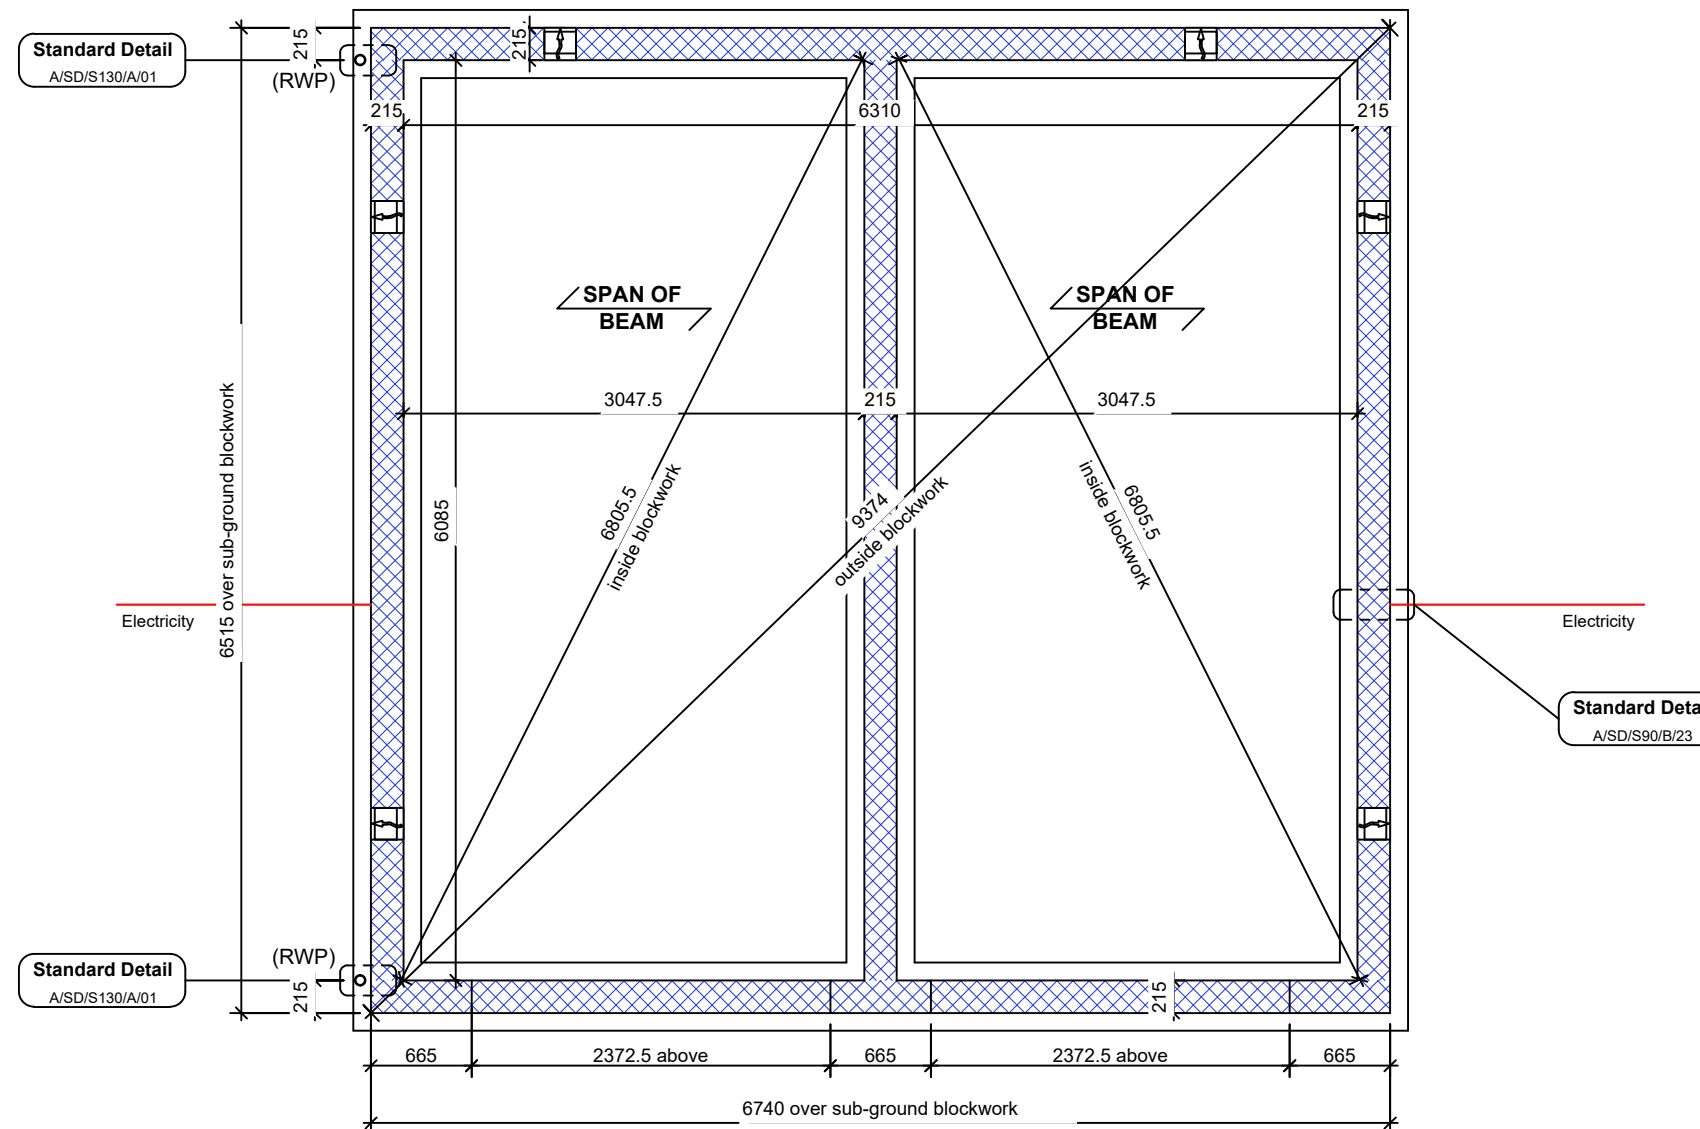


Sub-Ground Wall Legend

Standard Trench block Garage Wall (Below Ground)
 215mm blocks (7N/mm²) upto 225mm below external ground level, then class B engineering brickwork (102.5mm) to DPC level



Refer to current Construction Specification for further details



1 Foundation 1-50
 1 : 50



| Rev. | Date | By | Checked | Desc. |
|------|------|----|---------|-------|
| | | | | |

TENDER



Luminous House, 300
 South Row, Milton
 Keynes. MK9 2FR
 T: 01438 359816

CLIENT:
 BELLWAY HOMES LTD. (NORTH LONDON)

PROJECT:
 FORSTER PARK, STEVENAGE (PHASE 2B & 2D-2)

WORKING DRAWINGS

TITLE:
 Double Garage
 | Detached | All Variants
 Foundation Layout - Semi Double

| SCALE: | DATE: | DRAWN BY: | CHECKED: |
|---------|--------|-----------|----------|
| 1:50@A3 | Aug 25 | GM | IJC |

| PROJ No: | DWG No: | REV: |
|----------|---------|------|
| 5304 | DG3002 | - |