



For foundation and pile setting out details refer to
FBW-DCE-DA-FN-DR-S-0716

(SCALE 1:50)

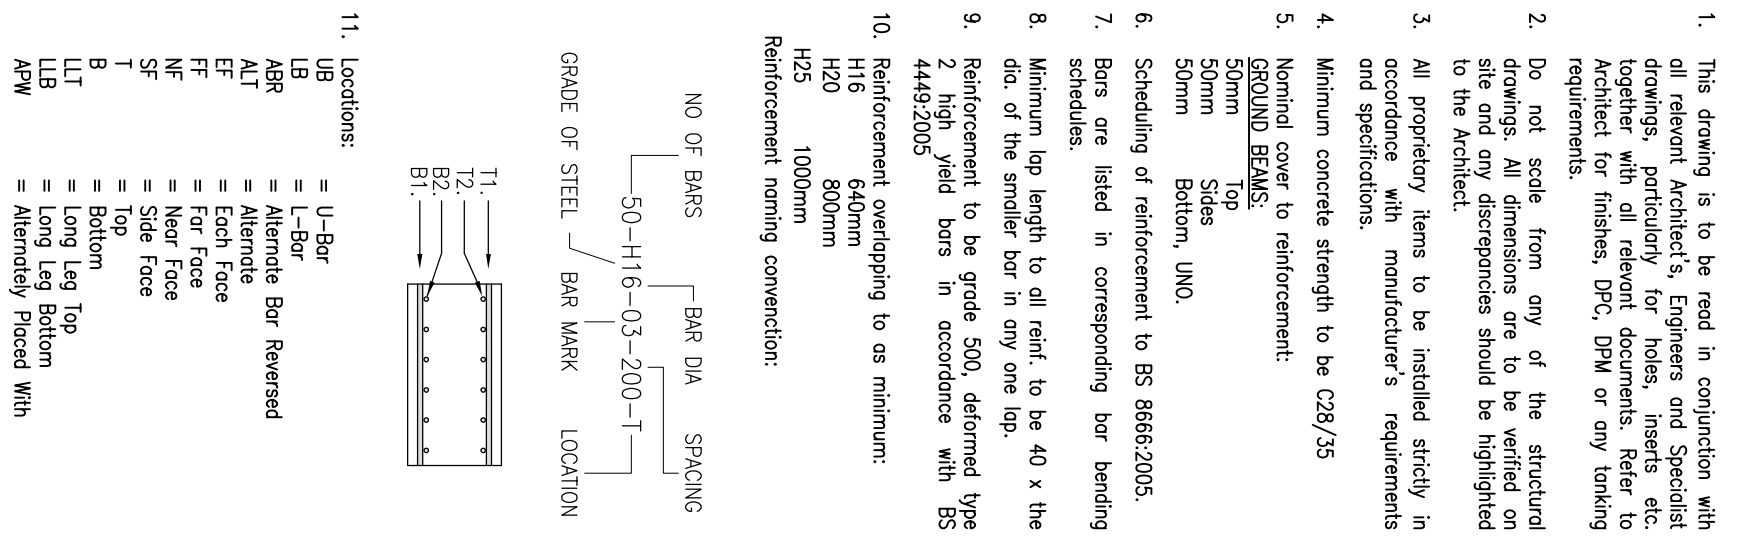

Drawing number:	FWB-DCE-DA-FN-DR-S-0816		
Revision:	C03	Project Number:	100554
Drawn by:	JSI	Checked by:	JSK
Status:		Date:	MARCH 2022

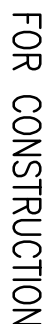