


# SUBSTRUCTURE BLOCK PLAN

## PLOTS 264-267

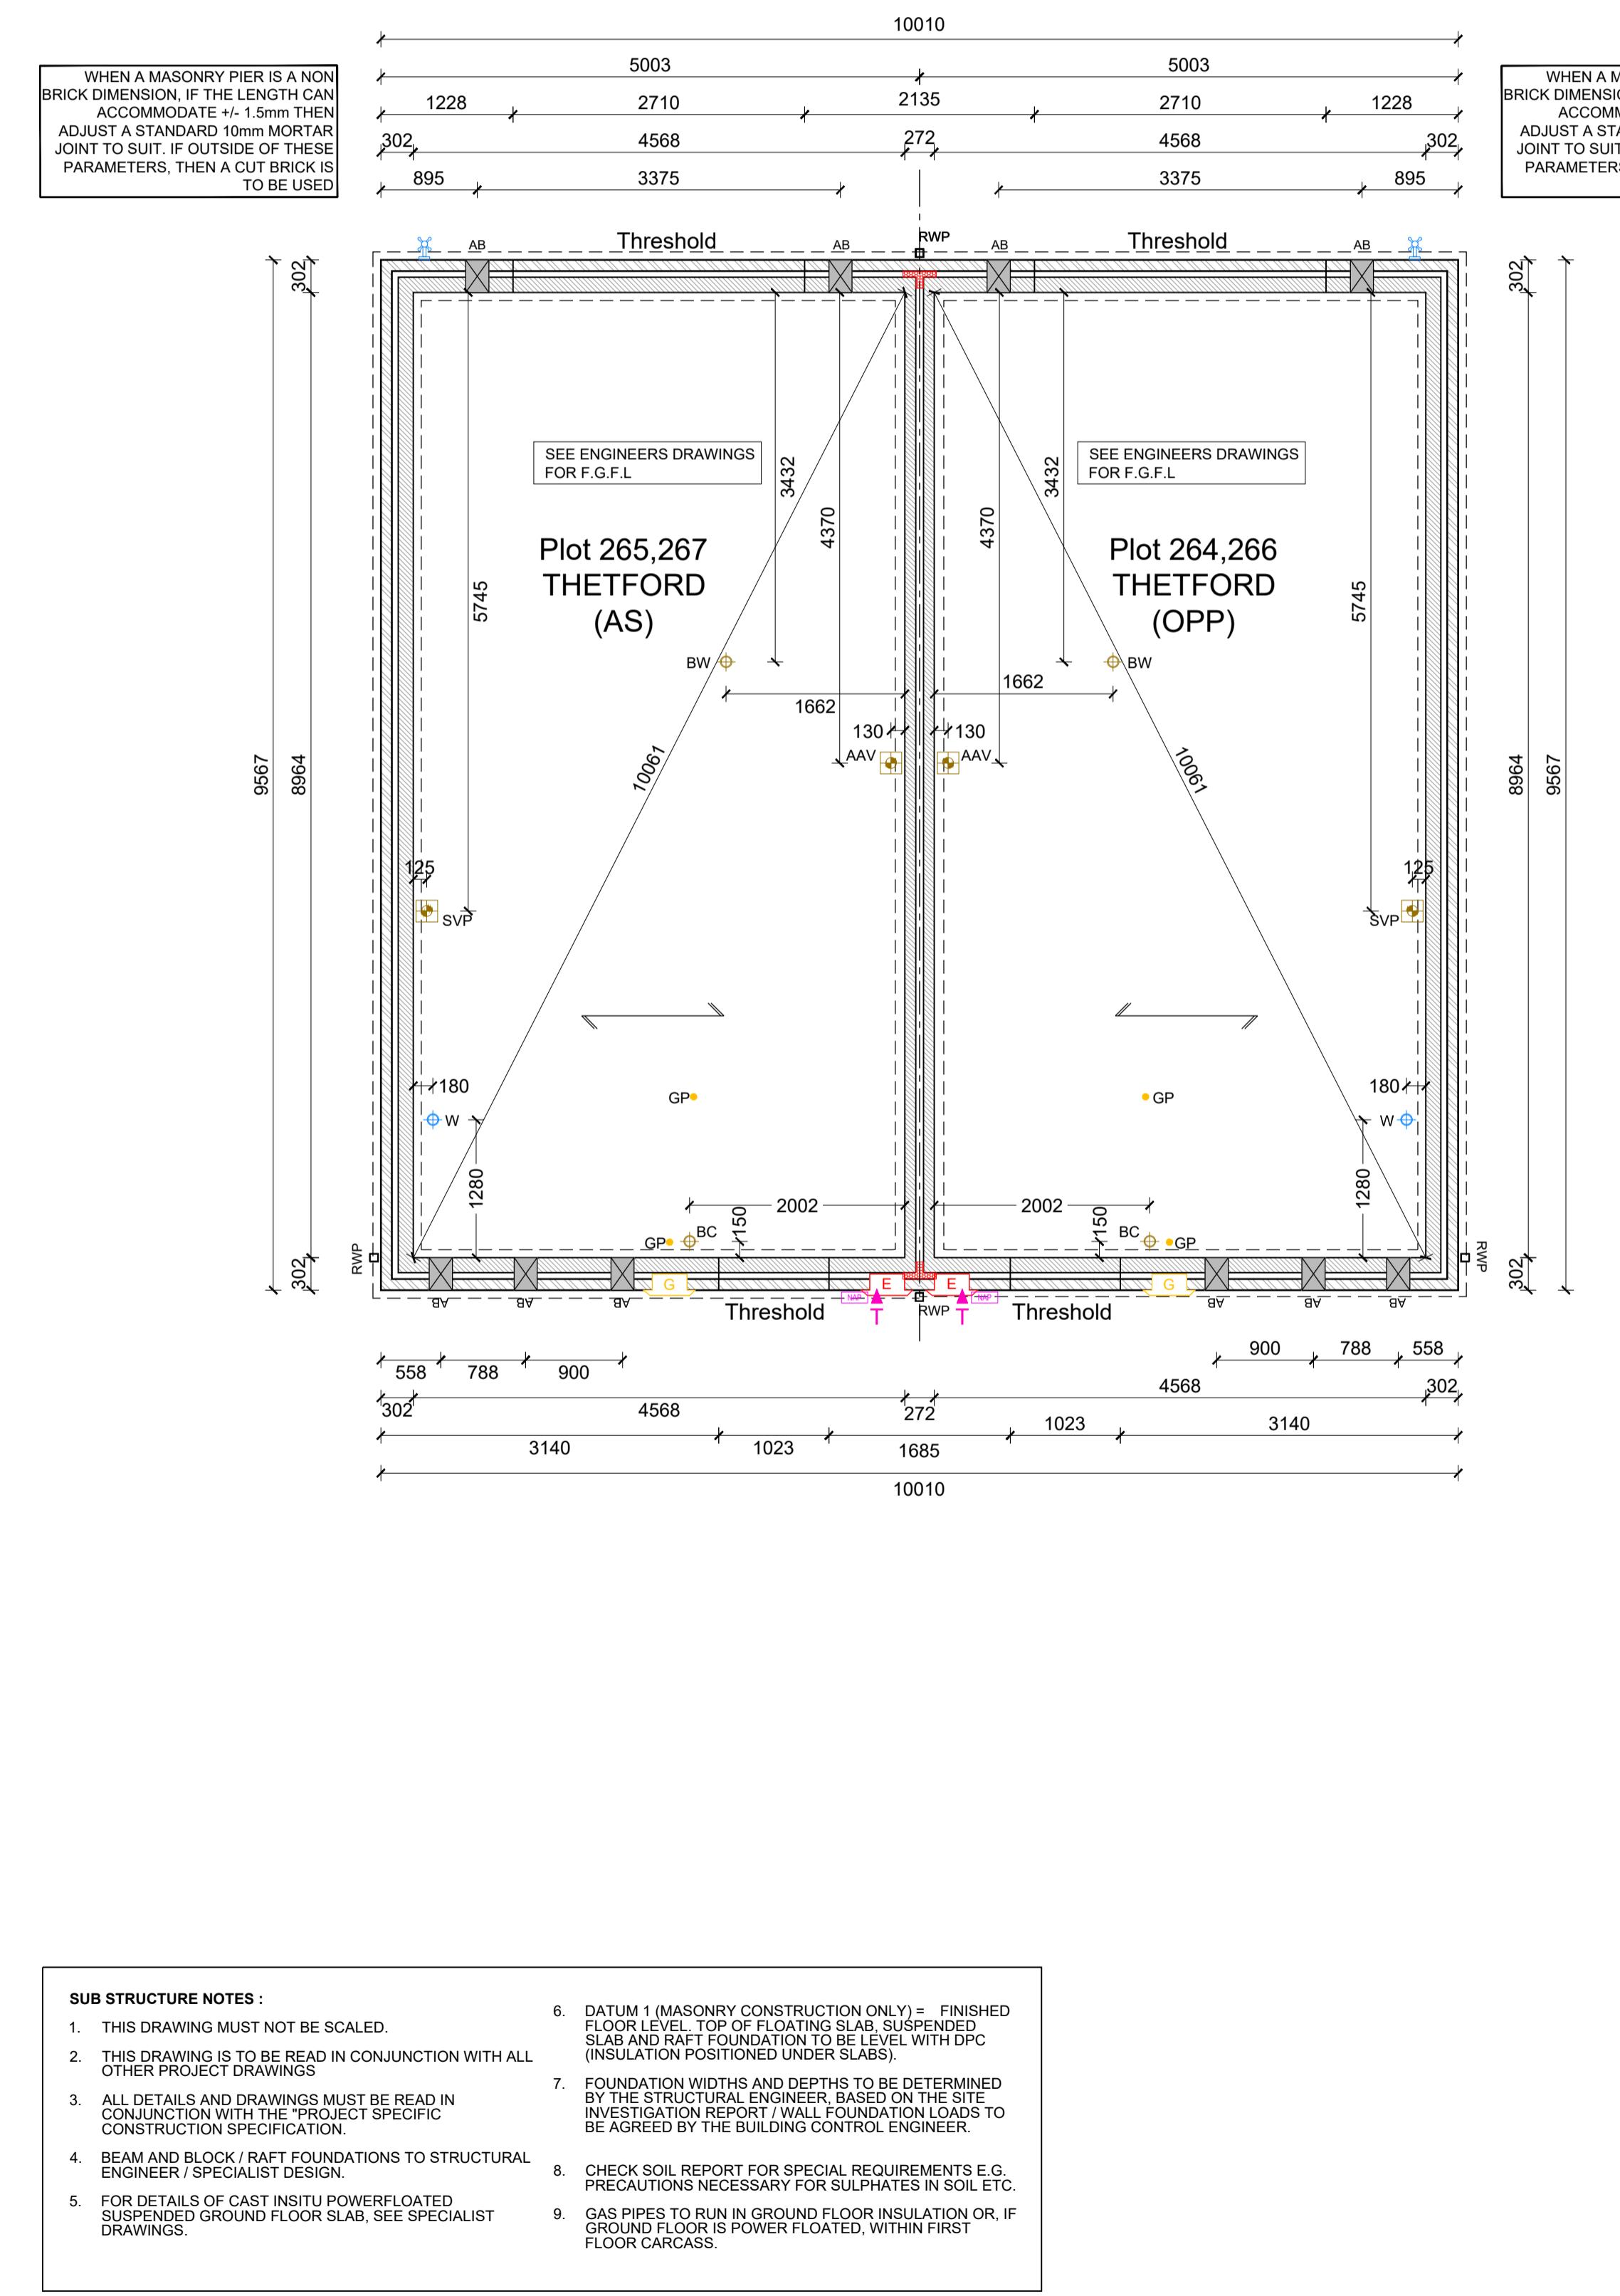

<p><b>Notes</b></p> <ul style="list-style-type: none"> <li>Copyright in this drawing remains the property of BM3 Architecture Limited.</li> <li>Do not scale this drawing.</li> <li>Work to figured dimensions only.</li> <li>Contractors and consultants are to advise BM3 Architecture Limited of any discrepancies.</li> </ul> <p><b>IMPORTANT NOTE</b></p>		
<p><b>Revision</b> <b>Date</b> <b>By</b> <b>Chkd</b></p>		
P1	01.07.24 DA CF	
P2	20.01.25 DA CF	
<p>Basin waste water pop-up added.</p>		
<p><b>PRELIMINARY</b></p>		
<b>Client</b>	Places for People	
<b>Project</b>	BURGESS HILL FAIRBRIDGE WAY	
<b>CISb Element</b>		
<b>Drawing</b>	PLOTS 264-267 SUBSTRUCTURE BLOCK PLANS	
<b>Drawn by</b>	<b>Checked</b>	
DA	CF	
<b>Scale</b>	<b>Dated</b>	
1:50@A1	08.02.24	
<b>Job No.</b>	<b>Drawing No.</b>	<b>Revision</b>
71978	264-267-200	P2
<p>Birmingham Office 28 Pickford Street, Digbeth, Birmingham, B5 5QH T. 0121 633 0000 F. 0121 633 0300 E. design@bm3.co.uk</p>		
<p><b>BM3</b></p>		