


NOTES:

1. Do not scale from this drawing.
2. All dimensions are in millimetres unless otherwise stated.
3. Brookbanks Consulting Ltd has prepared this drawing for the sole use of the client. The drawing may not be relied upon by any other party without the express agreement of the client and Brookbanks Consulting Ltd. Where any data supplied by the client or from other sources has been used, it has been assumed that the information is correct. No responsibility can be accepted by Brookbanks Consulting Ltd for inaccuracies in the data supplied by any other party. The drawing has been produced based on the assumption that all relevant information has been supplied by those bodies from whom it was requested.
4. No part of this drawing may be copied or duplicated without the express permission of Brookbanks Consulting Ltd.

Construction Design and Management (CDM) Key Residual Risks

Contractors entering the site should gain permission from the relevant land owners and/or principle contractor working on site at the time of entry. Contractors shall be responsible for carrying out their own risk assessments and for liaising with the relevant services companies and authorities. Listed below are Site Specific key risks associated with the project.

1. Overhead and underground services
2. Street lighting cables
3. Working adjacent to water courses and flood plain
4. Soft ground conditions
5. Working adjacent to live highways and railway lines
6. Uncharted services
7. Existing buildings with potential asbestos hazards

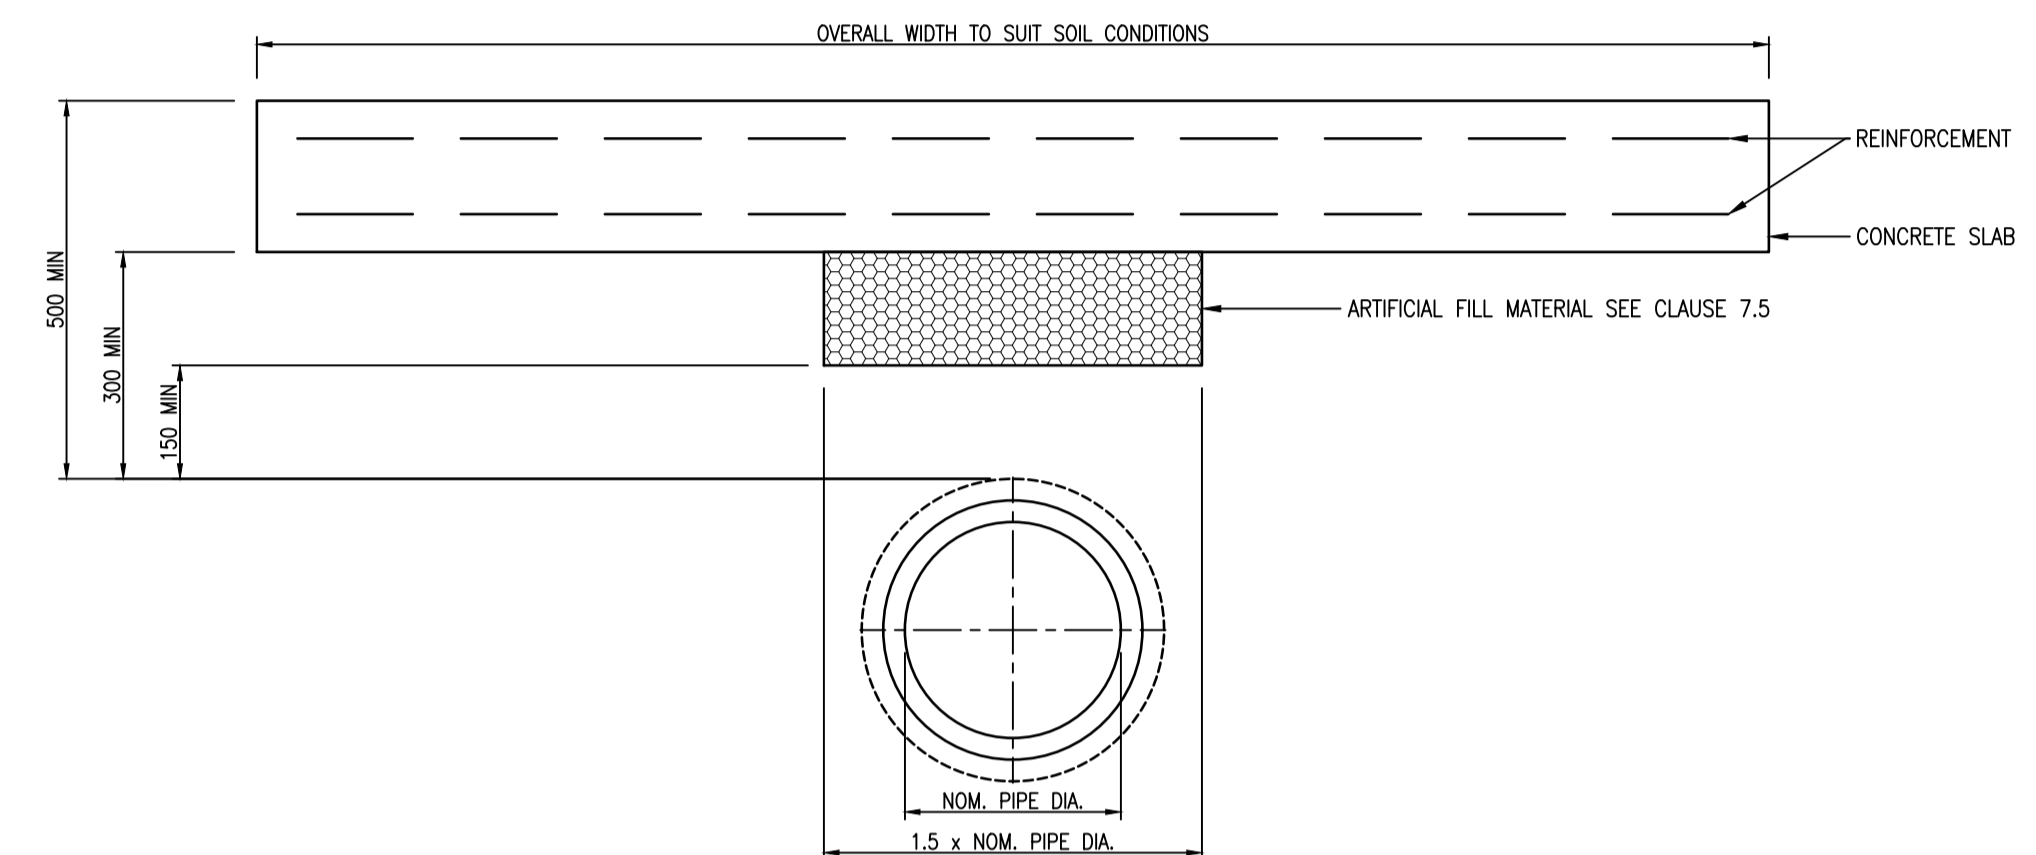

PIPE BEDDING DETAIL (CONCRETE SLAB PROTECTION)
SCALE = 1:10

T2 GAS PIPELINE LEVELS UPDATED 14/04/26 RLM
T1 TENDER ISSUE 09/04/26 RLM

BROOKBANKS
Dewey House, 55 High Street, Ringwood, Hampshire BH24 1AE
T: +44 (0)1423 484400 E mail@brookbanks.com
W: brookbanks.com

BELLWAY HOMES (NORTH LONDON)
SAFFRON WALDEN

UTILITIES CROSSING LONGITUDINAL SECTION

Status	Status Date
TENDER	APRIL 2026
Drawn	Checked
RML	RLM
Scale	Number
SEE DETAIL	R10920-1220
	T2