

DETAIL AT OPENING

1:20 SCALE


Notes
All dimensions to be checked on site prior to the commencement of construction and any discrepancy should be reported to the Site Manager.

This drawing may not be reproduced in any part or form without written consent.

All copyrights reserved.

Sub-Contractors MUST ensure that they have the latest issue drawing before they commence work on site.


This drawing is to be read in conjunction with all relevant Specifications, schedules and Engineers details.

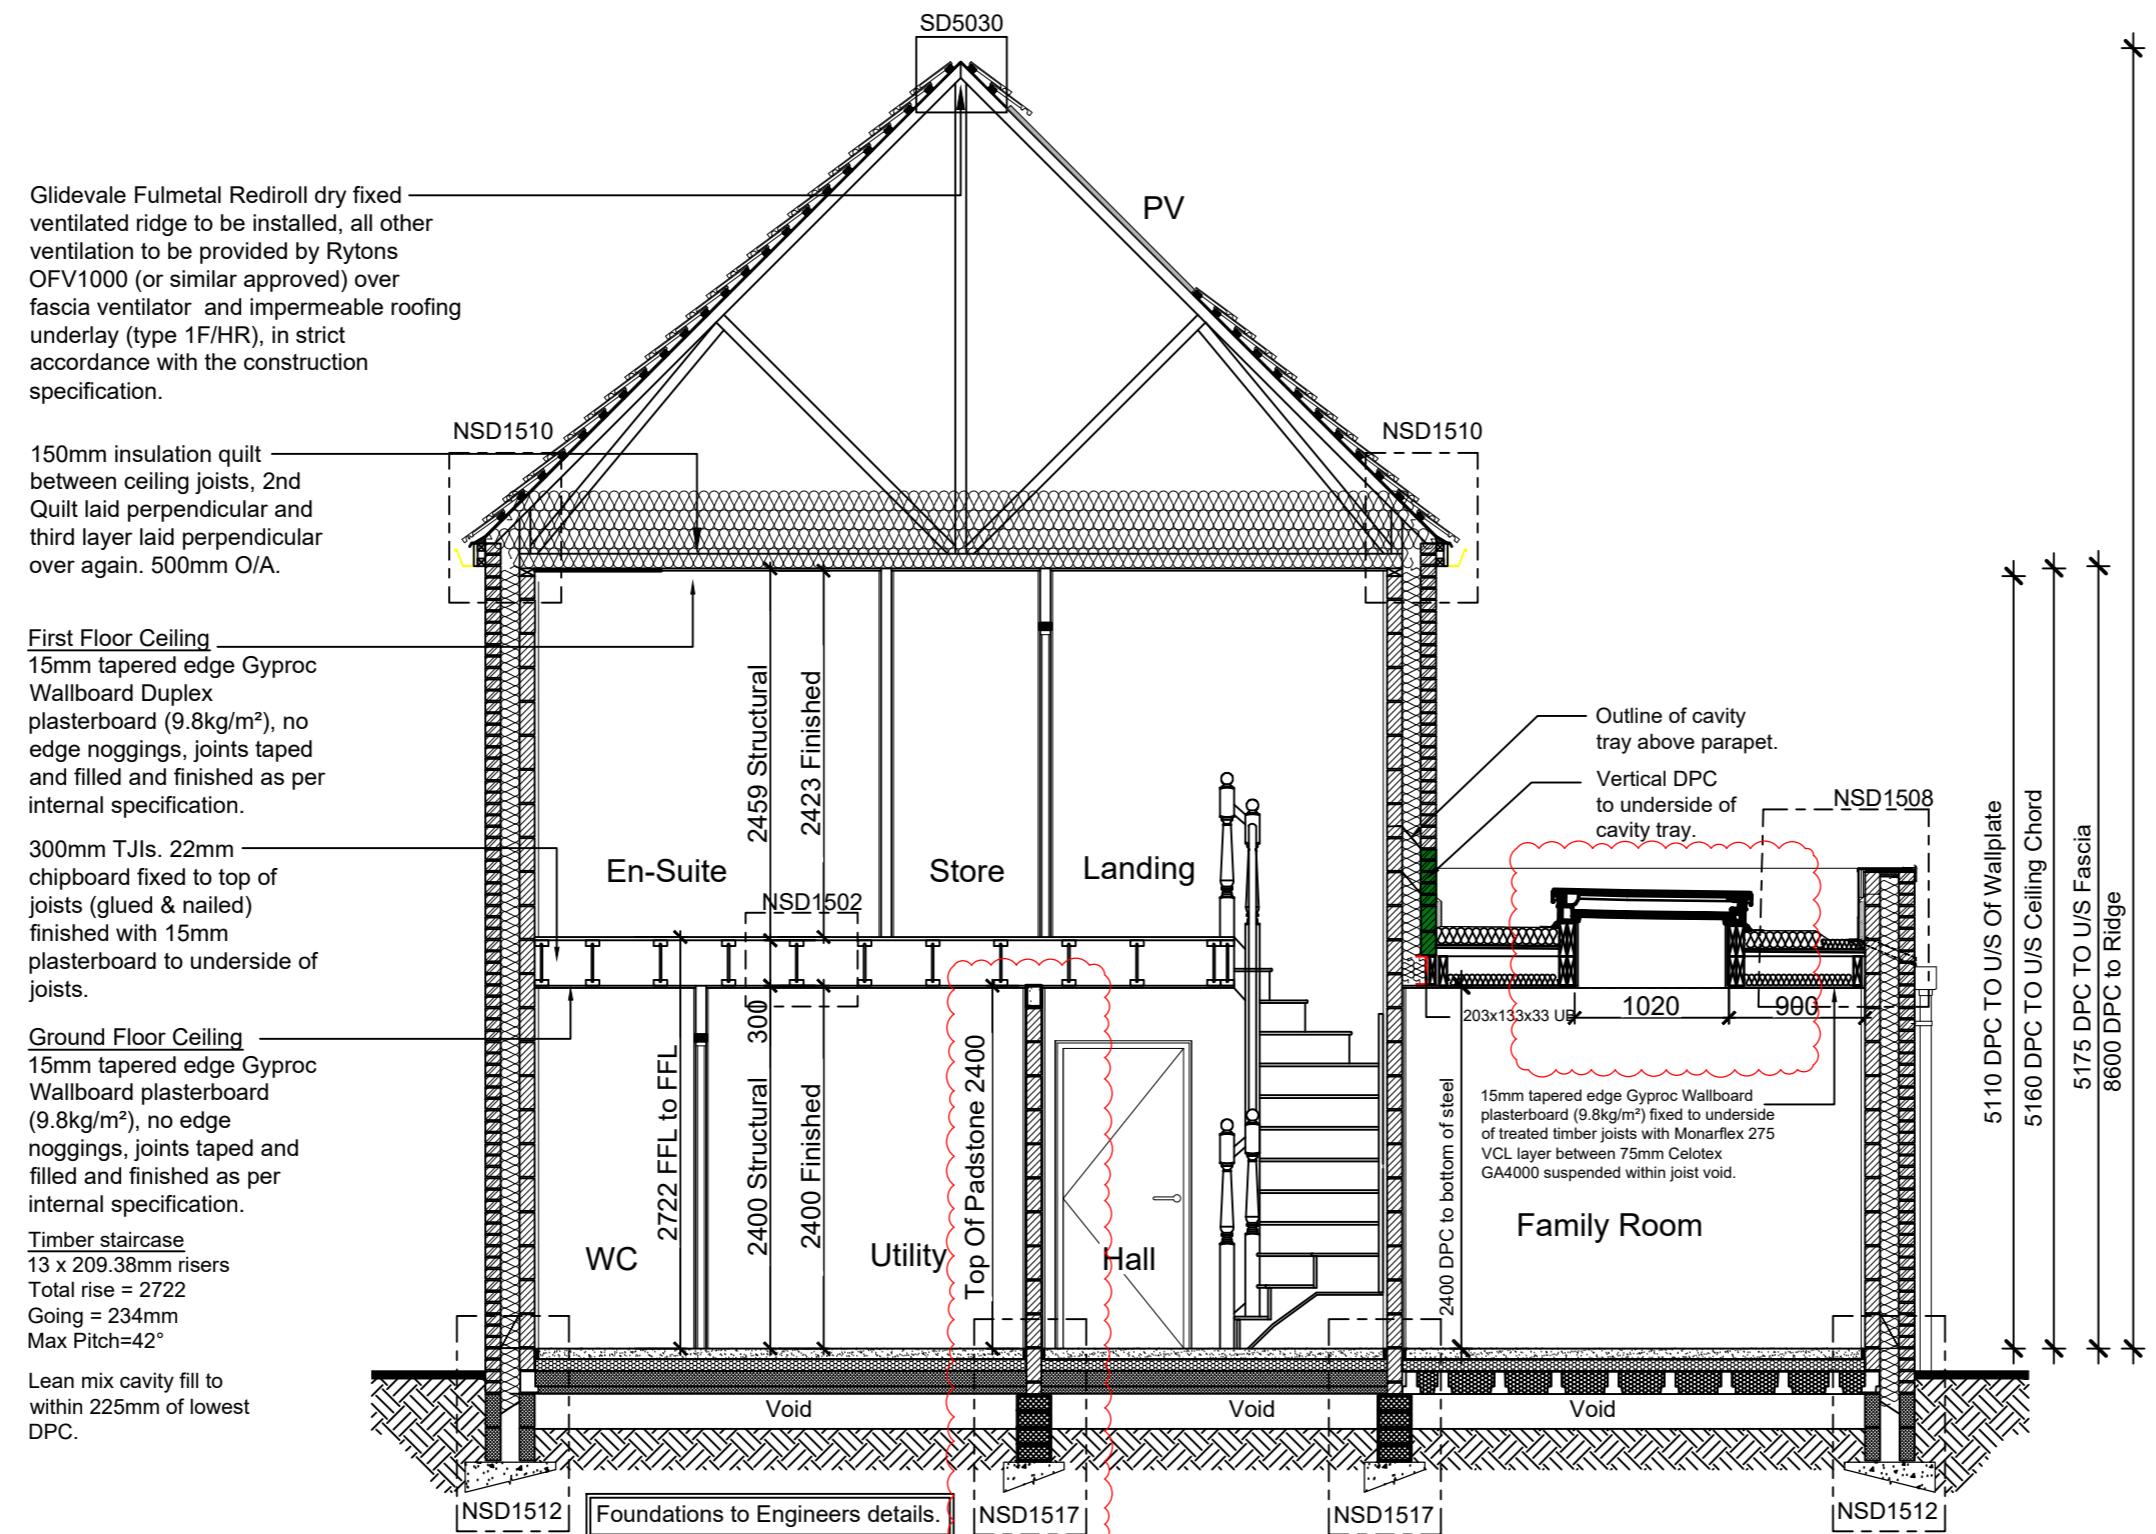

SECTION A-A

1:50 SCALE

G	04.12.25	Updated Utility wall to blockwork, added foundation. ZJ/DF
		Rooflight amended (17.11.25)
F	27.01.25	PV panels added. SK
E	14.08.24	Dims Rod revised. Notes amended. Additional dims SK
		added. First floor dims revised. roof light added.
		Bottom of steel dim added. Call out detail added.
D	19.04.24	Service Penetration note added. SK
C	16.02.24	Construction Issue JM
B	13.10.23	Drawing no. & title revised. JM
A	01.09.23	Preliminary Issue JM
Rev	Date	Description Init.

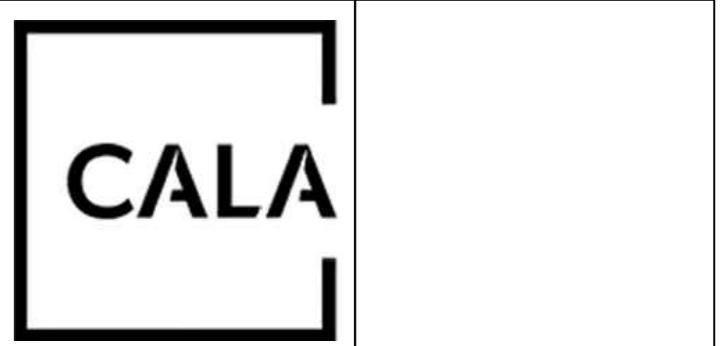

Job title
Brooklands College
Weybridge

Drawing title
House Type HT7
3B5P Plots: 188
Section A-A

Scale	1:50 @ A2	Date	August 2023
Rev.	G	Drawn	JM
Dwg No.			SA00394-0059-A-HT7-SEC