

A2 See drawing "Jetfloor 150 Details" for sections and notes




Denotes approximate position of airbrick

Fixers Note:
Infill beams are manufactured in 50mm increments. It may be necessary to shorten beams where rounding up to beam length creates excessive overhang into wall cavities

Revisions

SFX	DATE	Comment	Initial
A	24/07/2024	Plot numbers added	RU

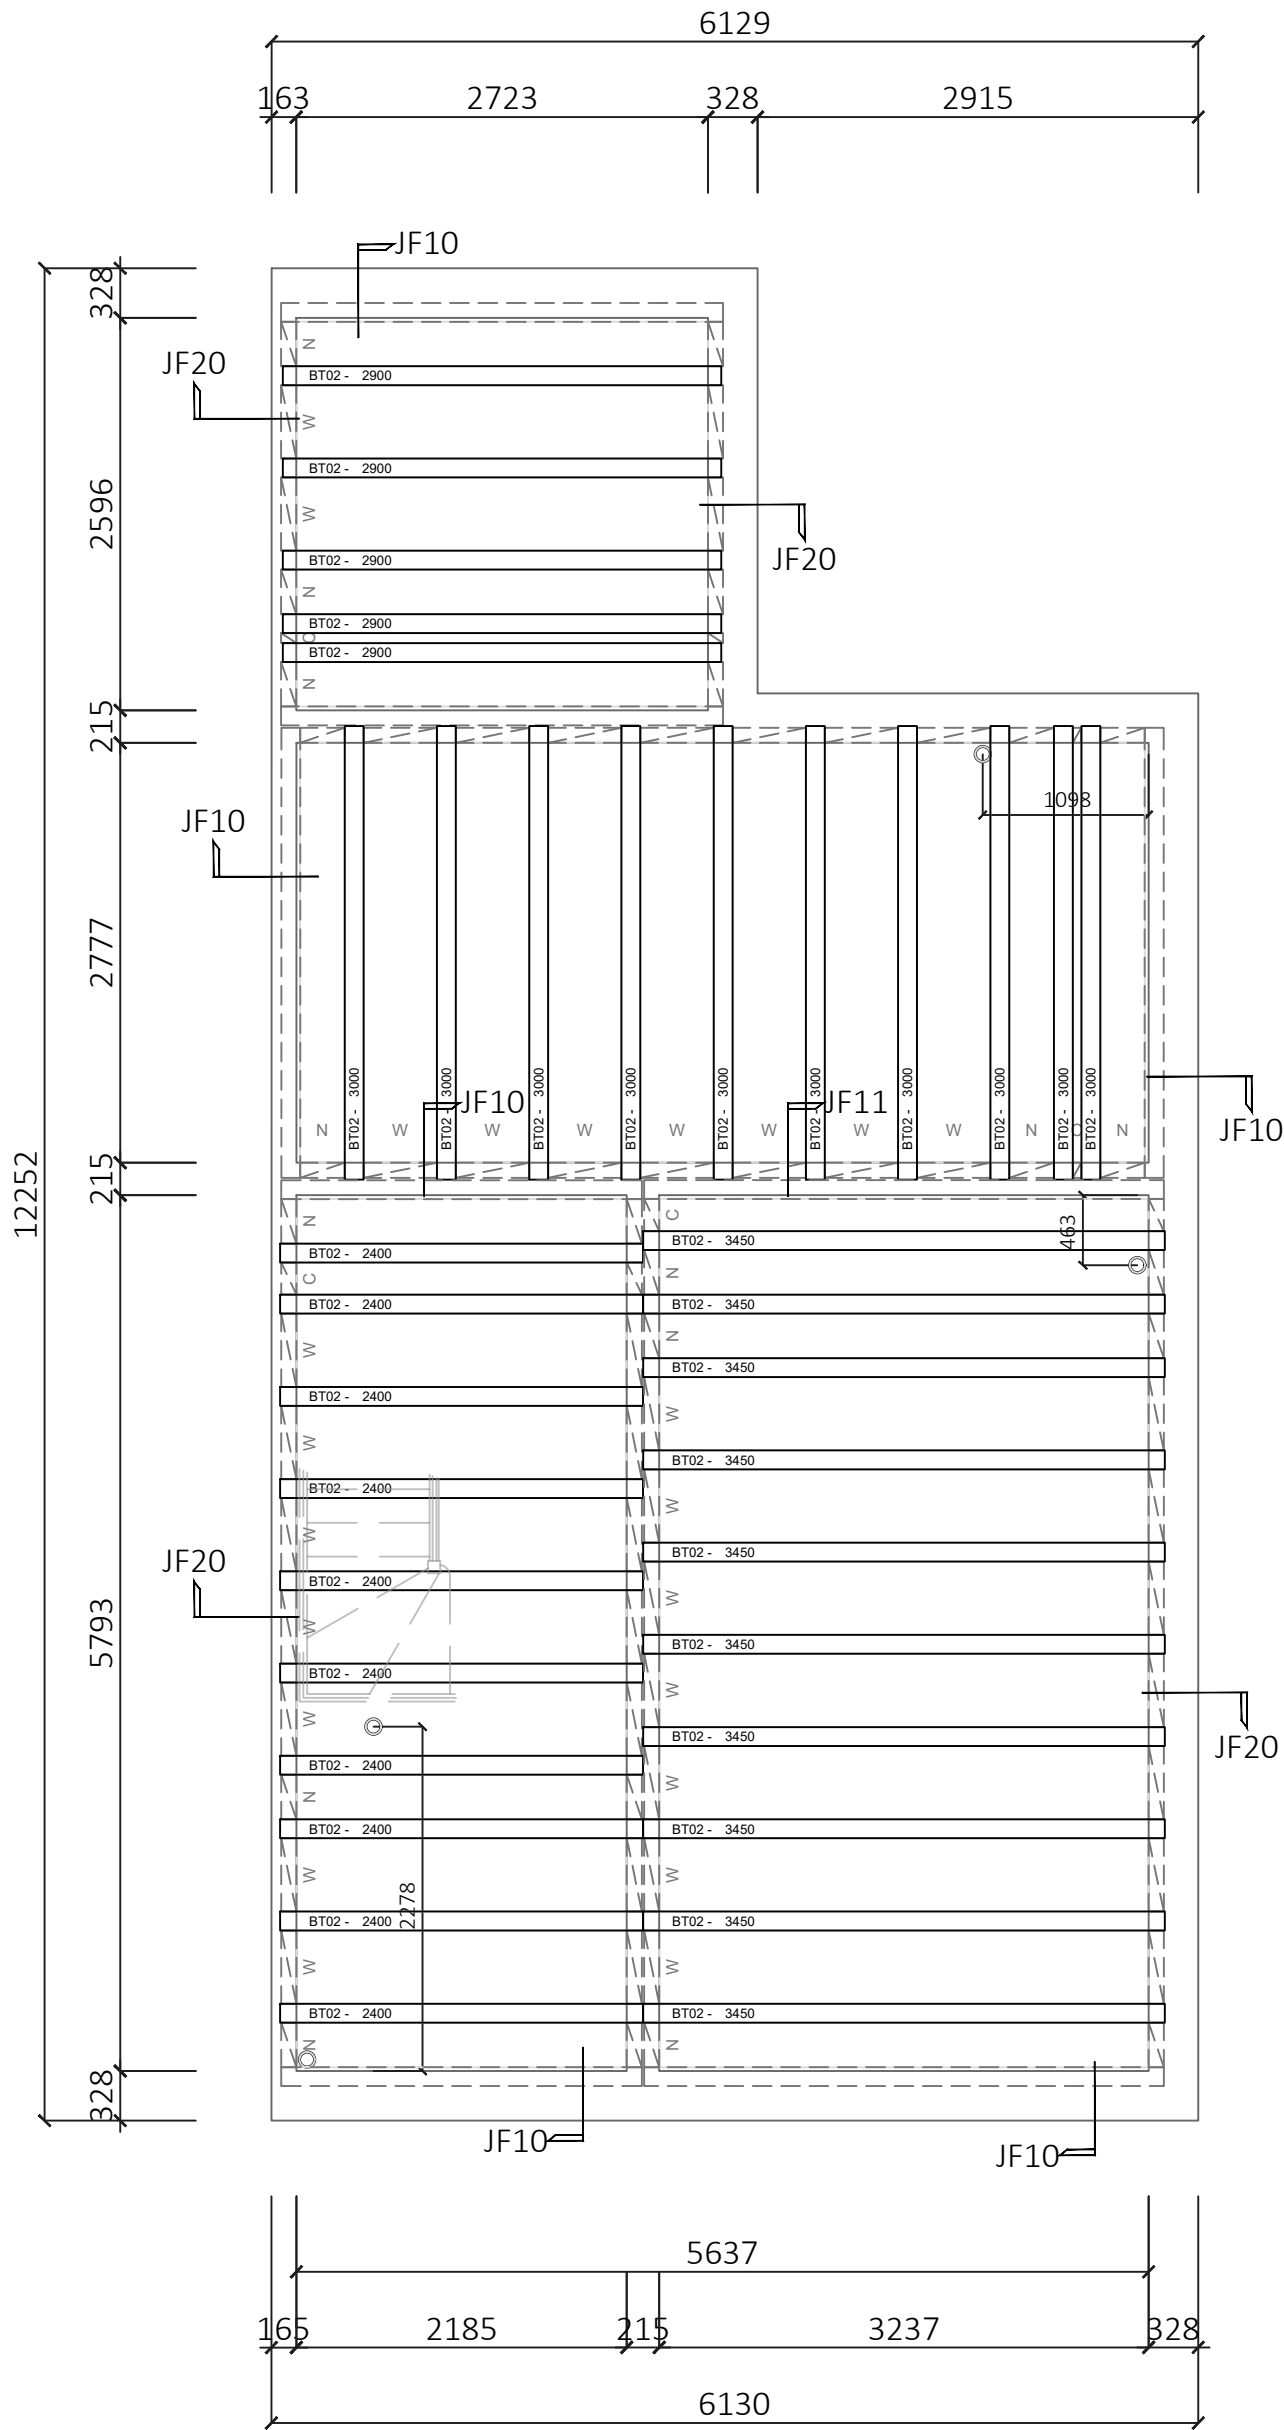

PLOTS:
184, 199

SEMI PLOTS:
166, 170, 172, 191,
193, 195, 201, 203,
205, 207

HANDED:
167, 173, 176, 178,
180, 182, 196

Loading Allowances

Live Load	1.50	kN/m²
Dead Load	1.68	kN/m²
Blanket Partition Load	0.50	kN/m²
Partition Load (U.N.O)	0.00	kN/m
		Timber Stud

JetFloor Make Up

Beam	150mm	Jetfloor	Grey
Insulation	80mm	EPS Overlay	Grey
Topping	70mm	Structural Topping	
Bearing	FFL -	300	
U Value	0.000	W/m²k	

Jetfloor Block Key

Wide Block	W	485mm Beam Spacings
Narrow Block	N	295mm Beam Spacings
Cut Sheet	C	Tolerance Cut Sheet. No greater than 294mm



a Forterra brand

Hoveringham Works, Thurgarton Lane, Hoveringham, Nottingham, NG14 7JX
TELEPHONE 01636 832000

This drawing and the copyright therein remain the property of Forterra

Housebuilder

Cala Homes

Site Address

Brooklands College
Weybridge
KT13

Date	19/07/24	Scale	1:50	Drn.	RU
------	----------	-------	------	------	----

Project Number	00-28677
----------------	----------

Type Description	HT1 Semi Fir	Rev	A
------------------	--------------	-----	---

Bill of material			
NR.	ITEM		
10	BT02	BEAM	2400mm
5	BT02	BEAM	2900mm
10	BT02	BEAM	3000mm
10	BT02	BEAM	3450mm

3100P (grey EPS 18kg/m³)	0.70
--------------------------	------

3PN (grey EPS 26kg/m³)	27.30
------------------------	-------

3PW (grey EPS 26kg/m³)	52.37
------------------------	-------

Coursing blocks			
SCKH 20N	: N/A	BR100L 3.6N	: N/A
SCRIP 10N	: N/A	BR100W 3.6N	: N/A
SCRIP 20N	: N/A	BR100N 3.6N	: N/A
TS100W 7.3N	: 46	PS100W 7.3N	: N/A
TS100N 7.3N	: 32	PS100N 7.3N	: N/A
JL100 7.3N	: 56	PS140W 7.3N	: N/A
TS140W 7.3N	: N/A	PS140N 7.3N	: N/A
TS140N 7.3N	: N/A	TCBL	: N/A
JL140 7.3N	: N/A	PM100L	: N/A
EX100L	: N/A	PM100W	: N/A
EX140L	: N/A	PM100N	: N/A
EX100W	: N/A	EX140W	: N/A
EX100N	: N/A	EX140N	: N/A

Total Floor weight :	3.41 tonnes
Total Floor Area :	62 m2
Total m3 poly block :	49.848 m3
Floor weight ex blocks:	3.41 tonnes
Heaviest unit :	114.30 Kg

Overlay sheets		
J80P: 19.85 pc		

Ancillary items		
Airbrick Timloc	: N/A	P34 : 52 pc
Airbrick Manthorpe	: N/A	
BC1100	: N/A	
BC1140	: N/A	
BC3100	: N/A	
BC3140	: N/A	