

See Engineer's plans for plot specific foundation widths & depths, finished floor levels and underbuild & raised / double DPCs


Ventilation calculation
12 No. airbricks (min 6,000mm² each) give total ventilation of 72,000mm²
External Wall Perimeter = 37.1m (1500mm² per metre run = 55,650mm²)
Floor Area = 70.0sq.m. (500mm² per m² floor area = 35,000mm²)

NB. On sites requiring ground gas protection, additional subfloor vents will be needed, spaced at max 2m centres to satisfy NHBC requirements

MANORHOUSE
ARCHITECTURE

Blenheim Cottage, The Lane, Easton, Huntingdon, Cambs. PE28 0TY
Tel / Fax: 01480 660700 E-mail: manorhousearch@aol.com

Rev.	Date	Description
P1	19-07-24	First preliminary issue
P2	05-12-24	Blockwork wall carried by floor noted
C1	01-12-25	ISSUED FOR CONSTRUCTION (Subject to NHBC approval) Plot 50 added

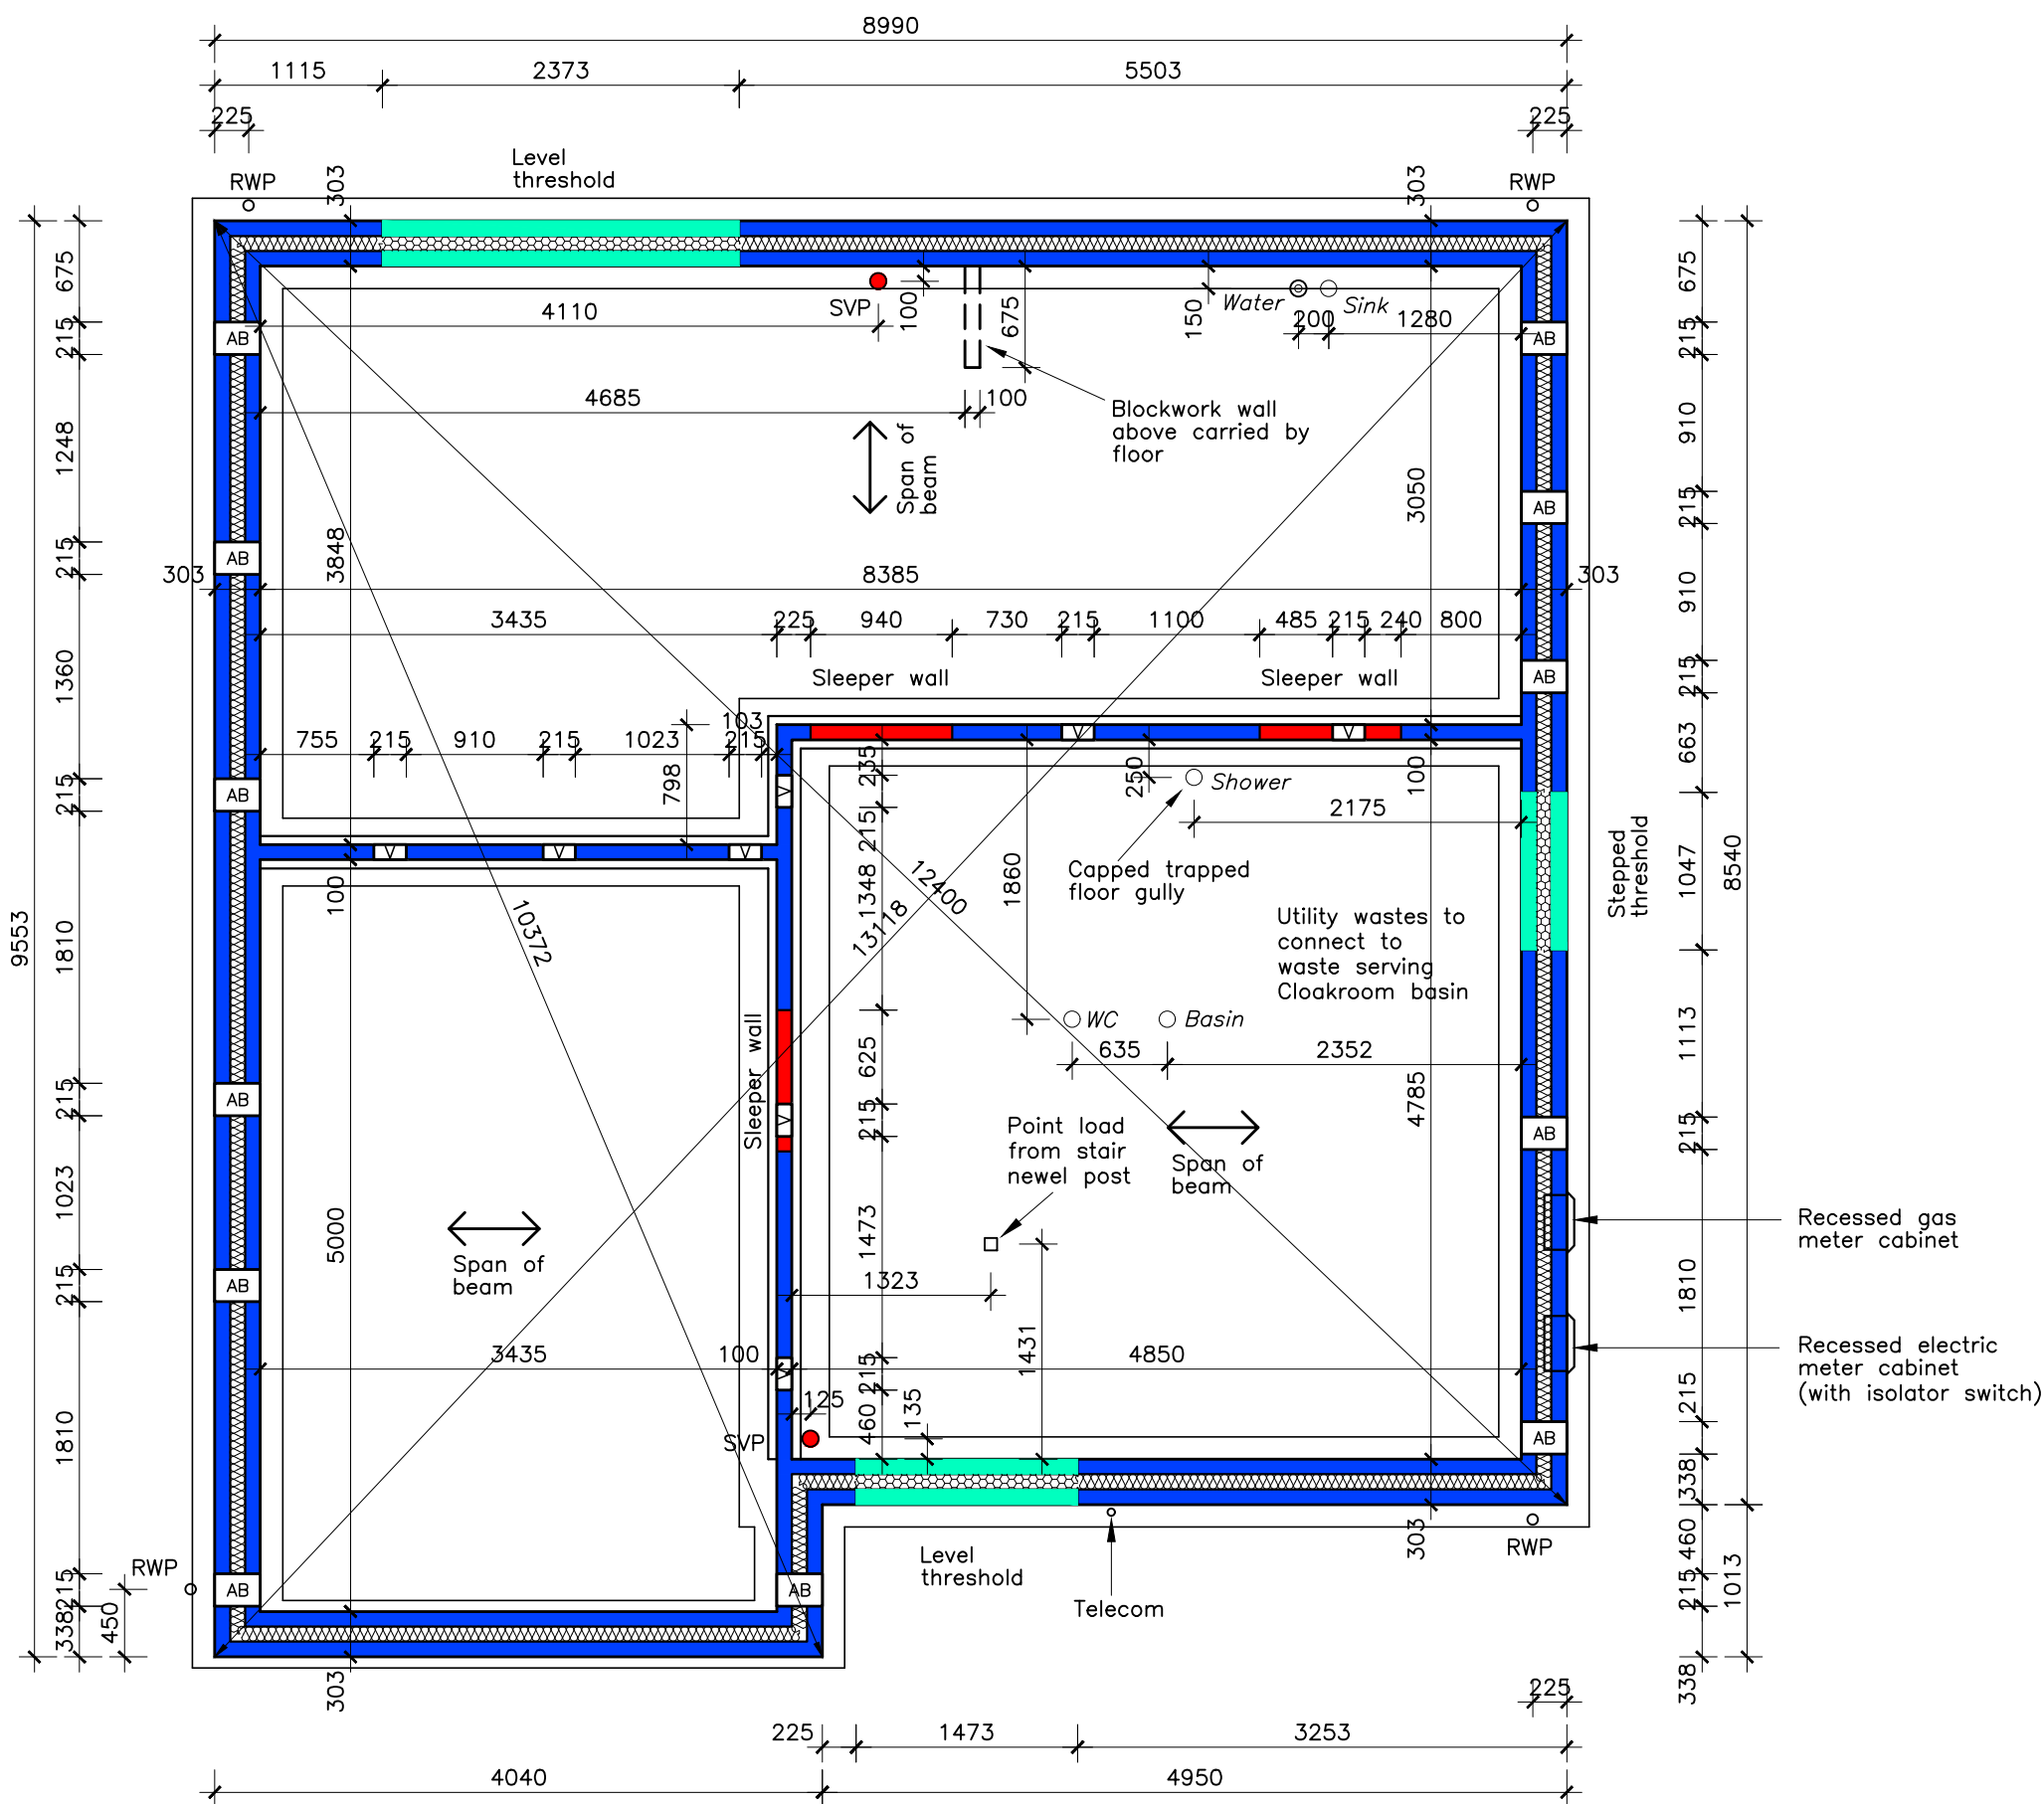

Symbols & hatching key (Houses)

- Sleeved mineral fibre cavity barrier extending down to top of foundation installed under compression between masonry leaves
- Span direction of ground floor beams
- Telescopic periscope vent with airbrick insert matching brickwork colour (extended where plinth is present)
- Vent through wall (sleeved through cavity if present)
- 100mm wall cavity below door thresholds and vents through walls fully filled with polystyrene insulation batts as per Artisan construction details
- 100mm wall cavity (except below door thresholds and vents) fully filled with blown mineral fibre insulation as per Artisan construction details
- 100mm or 215mm 7.3N/mm² blockwork. Outer leaf to be replaced by Engineering brickwork from DPC to min 3 courses below ground level. Trenchblock(s) below 100mm internal blockwork walls as shown on Artisan details
- 100mm 7.3N/mm² blockwork below external door threshold. Outer leaf to be replaced by Engineering brickwork from DPC to min 3 courses below ground level
- 100mm or 215mm 7.3N/mm² blockwork sleeper wall
- Timber stud buttress wall above carried by floor
- Primary soil vent pipe
- Secondary waste connection
- Direct connection for WC pan
- Direct connection for washbasin
- Direct connection for sink
- Capped trapped waste for level access shower
- Incoming water main
- Rainwater downpipe

THE ASHDON IS CALLED HOUSE TYPE HT3 ON THE PLANNING DRAWINGS

PLOT SCHEDULE – THE ASHDON
M4(2) CATEGORY PRIVATE 4B6P HOUSE

Plot 41 – As drawn
Plot 50 – Handed

Drawing Status

CONSTRUCTION

Original size 100mm – this print may be reduced

Note: All dimensions, materials and workmanship to be in accordance with NHBC standards and Building Regulations.
Do not scale from this drawing. All dimensions to be verified with the Architect.
All dimensions shown are structural unless otherwise stated.

Client

Bellway

BELLWAY HOMES NORTH LONDON
Bellway House
Bury Street, Ruship, Middlessex HA4 7SD
Tel: 01895 671100

Project

HARE'S LEAP
MILL ROAD, HENHAM
ESSEX

Drawing Title

THE ASHDON
SUBSTRUCTURE PLAN

Scale Date Drawn Approved
1:50@A1 19-07-24 WSP WSP

Drawing No Rev.
24403-ASH-200 C1