


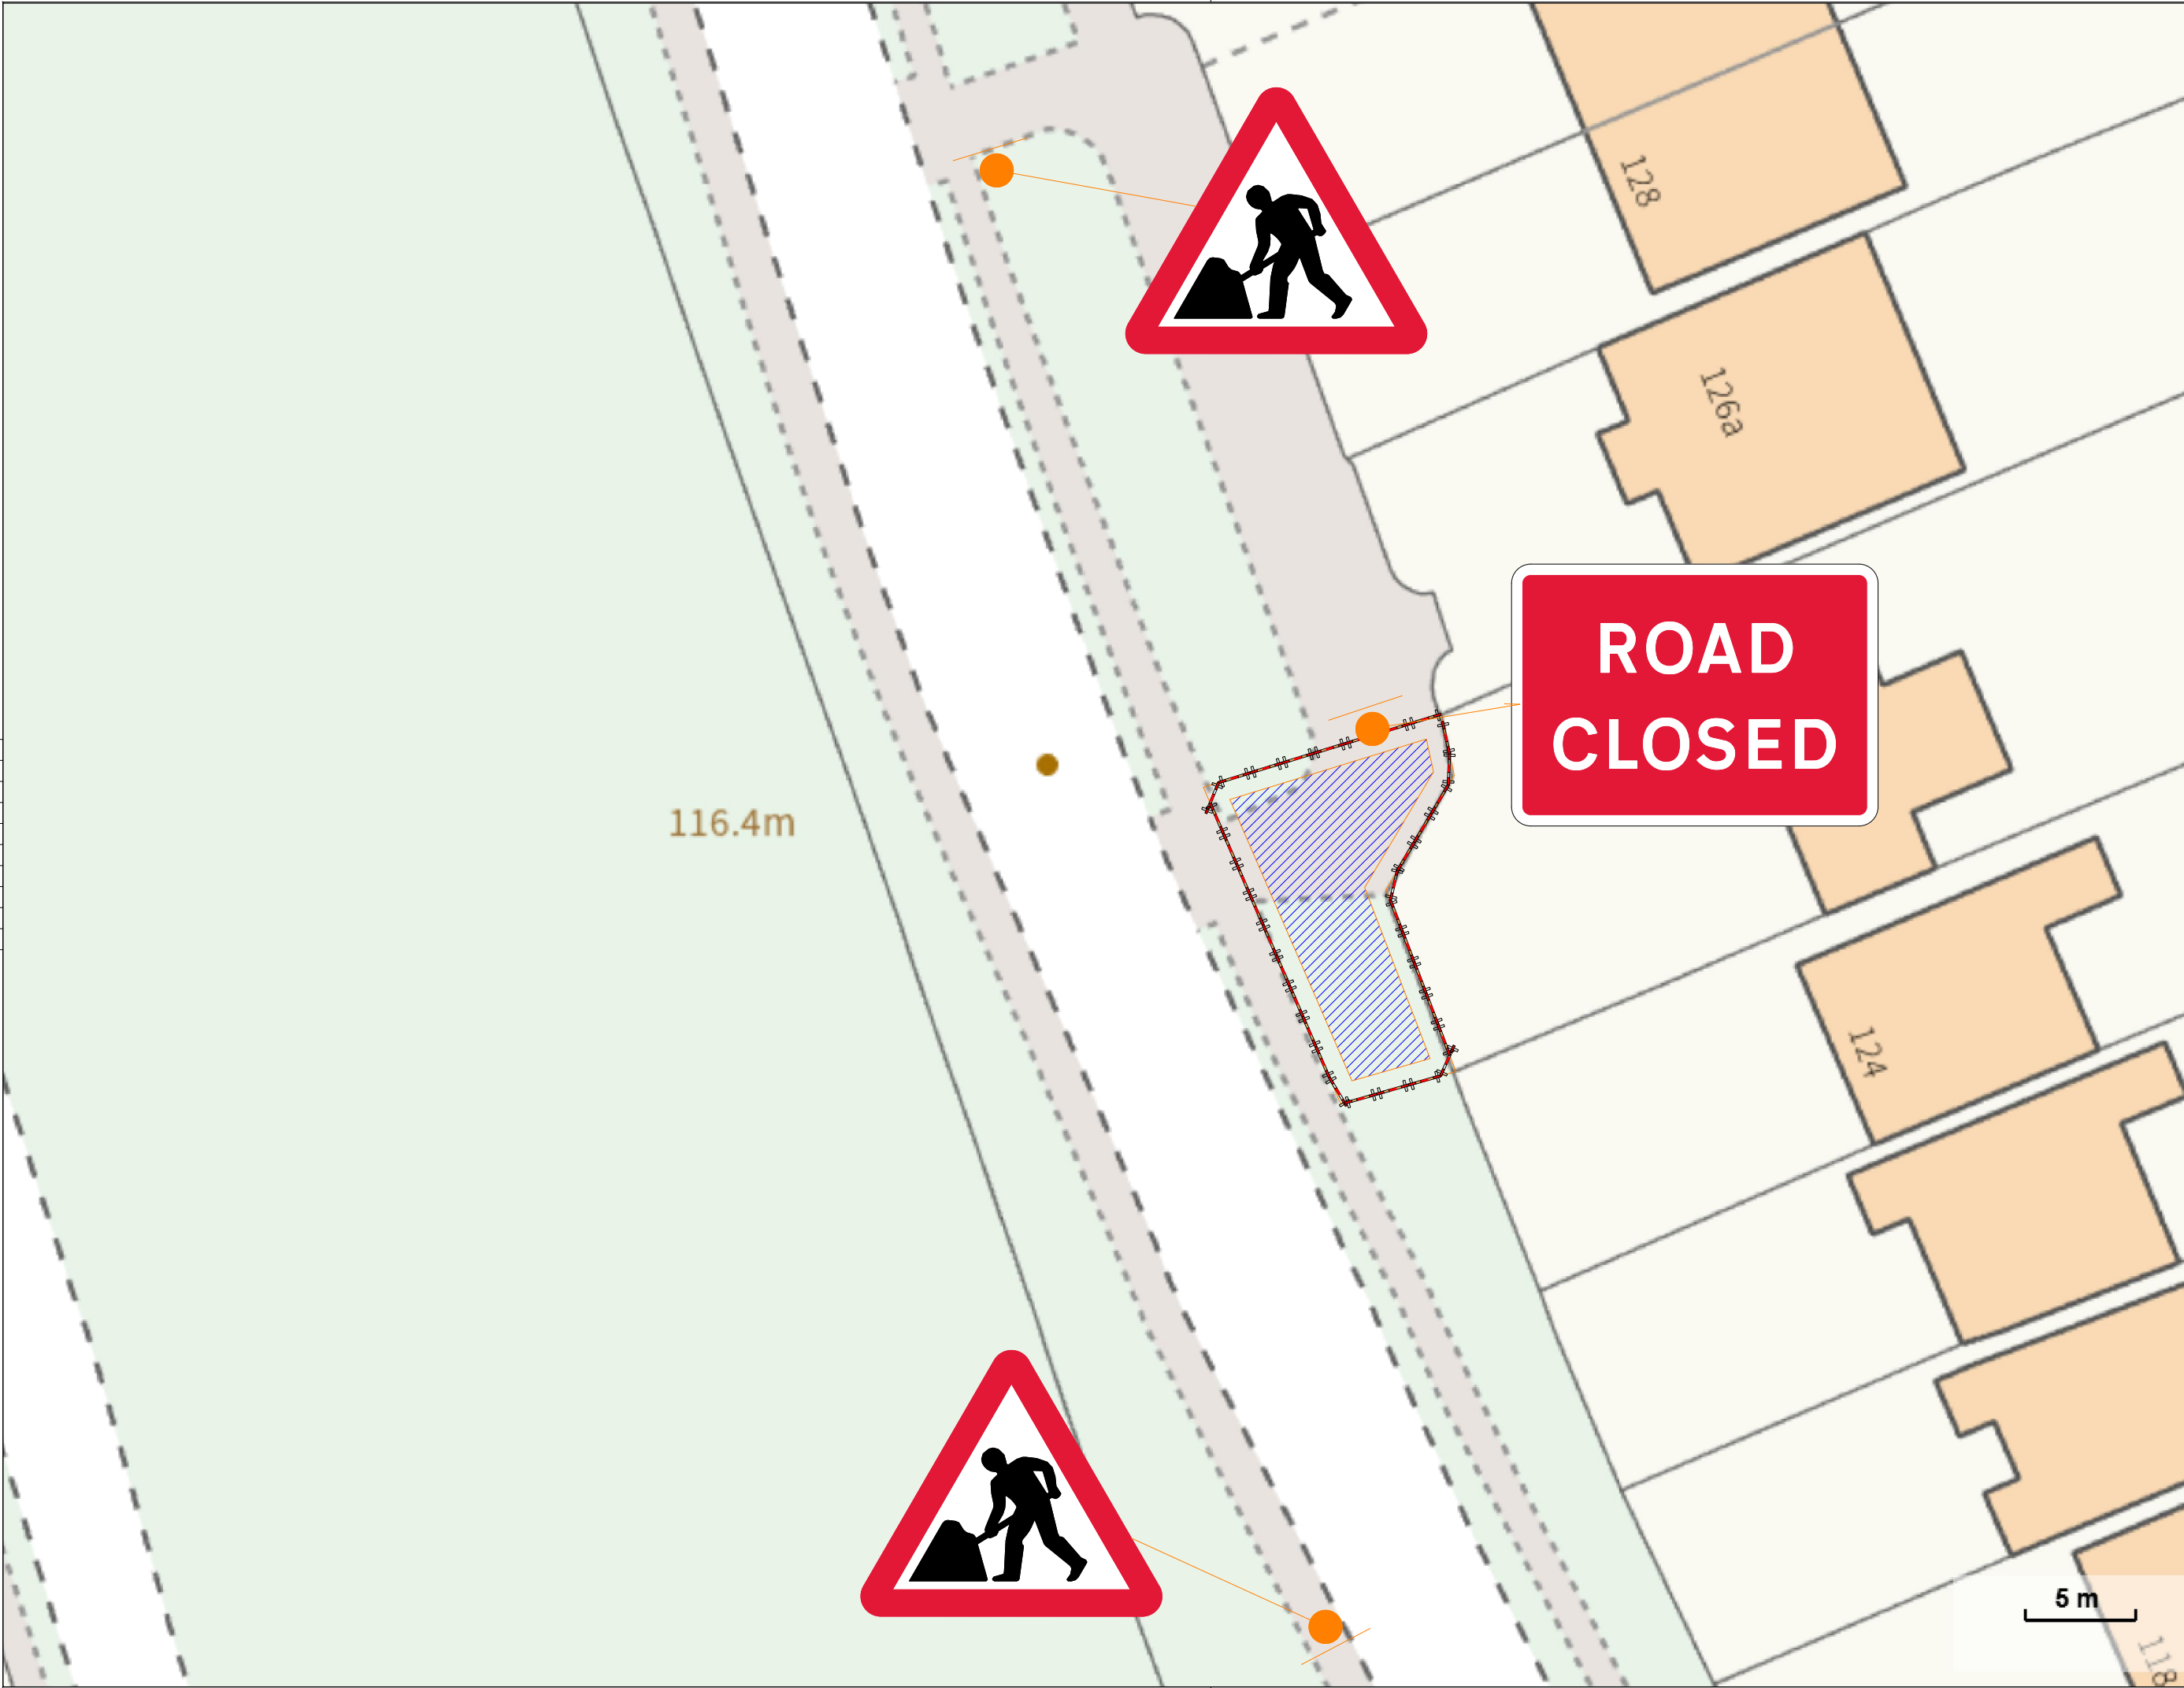


Legend


 SIGN

 BARRIER

 CONE

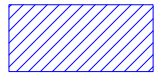

Work Area

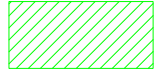

Footpath Matt

ROAD
CLOSED

116.4m

128

126a

124

118

5 m

Rev.	Date	Description	By

 **HOULIHAN**

Head Office:
J2 Brooklands Close
Sunbury On Thames
Surrey
TW16 7D

Client	Cala Homes		
Site Address	Harpenden Road St Albans AL3 6BZ		
Drawing title	Traffic Management Plan		
Project No	CH-HR-S278-TM		
Date	09.10.2025		
Scale	Not to Scale		
Drawn by	JR	Sheet No	
Checked by	JR		1