


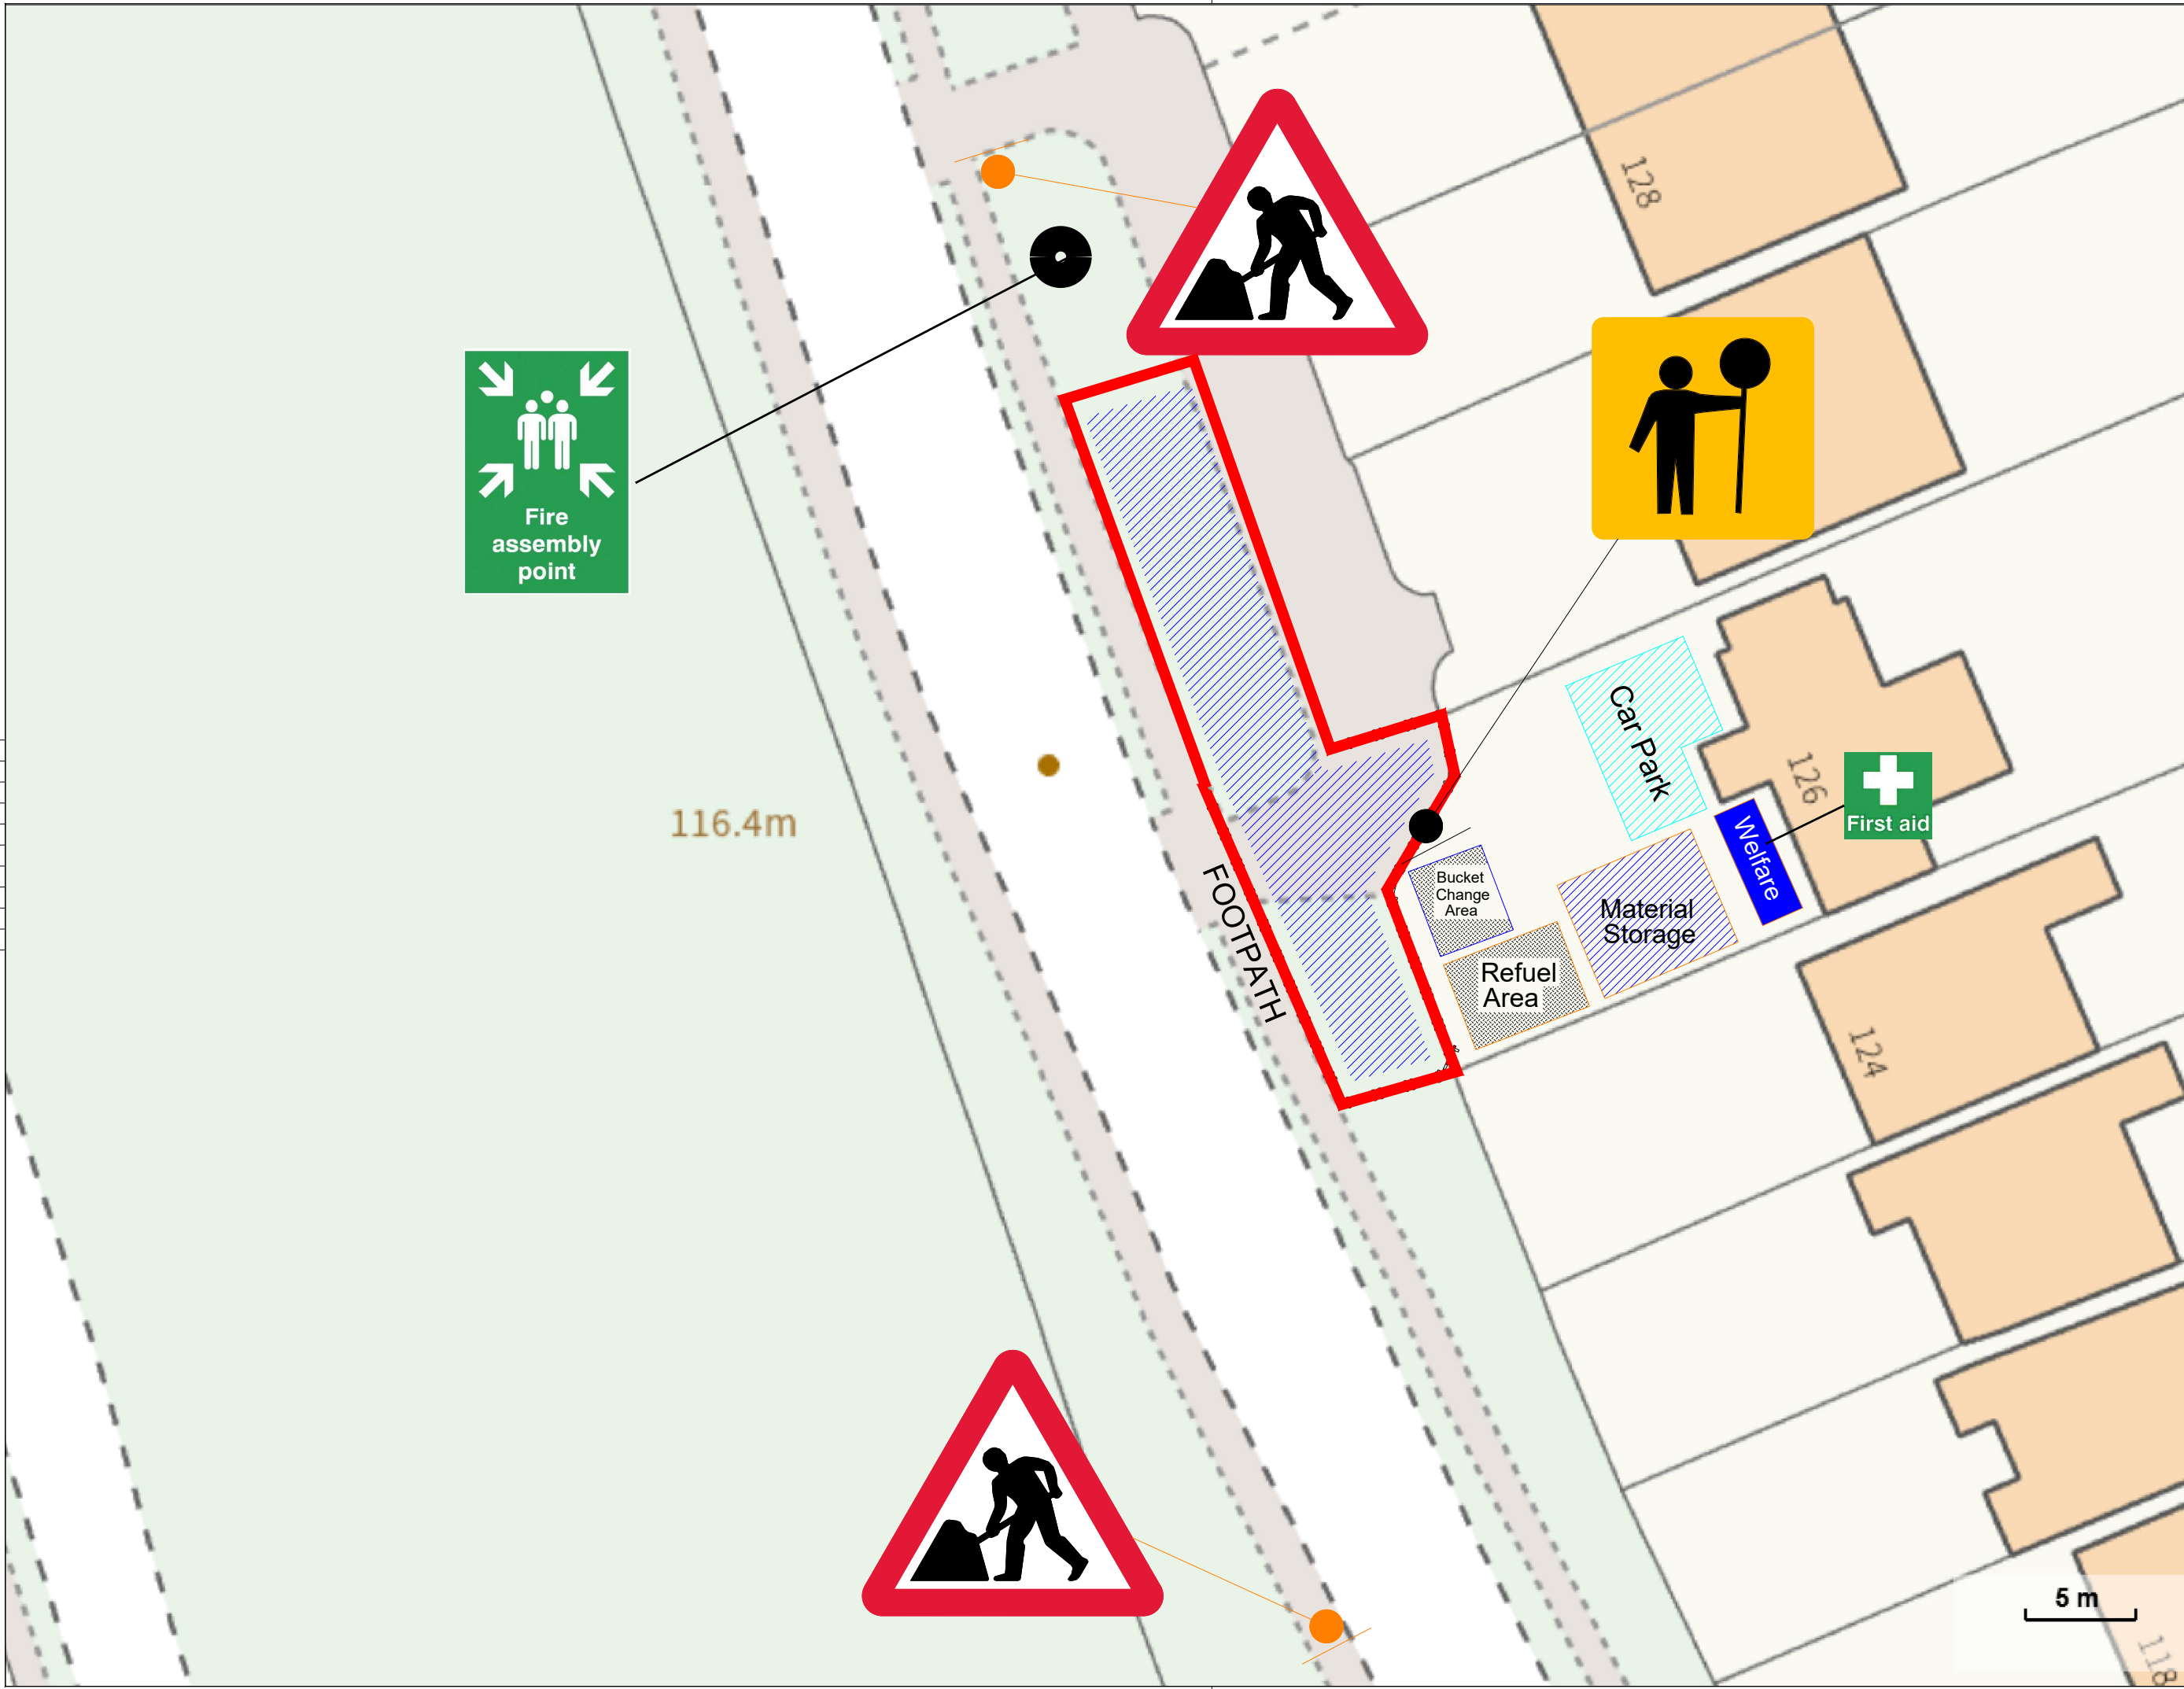

Legend

- SIGN
- BARRIER
- CONE
- Work Area
- Footpath Matt /Temp Parking

| Rev.                                                                          | Date                                   | Description | By |
|-------------------------------------------------------------------------------|----------------------------------------|-------------|----|
| <b>HOULIHAN</b>                                                               |                                        |             |    |
| Head Office:<br>J2 Brooklands Close<br>Sunbury On Thames<br>Surrey<br>TW16 7D |                                        |             |    |
|                                                                               |                                        |             |    |
| Client                                                                        | Cala Homes                             |             |    |
| Site Address                                                                  | Harpenden Road<br>St Albans<br>AL3 6BZ |             |    |
| Drawing title                                                                 | Traffic Management Plan                |             |    |
| Project No                                                                    | CH-HR-S278-TM                          |             |    |
| Date                                                                          | 09.10.2025                             |             |    |
| Scale                                                                         | Not to Scale                           |             |    |
| Drawn by                                                                      | JR                                     | Sheet No    |    |
| Checked by                                                                    | JR                                     |             | 1  |