


A1

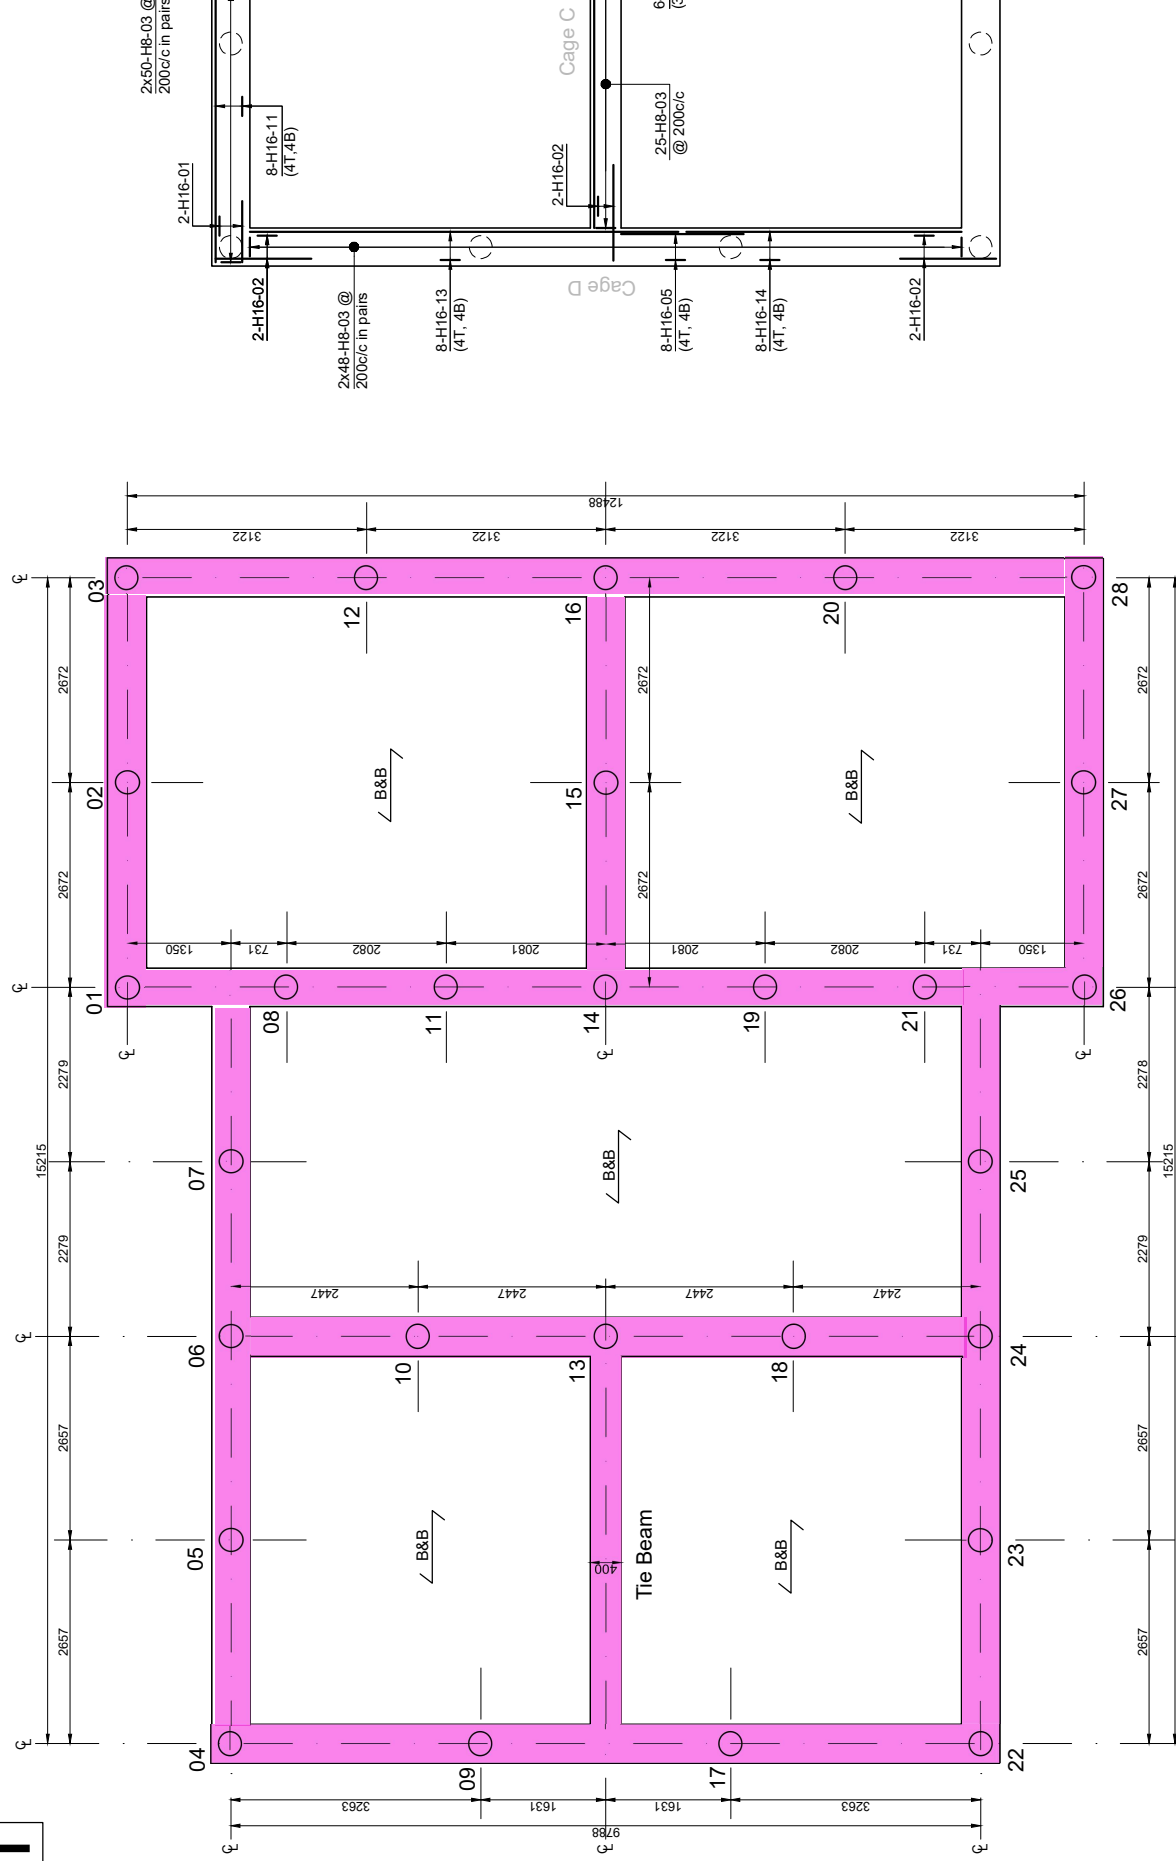

PILE AND GROUND BEAM LAYOUT

PLOT 114
AL32 LOC

PLOT 113
AL24 BAY (AS)PLOT 111/112
AL10 HAR (AS/OPP)

PLOTS 111-114
FFL - 96.550
TOC - 95.725
COL - 95.300
BLINDING - 95.225
DIG - 95.175

REINFORCEMENT DETAIL
PLOT 114
AL32 LOC (AS)

General Notes

This drawing is to be read in conjunction with all relevant Architects and Engineers drawings.
 Unit such time as the Local Authority and NHBC have approved this drawing, all information contained is assumed to be preliminary and not for construction purposes.
 For levels and position of unit type, refer to relevant setting out drawings.
 For details of unit construction refer to relevant Miller Homes South Midlands drawings.
 This drawing is to be controlled

Drawing based on the following information:

Levels, handing and position of unit type to be confirmed