


Legend

Property Boundary

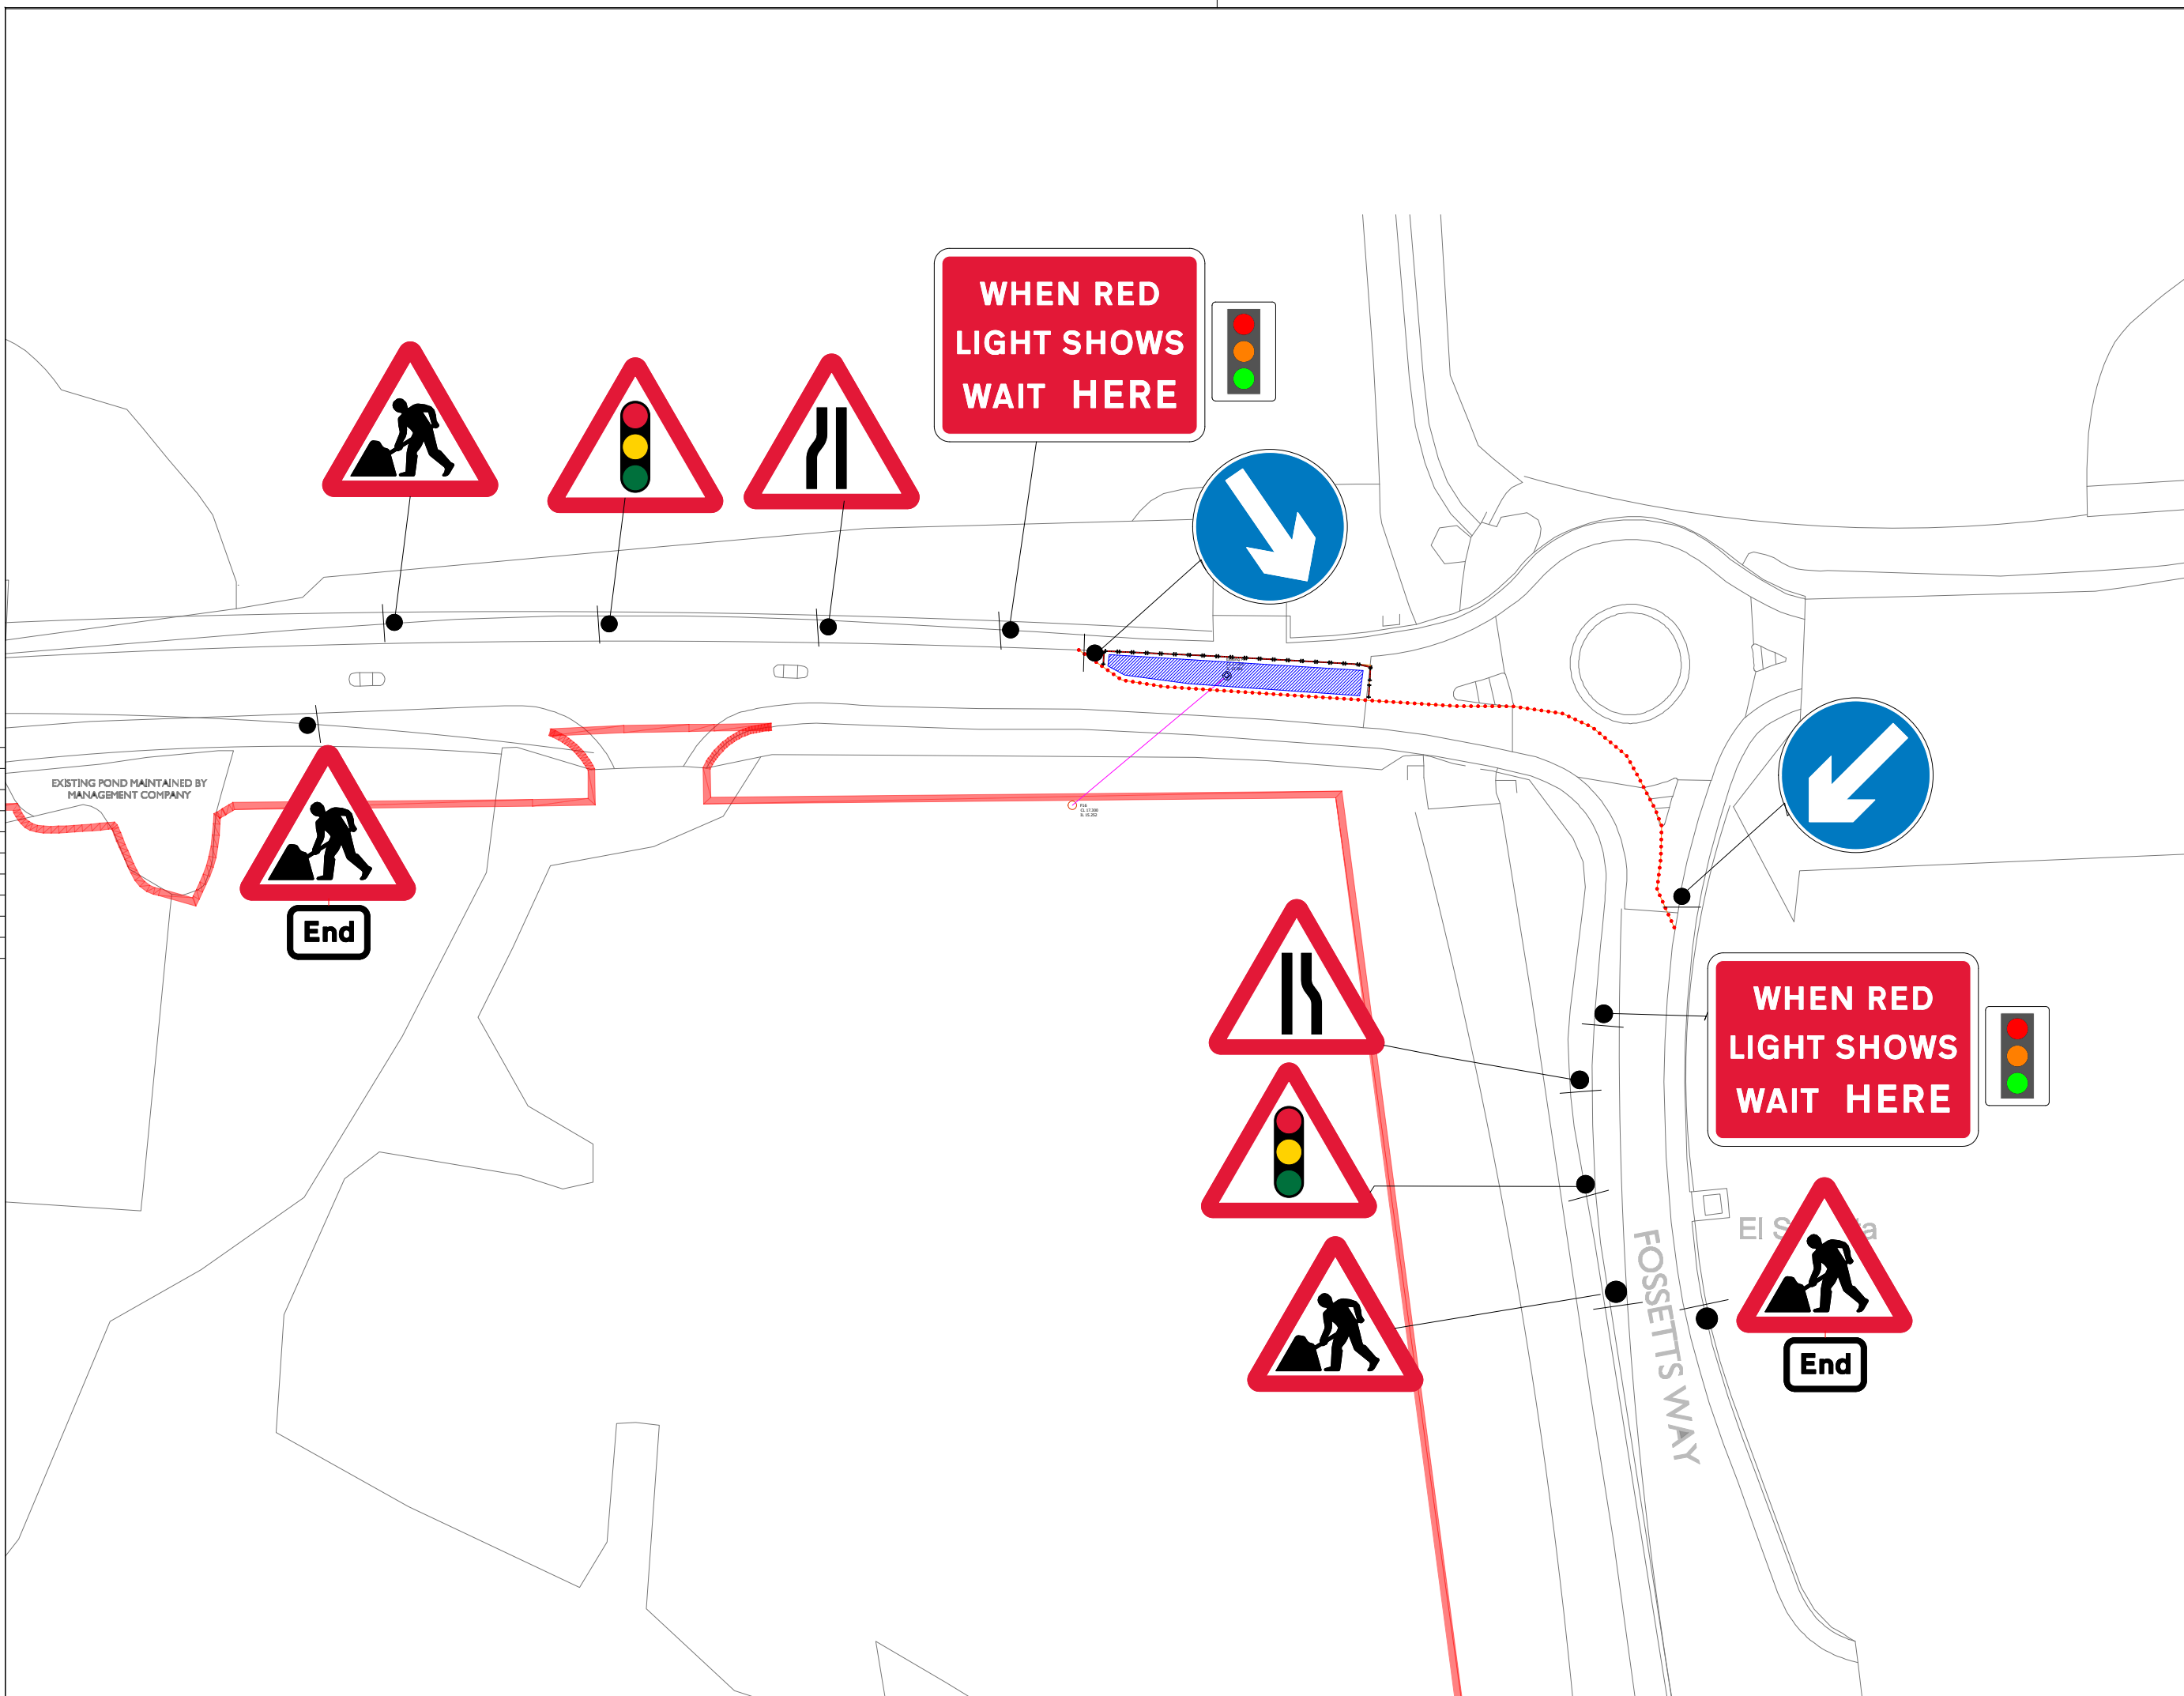

Rev.	Date	Description	By



Head Office:  
 J2 Brooklands Close  
 Sunbury On Thames  
 Surrey  
 TW16 7D



Client	Keepmoat
Site Address	Fossetts Way Southend on Sea SS2
Drawing title	S50 TM Plan
Project No	KM-FW-TM   Rev   -
Date	26.02.2026
Scale	Not to Scale
Drawn by	JR   Sheet No
Checked by	JR   2