


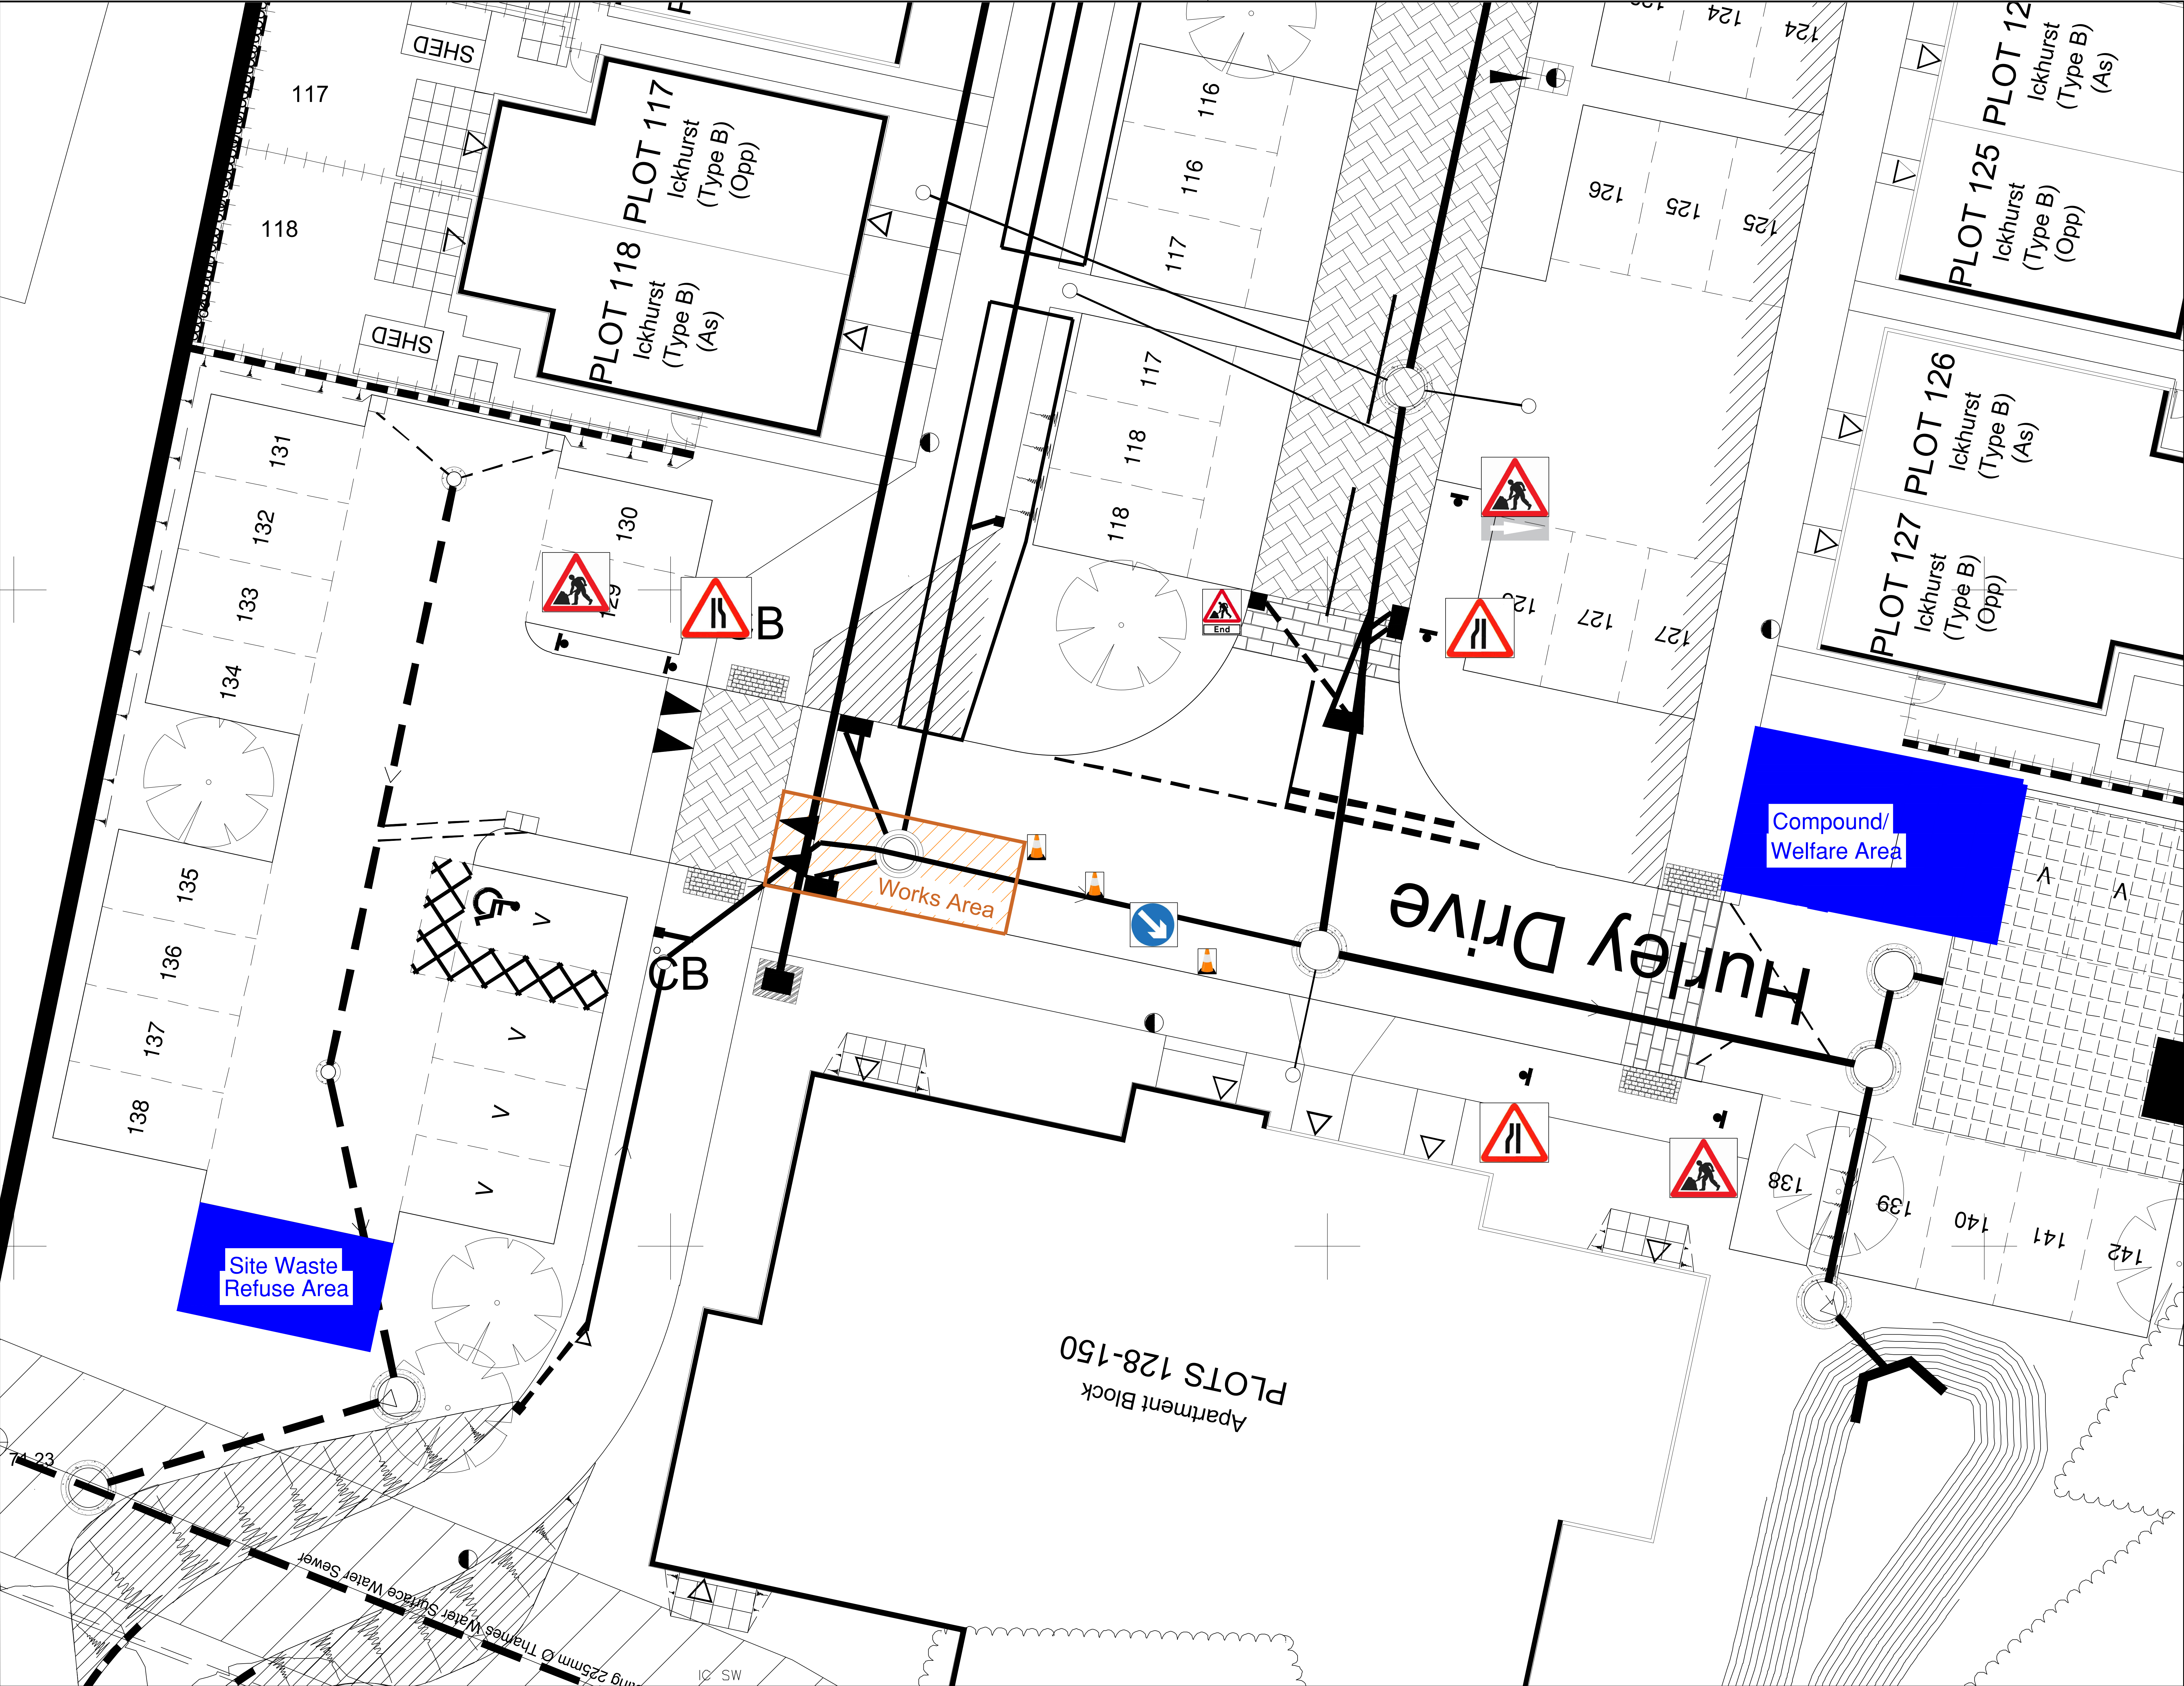

Legend

- SIGN
- BARRIER
- CONE

Drawing Notes

Rev.	Date	Description	By

HOULIHAN & CO. (EXCAVATIONS) LTD

Head Office:
J2 Brooklands Close
Sunbury On Thames
Surrey
TW16 7D

Client	Cala Homes		
Site Address	Sandy Lane Bracknell RG42 2AD		
Drawing title	Traffic Management Plan		
Project No	CH-SL-001	Rev	-
Date	09.03.2022		
Scale	Not to Scale		
Drawn by	JR	Sheet No	
Checked by	JR		2 of 3