


Legend



BARRIER

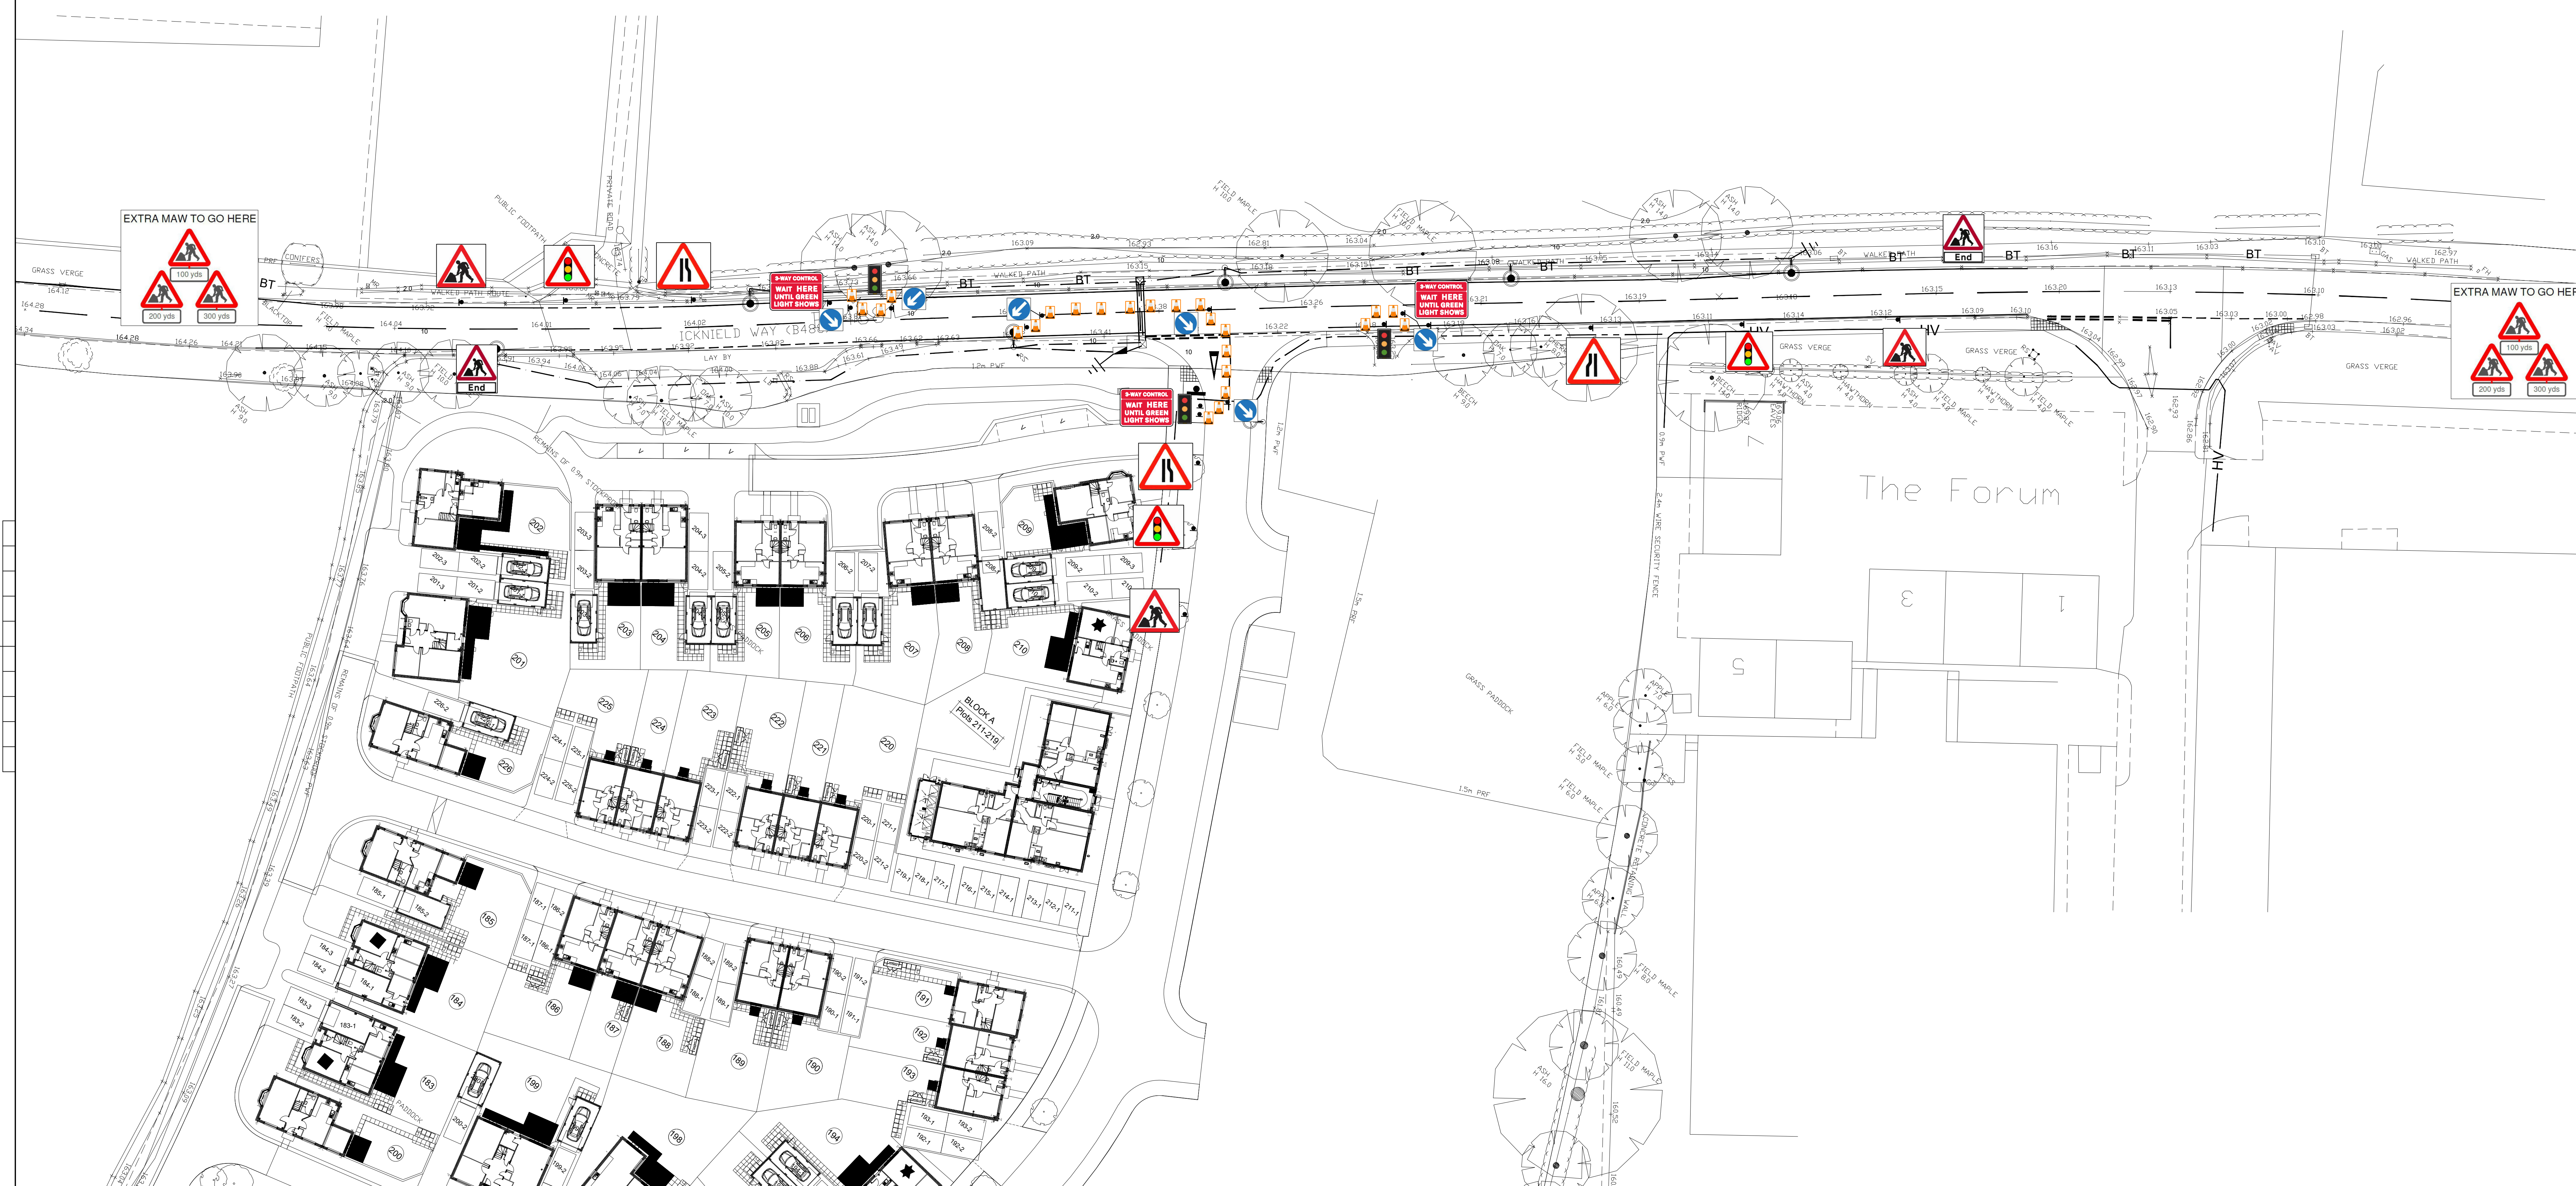

Drawing Notes

Rev.	Date	Description	By
HOULIHAN & CO. (EXCAVATIONS) LTD			
			

Head Office:
J2 Brooklands Close
Sunbury On Thames
Surrey
TW16 7D



Client		Cala Homes	
Site Address		Icknield Way Tring HP23 4GY	
Drawing title		Traffic Management Plan	
Project No	CH-TR-001	Rev	-
Date	08.03.2023		
Scale	Not to Scale		
Drawn by	JR	Sheet	No
Checked by	JR	2 of	2