

Old Heath Rd,  
Weybridge  
KT13 8TX  
21<sup>st</sup> March 2025

Dear Sir/Madam,

Re: Road Closure Old Heath Rd, Weybridge KT13 8TX

I am writing to you as the main point of contact for Houlihans & Co (Excavations) Ltd who are the appointed contractor to undertake the construction of highway improvements at the junction of Heath Road, Old Heath Road and the access road to Brooklands College.

In order to carry out the associated works and ensure we maintain safety to our operatives , road users and minimising disruption to Heath Road, unfortunately a road closure of Old Heath Road between the Hand and Spear Public House and junction of Heath Road is required. In addition to the closure a set of 3 Way lights will be in operation on Heath Road and the Access Road to Brooklands College.


The closure and associated traffic lights will be in operation from the 7<sup>th</sup> April for a 2 Week period. During the closure, a diversion will be in place 24hrs a day. Access to Hand and Spear Public House, Caenwood Close and the Station Car Park will only be possible from the Heath Road roundabout.

The procedures and necessary applications have been undertaken and approved by Surrey County council. I would like to take this opportunity to apologise any inconvenience caused whilst the works are being carried out. Please do not hesitate to contact me should you have any questions or concerns regarding the works or the traffic management during or after the works with the contact details provided below.

Yours sincerely,



**Jack Ramsey**  
**Streetworks Coordinator**  
**Email: [jack.ramsey@houlihans.co.uk](mailto:jack.ramsey@houlihans.co.uk)**

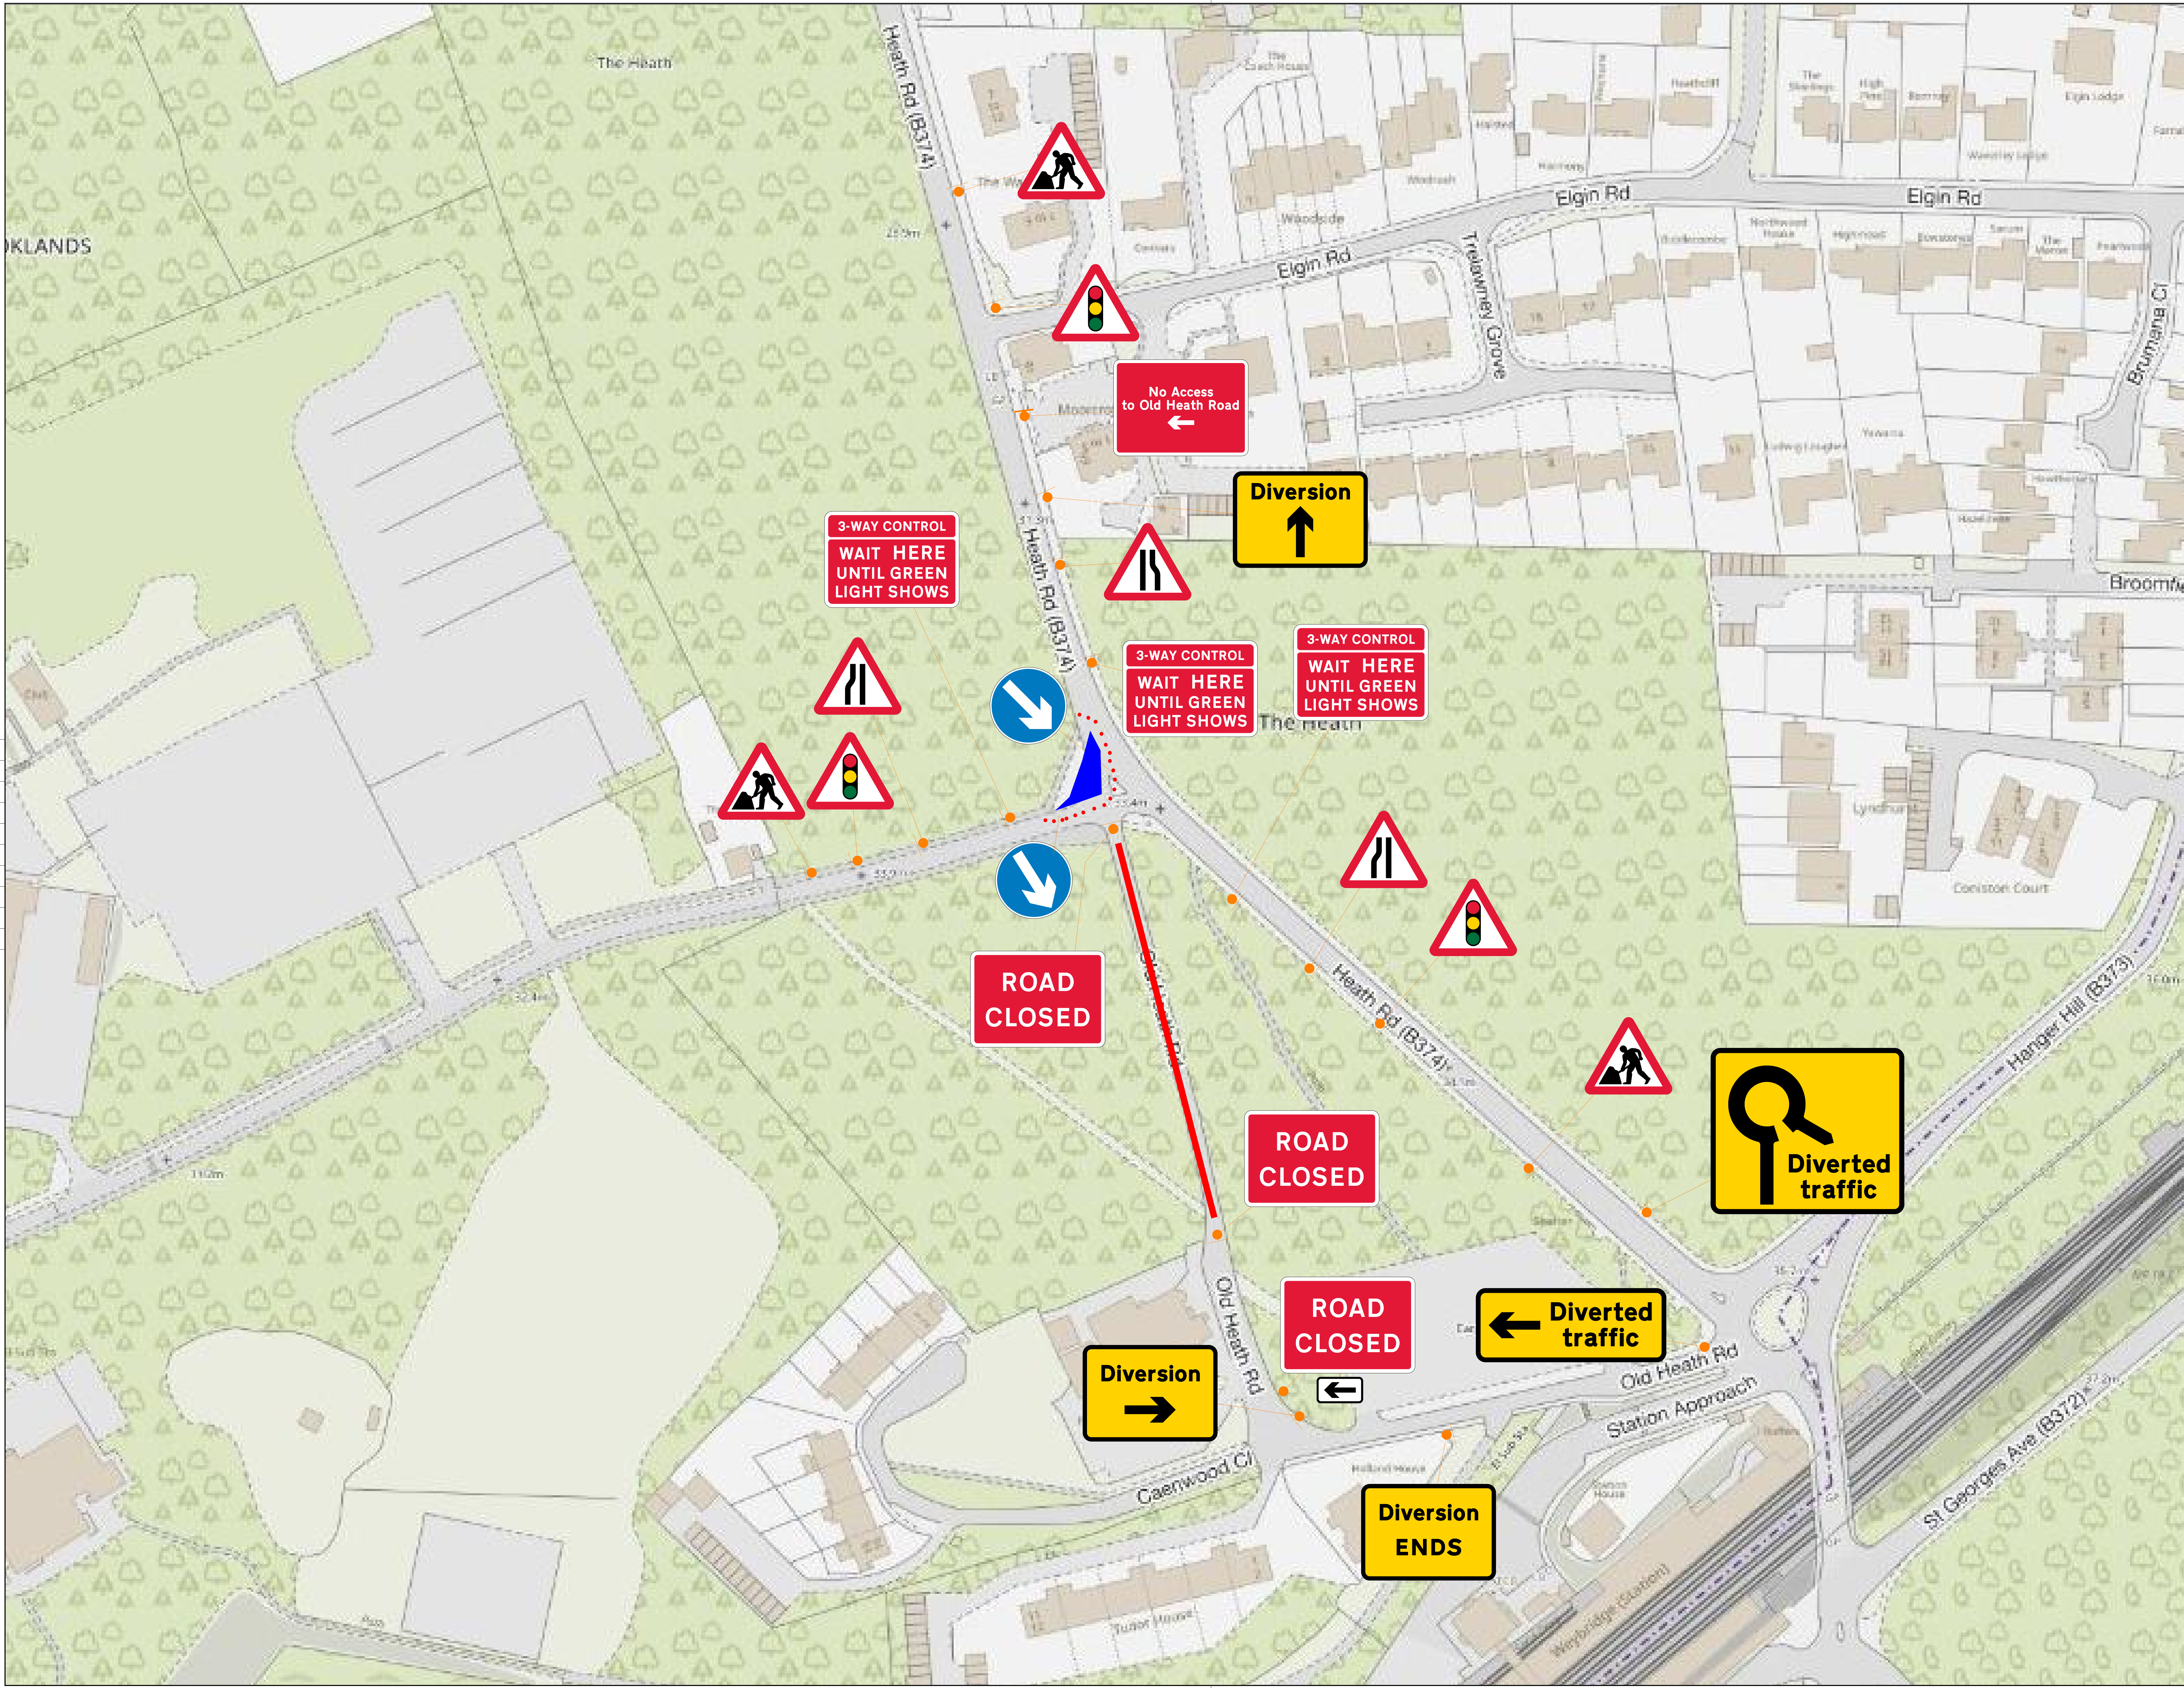

Drawing Notes

Rev. Date Description By

**HOULIHAN**

Head Office:  
J2 Brooklands Close  
Sunbury On Thames  
Surrey  
TW16 7D

worksite  
control  
SSIP  
RSP  
Member  
CHAS  
Approved Contractor  
CHAS.co.uk

Client	Cala Homes		
Site Address	Heath Road Weybridge KT13		
Drawing title	Traffic Plan		
Project No	CH-WY-278	Rev	-
Date	05.12.2024		
Scale	Not to Scale		
Drawn by	JR	Sheet No	
Checked by	JR		2