


A3 See drawing "Jetfloor 150 Details" for sections and notes

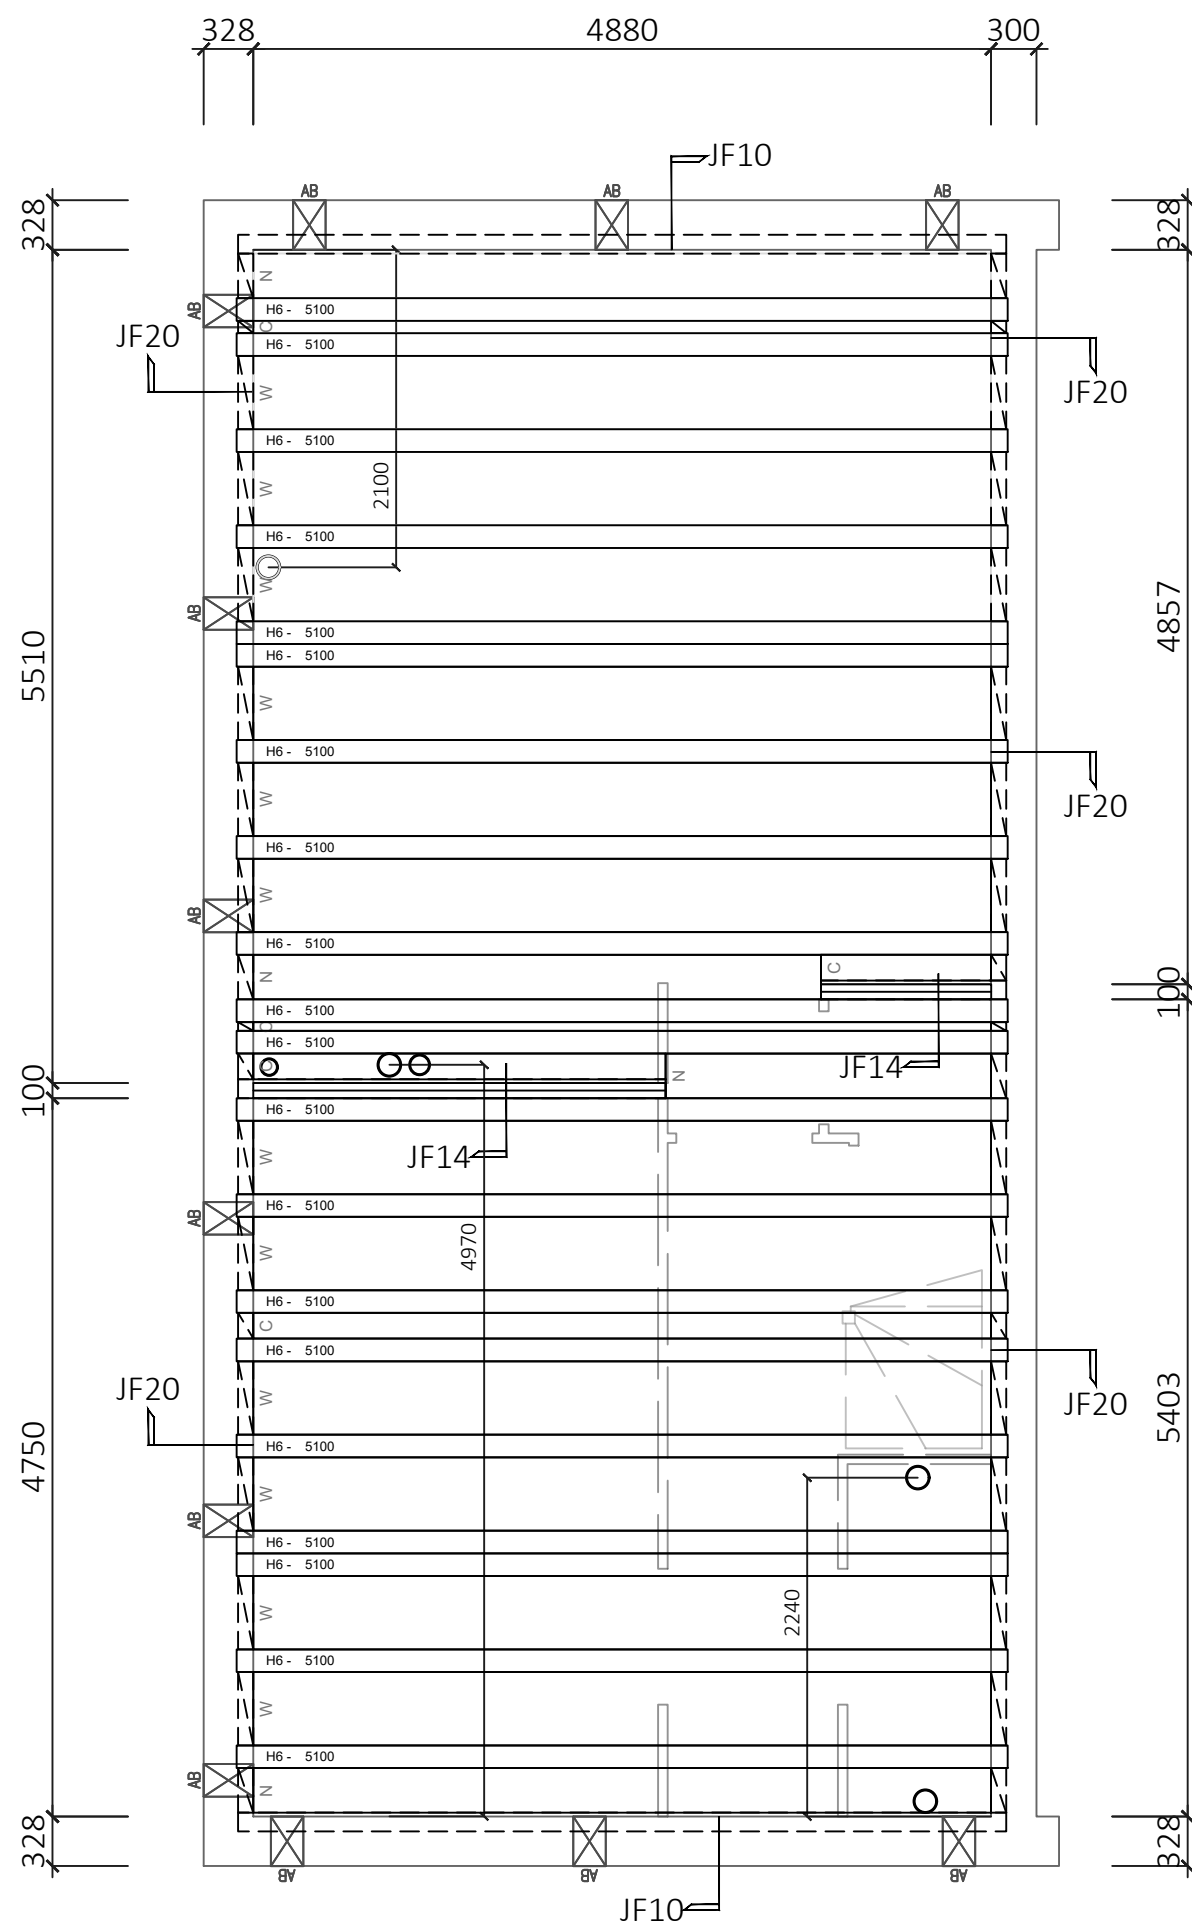

✕ Denotes approximate position of airbrick

Bill of material			
NR.	ITEM		
20	H6	BEAM	5100mm
J100C (white EPS 18kg/m³)			1.06
JCN (white EPS 26kg/m³)			13.06
JCW (white EPS 26kg/m³)			48.80
Coursing blocks			
SCKH 20N	: N/A	JL100	: N/A
SCRp 10N	: N/A	JL140	: N/A
SCRp 20N	: N/A	BR100L 3.6N	: 34
TS100W 7.3N	: N/A	BR100W 3.6N	: 24
TS100N 7.3N	: N/A	BR100N 3.6N	: 14
TS140W 7.3N	: N/A	TCBL	: 20
TS140N 7.3N	: N/A		
Total Floor weight : 4.14 tonnes			
Total Floor Area : 55 m2			
Floor weight ex blocks: 4.14 tonnes			
Heaviest unit : 203.95 Kg			
Overlay sheets			
J150C 17.42 pc			
Ancillary items			
Airbrick Timloc	: 12	P34	: 26 pc
Airbrick Manthorpe	: N/A		
BC1100	: N/A		
BC1140	: N/A		
BC3100	: N/A		
BC3140	: N/A		

Revisions			
SFX	DATE	Comment	Initial
Loading Allowances			
Live Load		1.50	kN/m ²
Dead Load		1.80	kN/m ²
Blanket Partition Load		0.00	kN/m ²
Partition Load (U.N.O)		1.00	kN/m
		Timber Stud	
JetFloor Make Up			
Beam	150mm	Jetfloor	White
Insulation	150mm	EPS Overlay	White
Topping	75mm	Structural Topping	
Bearing	FFL -	375	
U Value	0.122	W/m ² k	
Jetfloor Block Key			
Wide Block	W	485mm Beam Spacings	
Narrow Block	N	295mm Beam Spacings	
Cut Sheet	C	Tolerance Cut Sheet. No greater than 294mm	
 BISON PRECAST a Forterra brand Hoveringham Works, Thurgarton Lane, Hoveringham, Nottingham, NG14 7JX TELEPHONE 01636 832000 This drawing and the copyright therein remain the property of Forterra			
Housebuilder			
			
Site Address			
Standard Drawings			
Date	30/10/23	Scale	1:50
Drn.	JAE		
Range			
National Portfolio 2022			
Type Description			Rev
L368 - Clarkston			-