


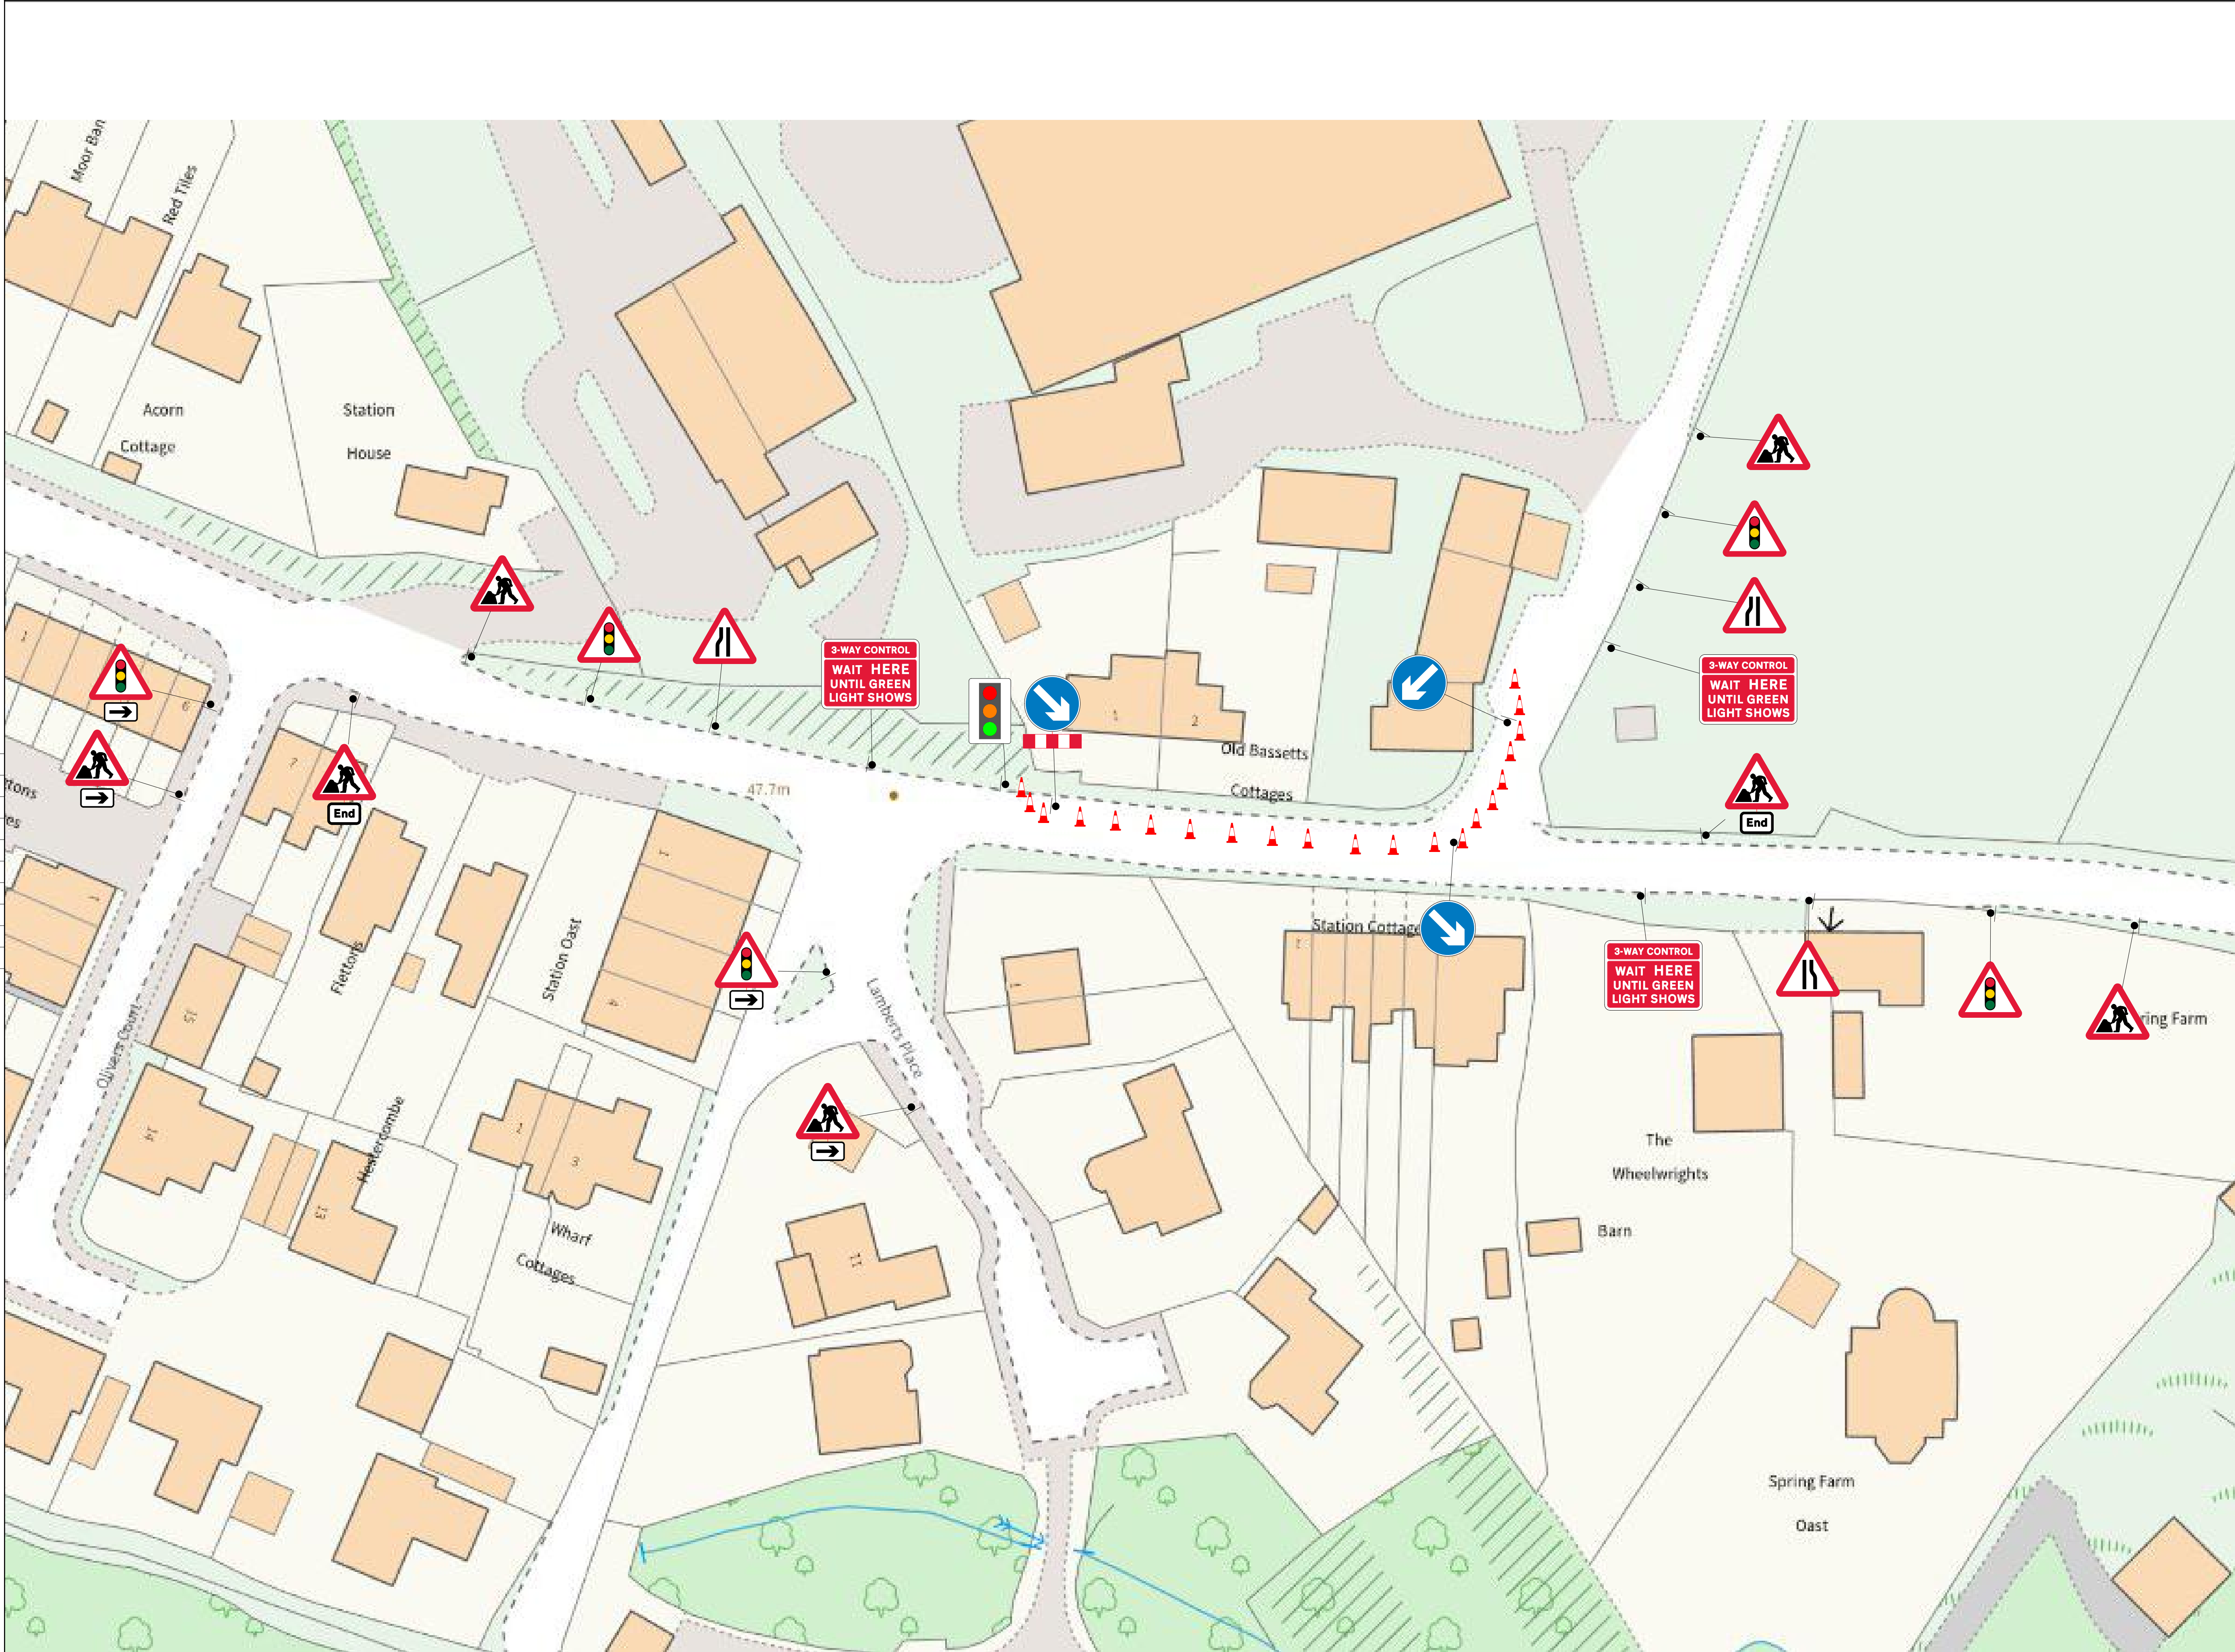

Legend

SIGN

BARRIER

CONE

Rev.	Date	Description	By
 HOULIHAN Head Office: J2 Brooklands Close Sunbury On Thames Surrey TW16 7D  Worksafe SSIP  ROSPA Member  CHAS Accredited Contractor			
Client	Persimmons		
Site Address	Goudhurst Road Hormonden TN12		
Drawing title	Traffic Management Plan		
Project No	PH-HD-278		
Date	11.03.2025		
Scale	Not to Scale		
Drawn by	JR	Sheet No	
Checked by	JR	3	