


Legend

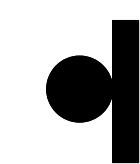


SIGN



BARRIER



CONE

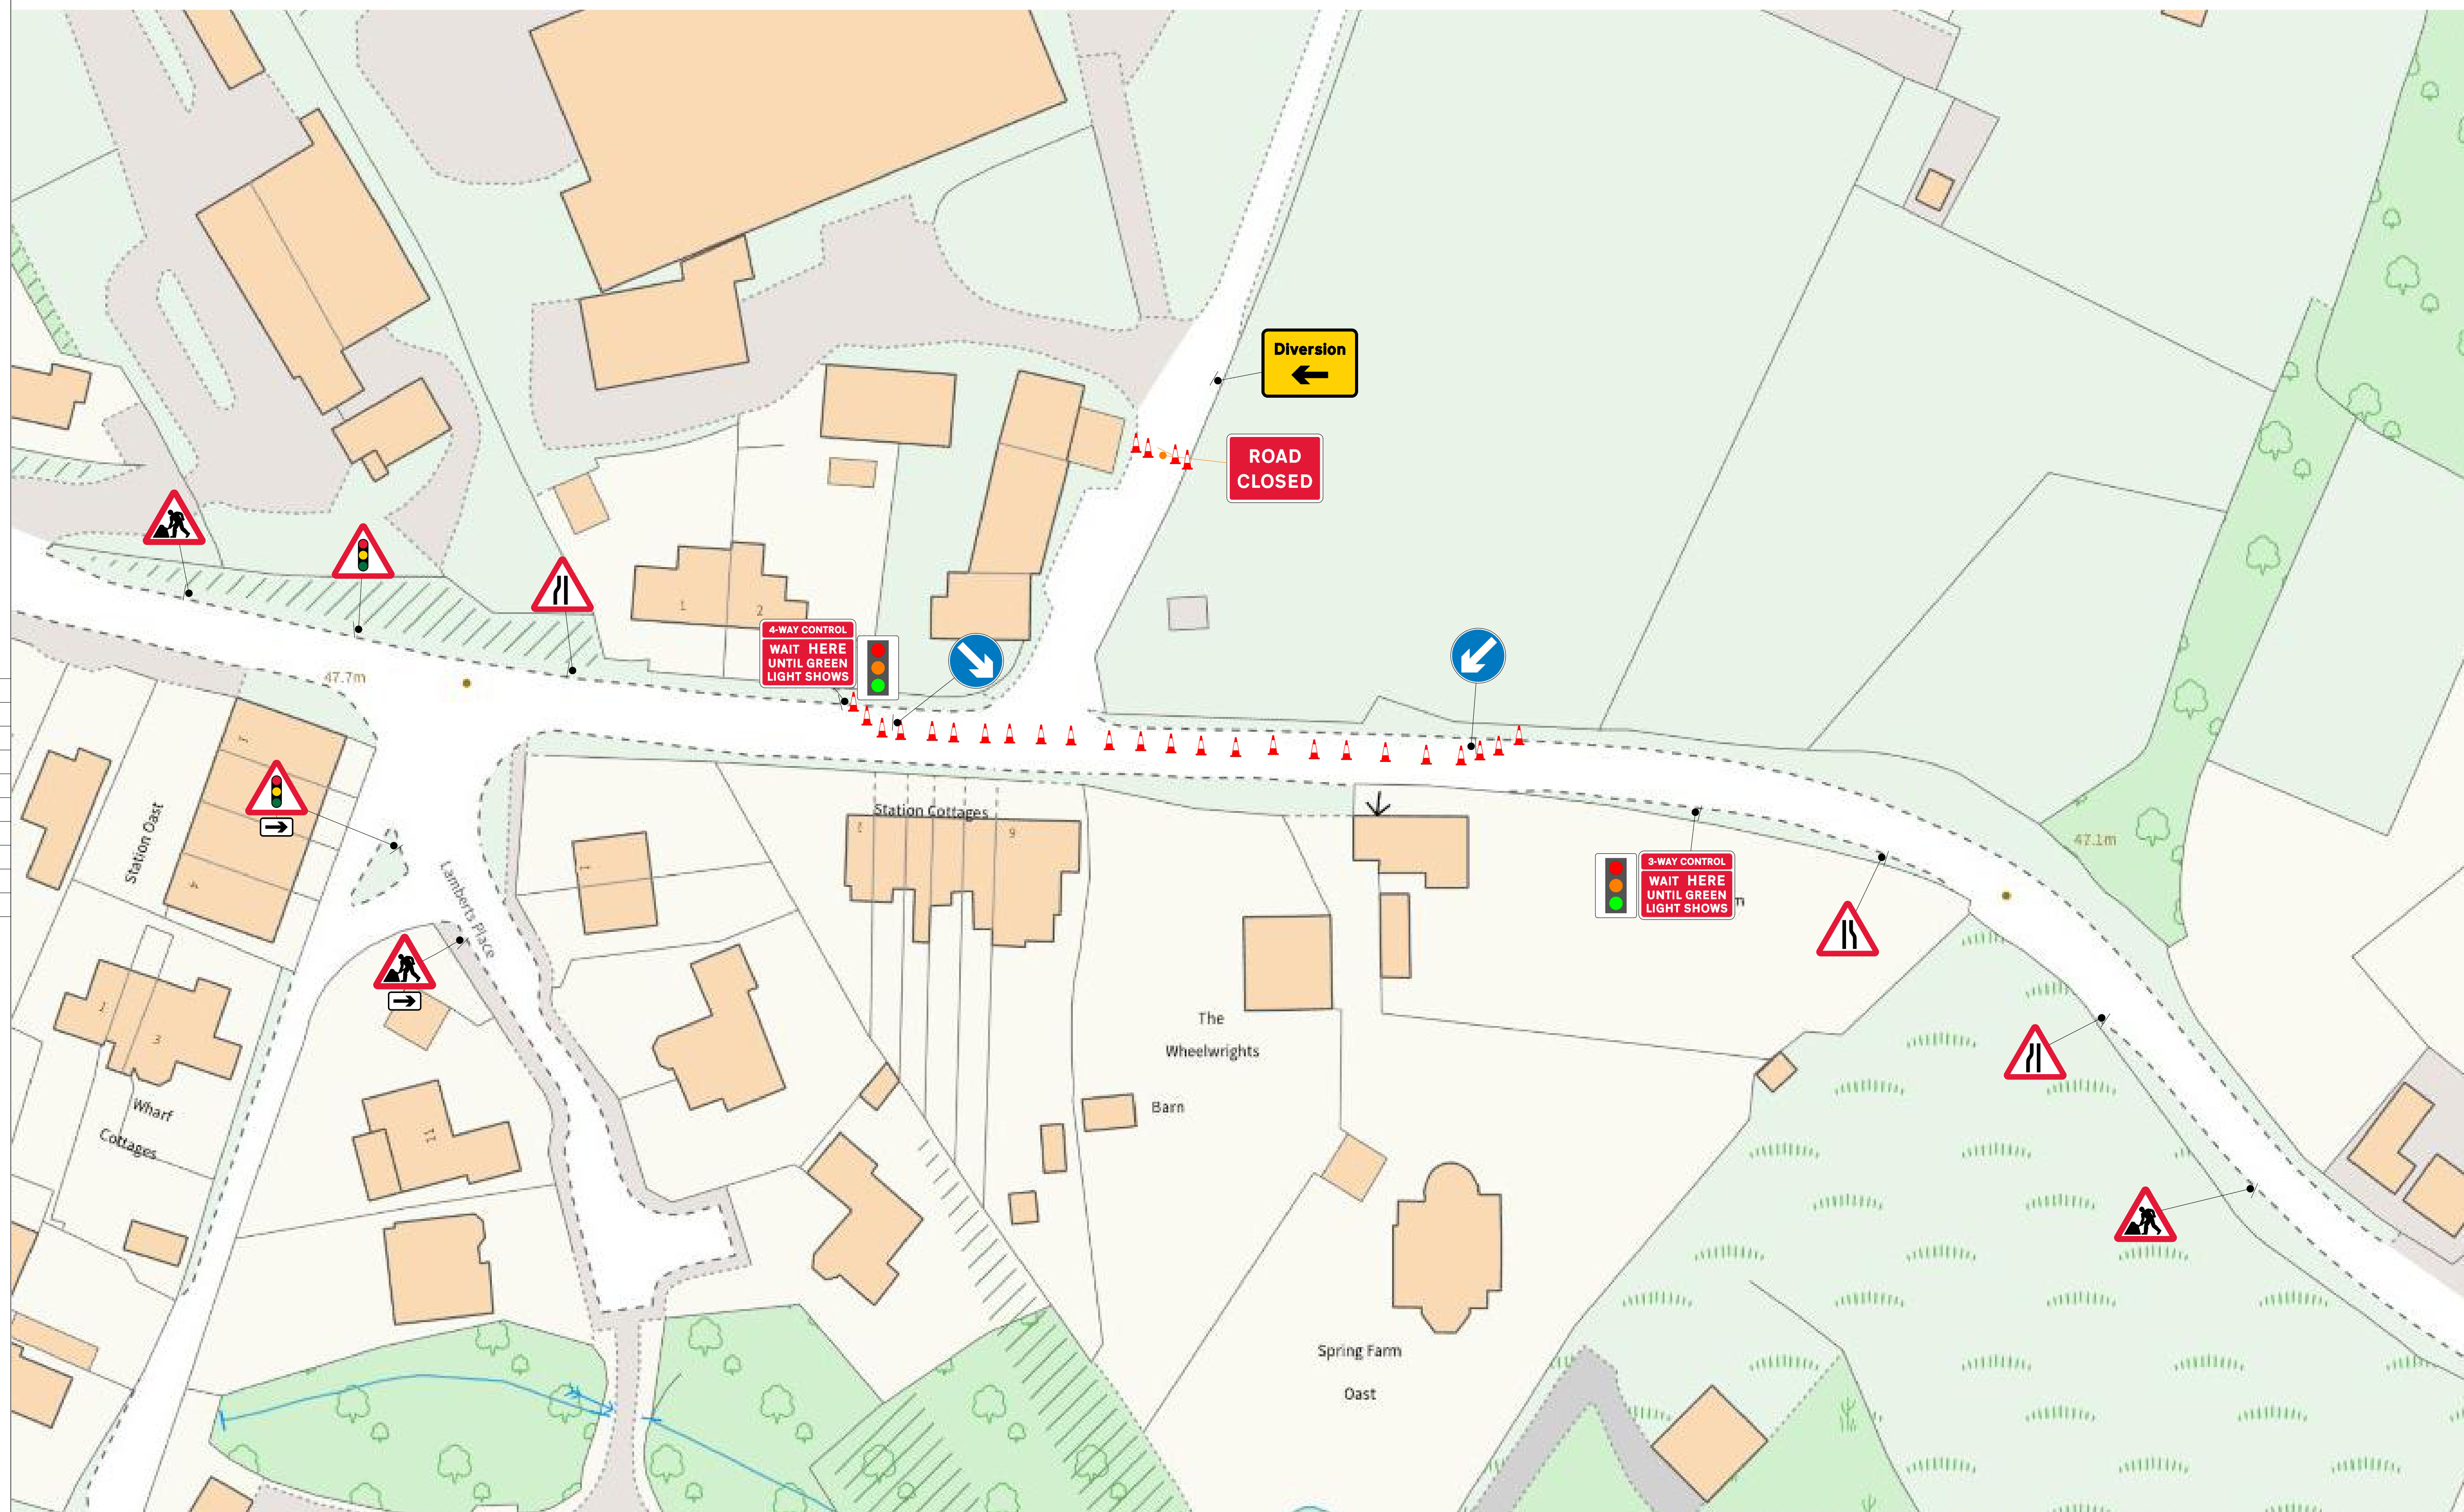

Rev.	Date	Description		
Head Office: J2 Brooklands Close Sunbury On Thames Surrey TW16 7D				
   				
Client		Persimmons		
Site Address		Goudhurst Road Hormonden TN12		
Drawing title		Traffic Management Plan		
Project No		PH-HD-278		
Date		11.03.2025		
Scale		Not to Scale		
Drawn by		JR	Sheet No	
Checked by		JR	5	