


PHSE
Type C
AS
SOLE PLATE LAYOUT
(Mirror for OP)

- NOTES: UNLESS OTHERWISE STATED
- ALL DIMENSIONS ARE TIMBER TO TIMBER
 - ALL DIMENSIONS ARE IN MILLIMETERS
 - NOT TO SCALE, DO NOT SCALE FROM THIS DRAWING
 - SPACE4 UNIT MAY BE HANDED

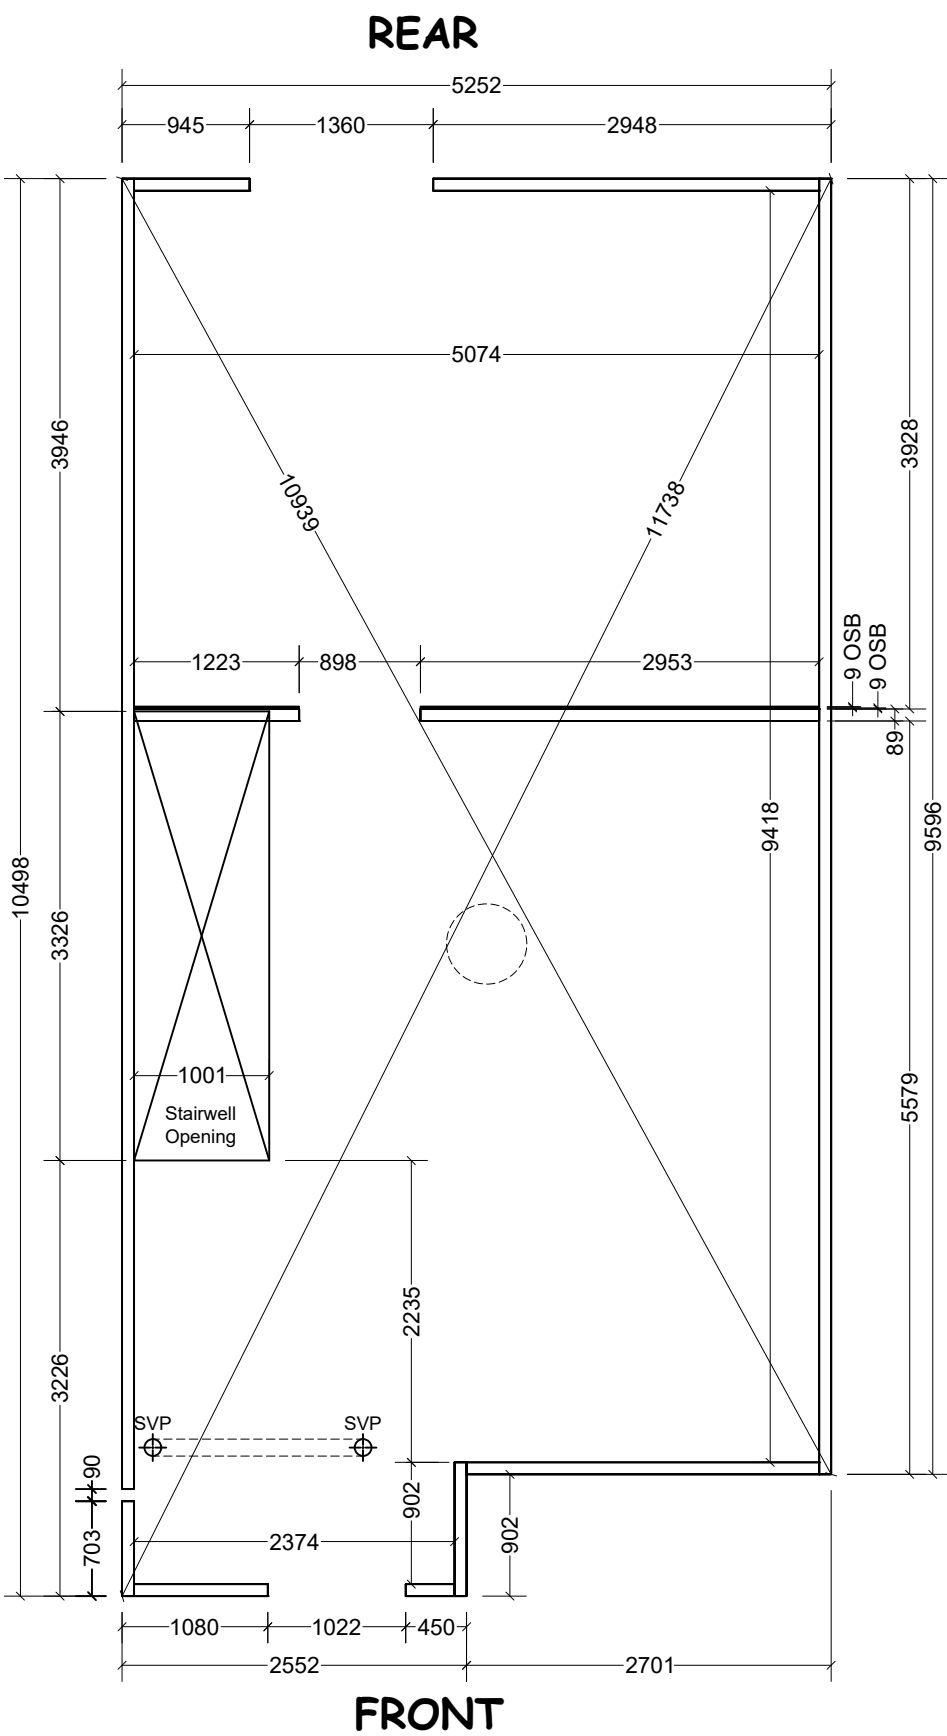

THIS DRAWING TO BE READ IN CONJUNCTION WITH:-
Space4 Standard Detail – S4–ECO–1010 Single Sole Plate Detail

MATERIAL LIST
TOTAL LINEAR METERAGE OF SOLE PLATE = 33m
APPROXIMATE No SHIMS REQUIRED FOR SOLE PLATE = 56
(Suggested 3mm & 5mm Shims)
100mm & 225mm DPC TO MATCH TOTAL LENGTH OF SOLE PLATE

PLOT TO
A3

PLEASE NOTE; POSITIONS OF ANY OPENING SHOWN ARE SUBJECT TO MOVEMENT DUE TO THE CONSTRAINTS OF DESIGNING IN 38MM TIMBER INCREMENTS

TITLE:-	330103660 Type C AS Sole Plate Layout
FOR:-	PHSE

DATE:-	23/09/25
DRAWN:-	MB
SIZE:-	2 Storey House
ARCH REF:-	634-Con-320 Rev G

REVISION:-	
A	
B	
C	

REVISION:-	
D	
E	
F	



Space4 Limited
Tameside Drive
Castle Bromwich
Birmingham
B35 7AG