


Notes

1. TENDER ISSUE DRAWING: THIS DRAWING SHOULD BE READ AS A TENDER ISSUE AND SHOULD NOT BE USED FOR CONSTRUCTION UNDER ANY CIRCUMSTANCES.
2. THE DESIGN HAS BEEN CARRIED OUT IN ACCORDANCE WITH ALL CURRENT WORKING DRAWINGS PROVIDED BY PERSIMMON HOMES. PLEASE REFER TO PERSIMMON HOMES HOUSE TYPE WORKING DRAWINGS TO CONFIRM ACCESS ARRANGEMENT. ANY DISCREPANCIES SHOULD BE REPORTED TO THE ENGINEER IMMEDIATELY, PRIOR TO COMMENCEMENT OF ANY WORKS ON SITE.
3. DRAWING SUBJECT TO SECTION 106 APPROVAL.
4. INVERT LEVELS OF EXISTING 1000 RISING MAIN HAVE BEEN INTERPOLATED FROM GEOMAP DATA PROVIDED BY SOUTHERN WATER ON 29.04.2025.

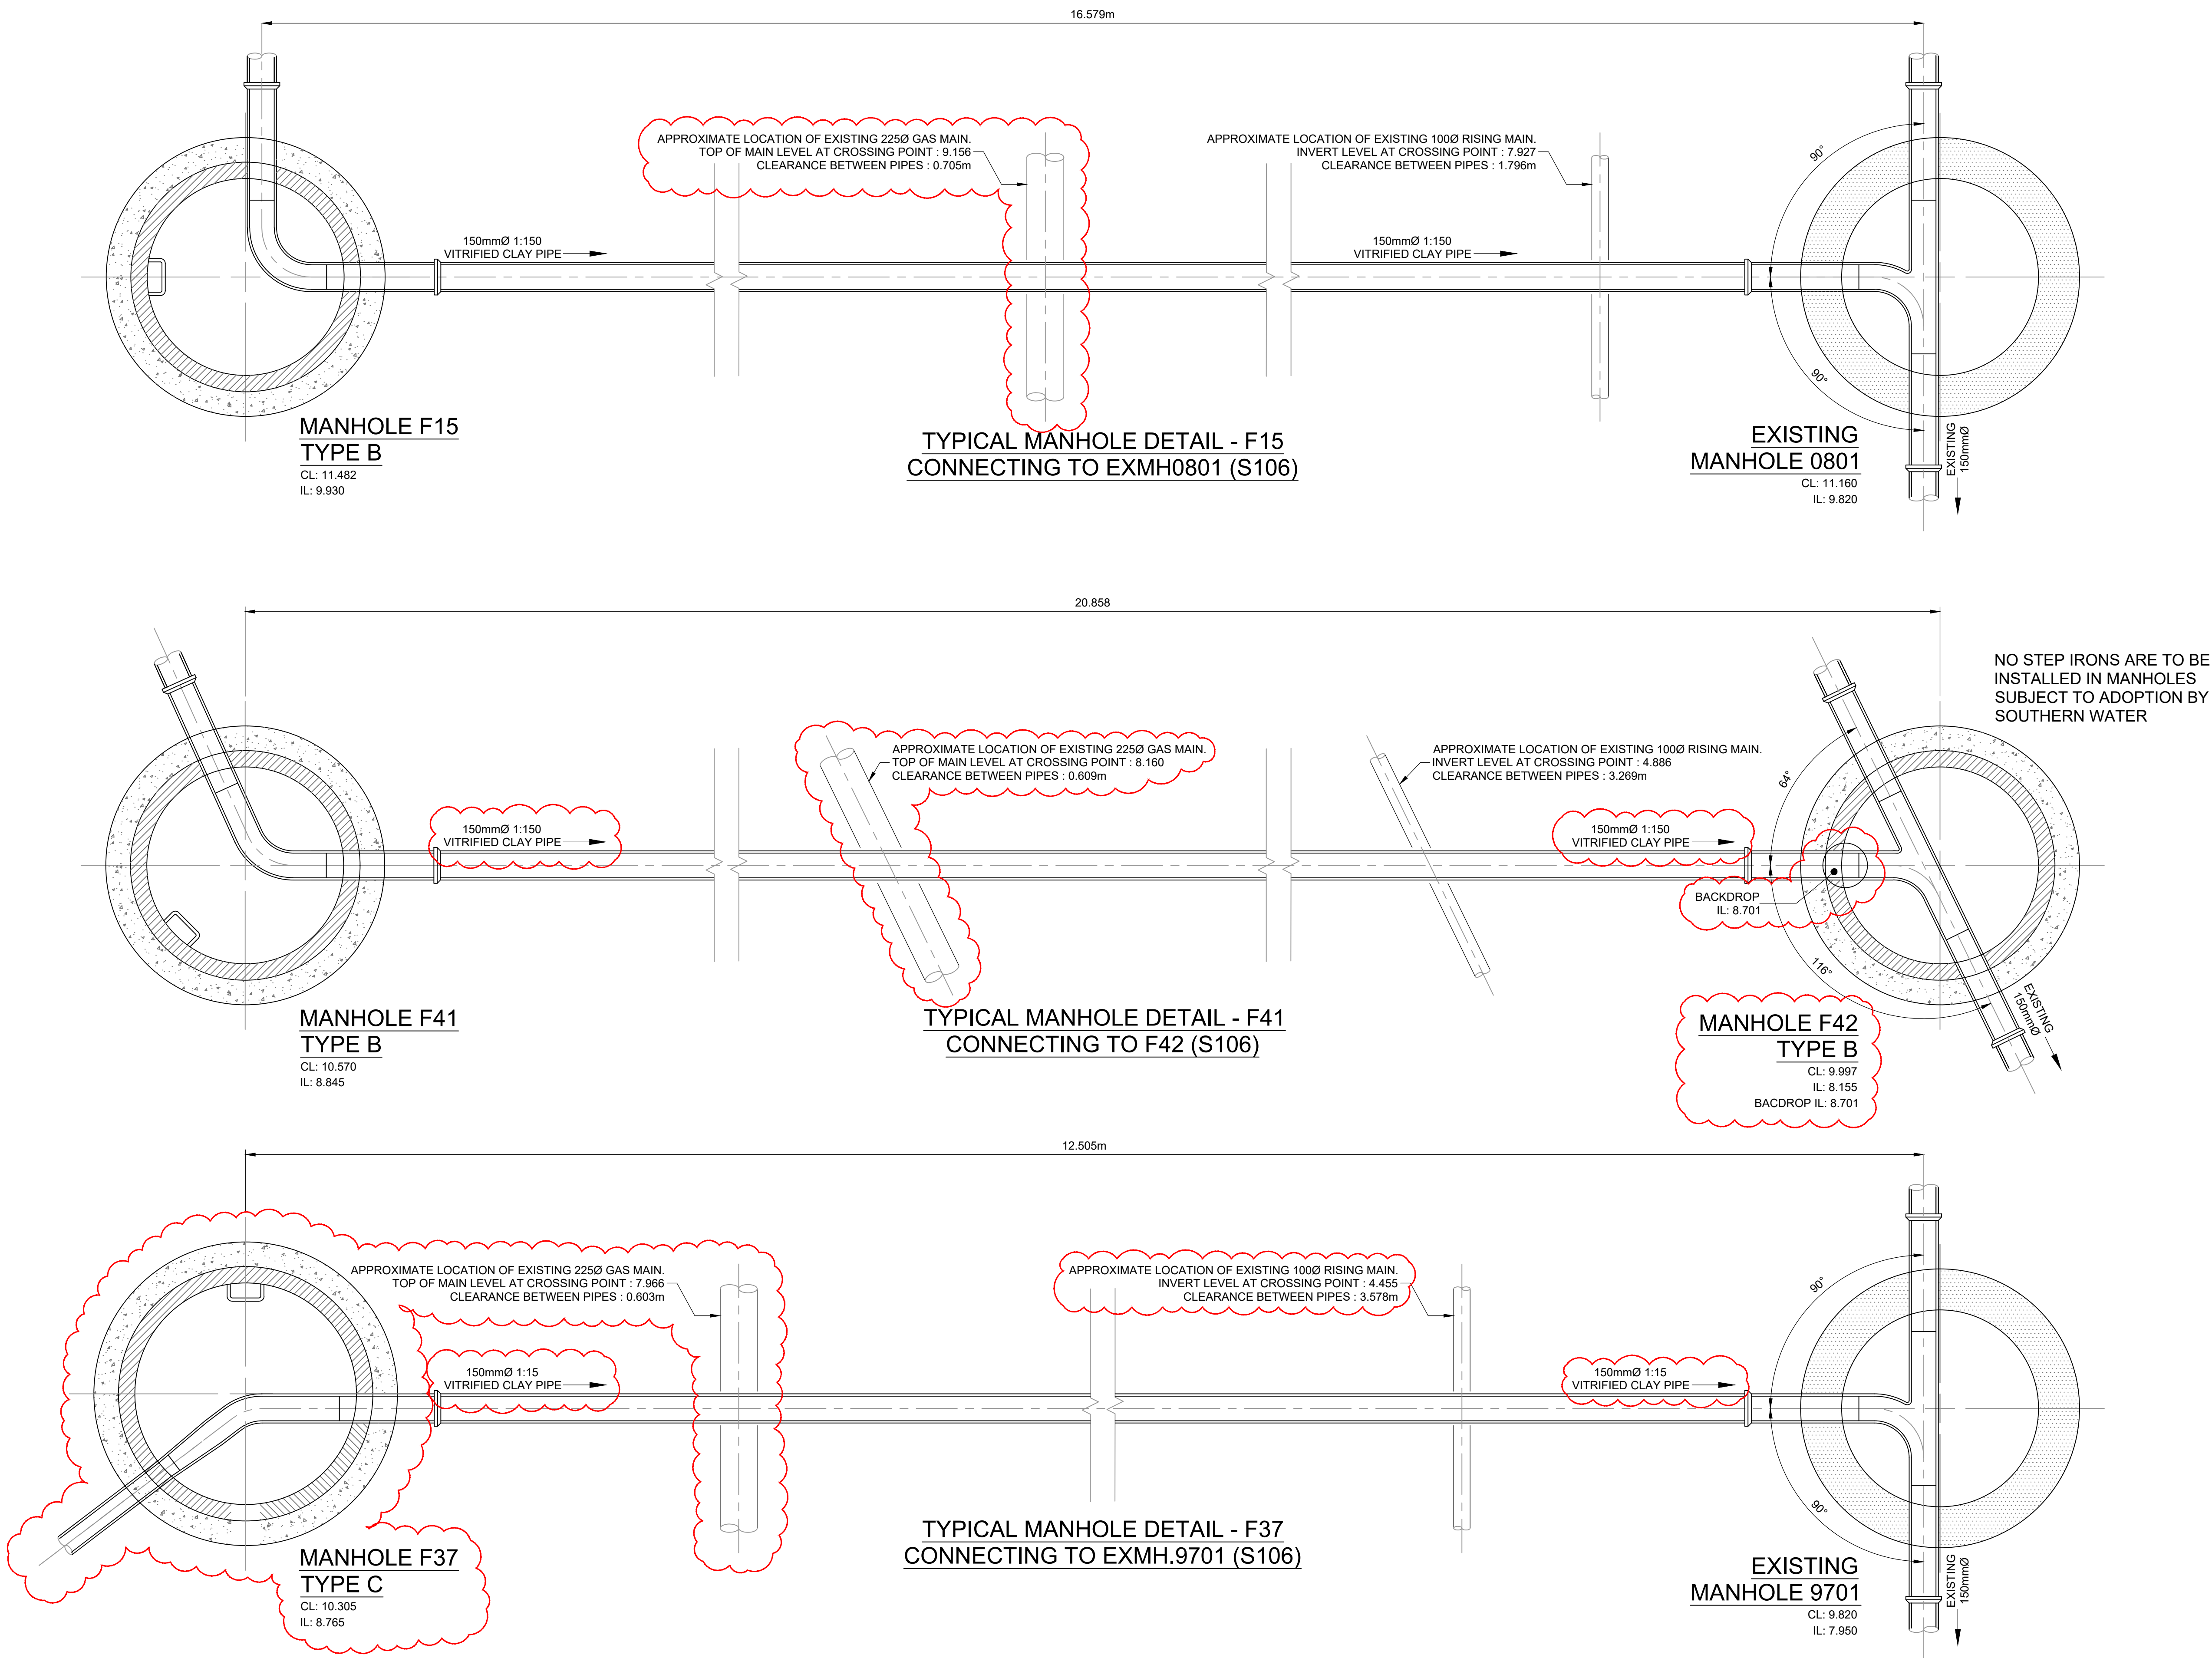

T4	EXISTING GAS MAIN ADDED. DRAINAGE CONNECTIONS AMENDED TO ACCOMMODATE.	PT.	JR	20.06.25
T3	SECTION 106 CONNECTION ARRANGEMENTS AMENDED WHERE CLOUDED DUE TO ERRONEOUS SEWER RECORD INFORMATION. APPROXIMATE LOCATION OF EXISTING RISING ADDED.	PT.	JR	12.06.25
T2	REFERENCE TO STEP IRONS ADDED TO MANHOLE F5. MH9701 REFERENCE CORRECTED.	PT.	JR	29.04.25
T1	TENDER ISSUE	JH	JR	25.04.25

Rev.	Description	By	Chk.	Date
------	-------------	----	------	------

Barter Hill Partnership Limited
Greenway Business Centre
Greenway
Harlow Business Park
Essex CM19 5QE
t: 01279 430888
e: mail@barterhill.co.uk

15 Meridian Way
Meridian Business Park
Norwich NR7 0TA
t: 01603 300360
e: mail@barterhill.co.uk

Client

Project

Land Off Barton Hill Drive,
Minster-on-Sea

Drawing Title

**S106 PIPE CONNECTIONS
PLANS**

Designed by JH	Drawn by JH	Checked by JR
-------------------	----------------	------------------

Scale @ A1 1:20	Contact Office Norwich	Date Nov 2024
--------------------	---------------------------	------------------

Status TENDER ISSUE	Revision T4	Job Ref 8421
-------------------------------	-----------------------	-----------------

Drawing No

8421-BHP-XX-XX-D-C-3045

Cad file
P:8421/Civils/BHP Drawings/8421-BHP-XX-XX-D-C-3041