


HEALTH & SAFETY:

ALL WORKS TO BE CARRIED OUT BY A CONTRACTOR COMPETENT TO UNDERTAKE THE CONSTRUCTION OF WORKS AS INDICATED ON THIS DRAWING. THIS DRAWING IS TO BE READ IN CONJUNCTION WITH THE JOB SPECIFIC RISK ASSESSMENT. THE HAZARDS NOTED ARE IN ADDITION TO THE NORMAL HAZARDS AND RISKS FACED BY A COMPETENT CONTRACTOR WHEN DEALING WITH THE TYPE OF WORKS DETAILED ON THIS DRAWING.

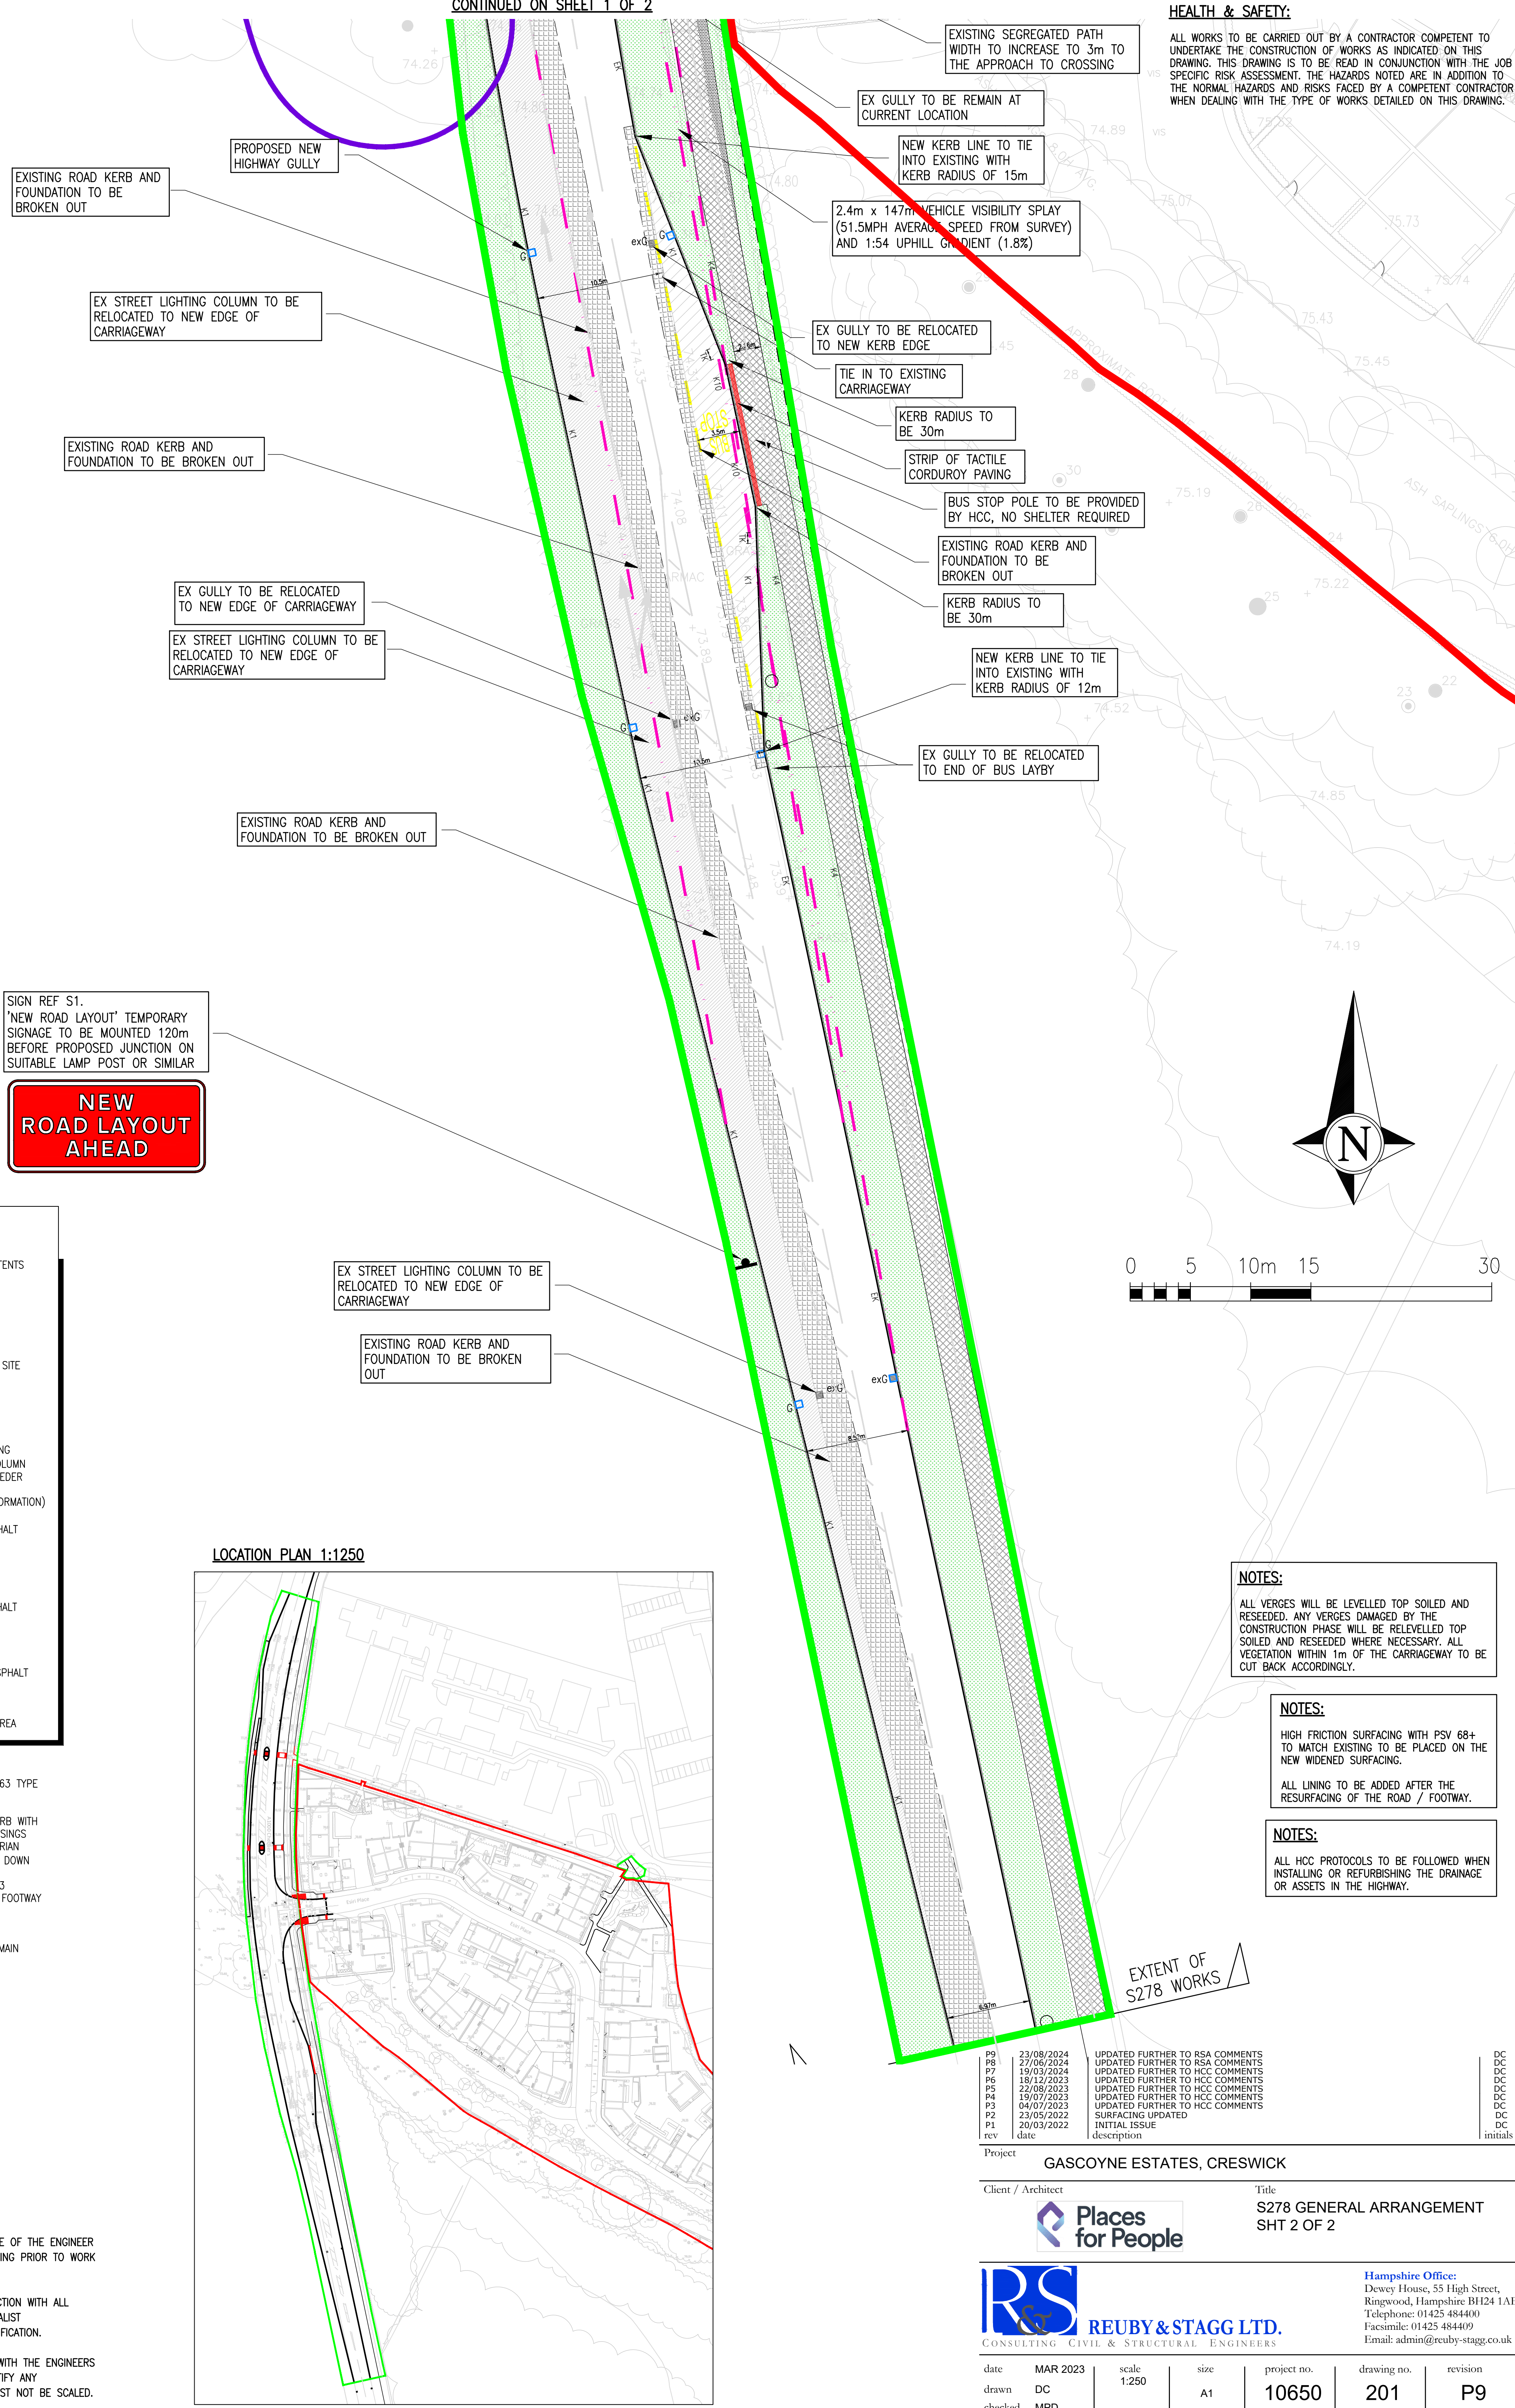

SECTION 278 NOTES & LEGEND

- | | |
|---|---|
|  | DENOTES S278 AGREEMENT EXTENTS |
|  | DENOTES NEW AREA OFFERED FOR ADOPTION |
|  | DENOTES HEDGEROW REMOVAL/REDUCTION IN SIZE |
|  | DENOTES HIGHWAY BOUNDARY |
|  | ROOT PROTECTION BARRIER (DETAIL TO BE CONFIRMED ON SITE WITH TREE OFFICER) |
|  | DENOTES VISIBILITY SPLAY |
|  | PROPOSED SIGNING |
|  | TACTILE CROSSING PAVING (COLOUR BUFF) |
|  | TACTILE CYCLE CORDUROY PAVING |
|  | PROPOSED STREET LIGHTING COLUMN |
|  | PROPOSED STREET LIGHTING FEEDER PILLAR LOCATION (SEE DFL STREET LIGHTING INFORMATION) |
|  | PAVING TYPE 1 |
|  | CARRIAGEWAY WIDENING – ASPHALT CONSTRUCTION |
|  | PAVING TYPE 2 |
|  | NEW FOOTWAY – ASPHALT CONSTRUCTION |
|  | PAVING TYPE 2A |
|  | FOOTWAY RESURFACING – ASPHALT CONSTRUCTION |
|  | PAVING TYPE 3 |
|  | CARRIAGEWAY TIE-IN 900mm |
|  | PAVING TYPE 4 |
|  | NEW FOOTWAY – COLOURED ASPHALT CONSTRUCTION |
|  | DENOTES ADAPTABLE VERGES |
|  | EXISTING TREES WITHIN S278 AREA |

KERB TYPES:

- | | |
|-----|--|
| K1 | 125x255mm P.C. KERB TO BS 7263 TYPE HB2, WITH 125mm UPSTAND |
| K3 | 125x255mm BULLNOSED DROP KERB WITH 25mm UPSTAND AT VEHICLE CROSSINGS AND 0-6mm UPSTAND AT PEDESTRIAN CROSSINGS LAID INVERTED/UPSIDE DOWN |
| K4 | 150x50mm P.C. KERB TO BS 7263 TYPE EF TO BE LAID FLUSH WITH FOOTWAY |
| K10 | BUS STOP KERBING |
| EK | EXISTING HIGHWAY KERBING TO REMAIN |
| TK | TRANSITION KERB |

NOTES

1. THIS DRAWING IS COPYRIGHT.
2. DO NOT SCALE THIS DRAWING.
THE CONTRACTOR IS TO BRING TO THE NOTICE OF THE ENGINEER
ANY DISCREPANCIES CONTAINED IN THIS DRAWING PRIOR TO WORK
COMMENCEMENT.
3. THIS DRAWING IS TO BE READ IN CONJUNCTION WITH ALL
RELEVANT ARCHITECTS, ENGINEERS AND SPECIALIST
SUB-CONTRACTORS DRAWINGS AND THE SPECIFICATION.
4. ALL SETTING OUT TO BE IN ACCORDANCE WITH THE ENGINEERS
DRAWINGS. CONTRACTOR TO CHECK AND IDENTIFY ANY
DISCREPANCIES TO ENGINEER. DIMENSIONS MUST NOT BE SCALED.

NOTES:

ALL VERGES WILL BE LEVELLED TOP SOILED AND RESEEDED. ANY VERGES DAMAGED BY THE CONSTRUCTION PHASE WILL BE RELEVELLED TOP SOILED AND RESEEDED WHERE NECESSARY. ALL VEGETATION WITHIN 1m OF THE CARRIAGEWAY TO BE CUT BACK ACCORDINGLY.

NOTES:

HIGH FRICTION SURFACING WITH PSV 68+
TO MATCH EXISTING TO BE PLACED ON THE
NEW WIDENED SURFACING.

NOTES:

ALL HCC PROTOCOLS TO BE FOLLOWED WHEN
INSTALLING OR REFURBISHING THE DRAINAGE
OR ASSETS IN THE HIGHWAY.

P9	23/08/2024	UPDATED FURTHER TO RSA COMMENTS	DC
P8	27/06/2024	UPDATED FURTHER TO RSA COMMENTS	DC
P7	19/03/2024	UPDATED FURTHER TO HCC COMMENTS	DC
P6	18/12/2023	UPDATED FURTHER TO HCC COMMENTS	DC
P5	22/08/2023	UPDATED FURTHER TO HCC COMMENTS	DC
P4	19/07/2023	UPDATED FURTHER TO HCC COMMENTS	DC
P3	04/07/2023	UPDATED FURTHER TO HCC COMMENTS	DC
P2	23/05/2022	SURFACING UPDATED	DC
P1	20/03/2022	INITIAL ISSUE	DC
rev	date	description	initials

Project	GASCOYNE ESTATES, CRESWICK
---------	----------------------------

Client / Architect



REUBY & STAGG LTD.
CIVIL & STRUCTURAL ENGINEERS

Hampshire Office:
Dewey House, 55 High Street,
Ringwood, Hampshire BH24 1AH
Telephone: 01425 484400
Facsimile: 01425 484409
Email: admin@reuby-stagg.co.uk

date	MAR 2023	scale	size	project no.	drawing no.	revision
drawn	DC	1:250	A1	10650	201	P9
checked	MPD					