
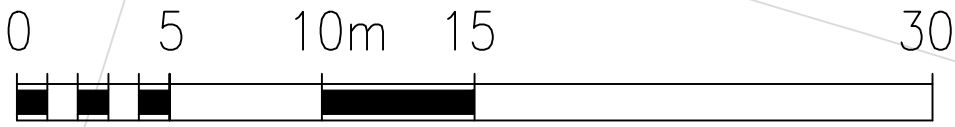



HEALTH & SAFETY:

ALL WORKS TO BE CARRIED OUT BY A CONTRACTOR COMPETENT TO UNDERTAKE THE CONSTRUCTION OF WORKS AS INDICATED ON THIS DRAWING. THIS DRAWING IS TO BE READ IN CONJUNCTION WITH THE JOB SPECIFIC RISK ASSESSMENT. THE HAZARDS NOTED ARE IN ADDITION TO THE NORMAL HAZARDS AND RISKS FACED BY A COMPETENT CONTRACTOR WHEN DEALING WITH THE TYPE OF WORKS DETAILED ON THIS DRAWING.

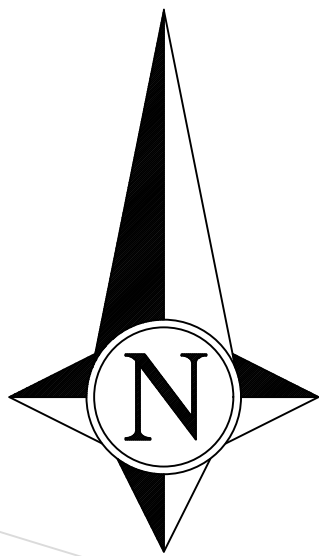

LEGEND

- DENOTES S278 AGREEMENT EXTENTS
- DENOTES NEW AREA OFFERED FOR ADOPTION
- PROPOSED LEVEL
- EXISTING LEVEL
- DENOTES PRIMARY CONTOUR WITH LABEL
- DENOTES SECONDARY CONTOUR
- DENOTES HIGHWAY GULLY

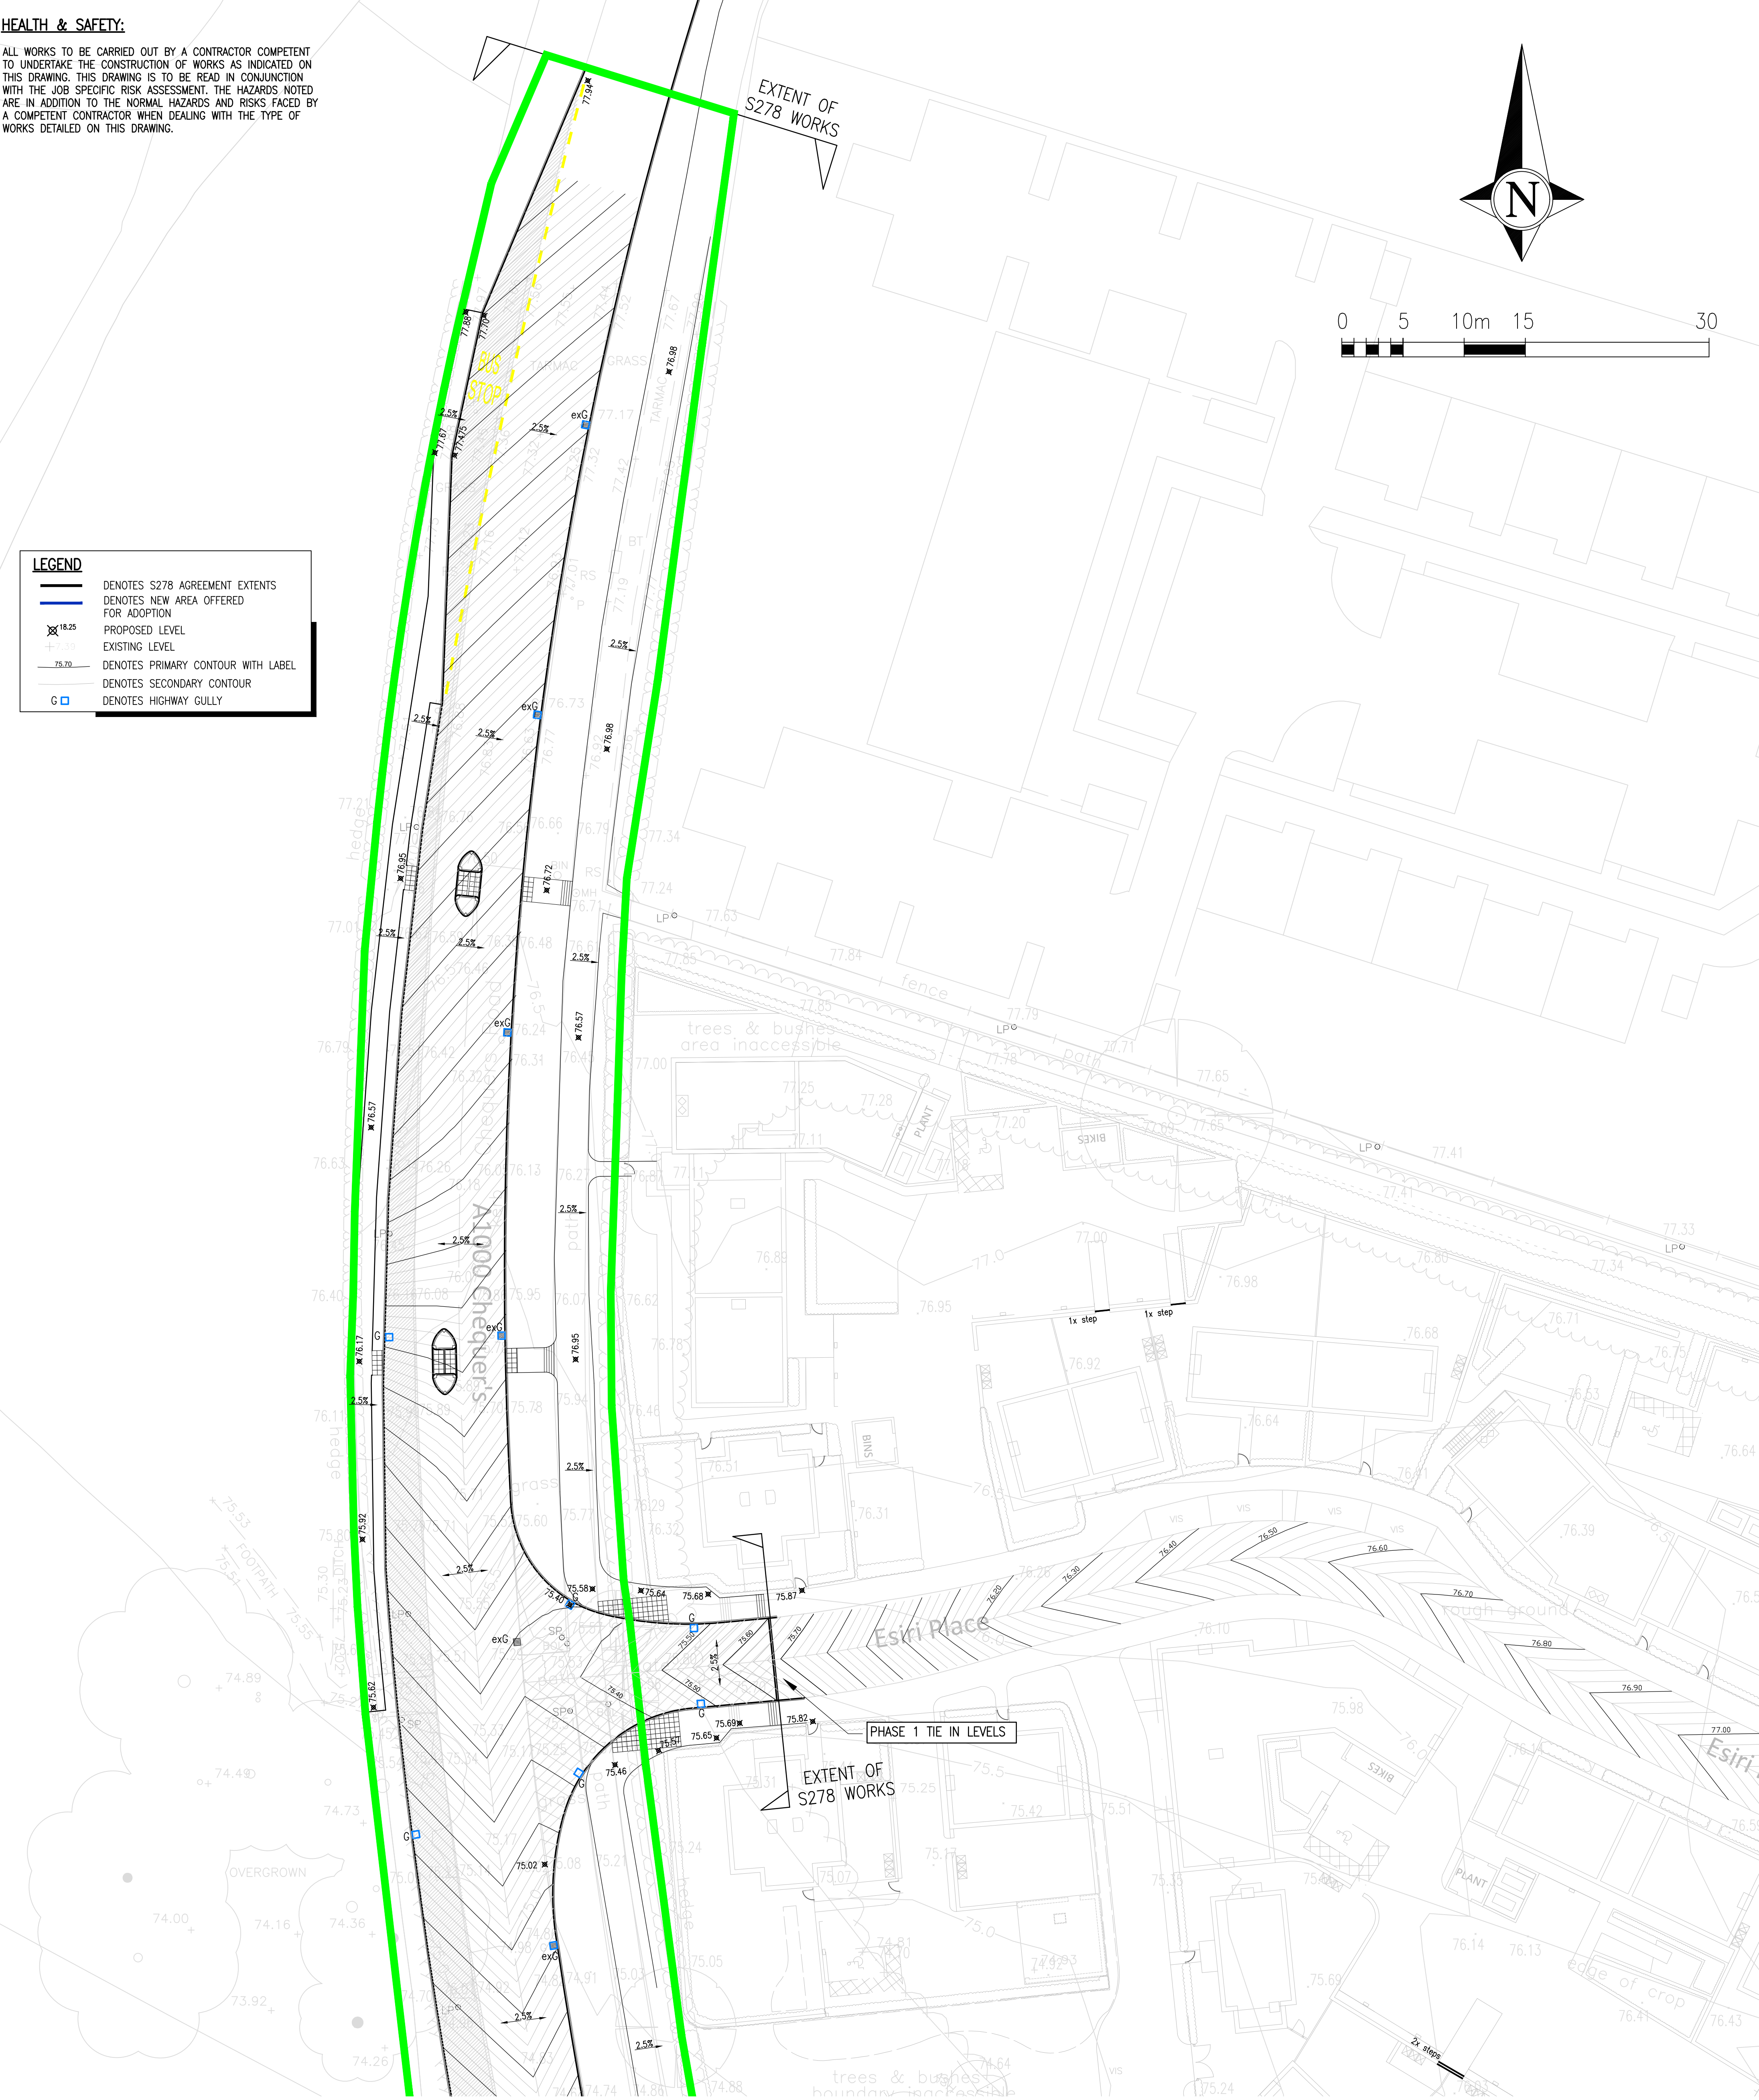


NOTES

- THIS DRAWING IS COPYRIGHT.
- DO NOT SCALE THIS DRAWING. THE CONTRACTOR IS TO BRING TO THE NOTICE OF THE ENGINEER ANY DISCREPANCIES CONTAINED IN THIS DRAWING PRIOR TO WORK COMMENCEMENT.
- THIS DRAWING IS TO BE READ IN CONJUNCTION WITH ALL RELEVANT ARCHITECTS, ENGINEERS AND SPECIALIST SUB-CONTRACTORS DRAWINGS AND THE SPECIFICATION.
- ALL SETTING OUT TO BE IN ACCORDANCE WITH THE ENGINEERS DRAWINGS. CONTRACTOR TO CHECK AND IDENTIFY ANY DISCREPANCIES TO ENGINEER. DIMENSIONS MUST NOT BE SCALED.

P2	23/08/2024	CONTOURS AND SPOT LEVELS UPDATED	DC
P1	27/06/2024	INITIAL ISSUE	DC
rev	date	description	initials

Project GASCOYNE ESTATES, CRESWICK

Client / Architect

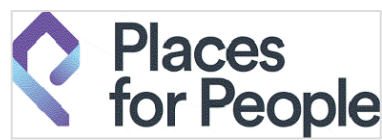

Title

PROPOSED LEVELS PLAN
SHT 1 OF 2



REUBY & STAGG LTD.

CONSULTING CIVIL & STRUCTURAL ENGINEERS

Hampshire Office:
Dewey House, 55 High Street,
Ringwood, Hampshire BH24 1AE
Telephone: 01425 484400
Facsimile: 01425 484409
Email: admin@reuby-stagg.co.uk

date	MAR 2023	scale	1:250	size	A1	project no.	10650	drawing no.	206	revision	P2
drawn	DC	checked	MPD								