


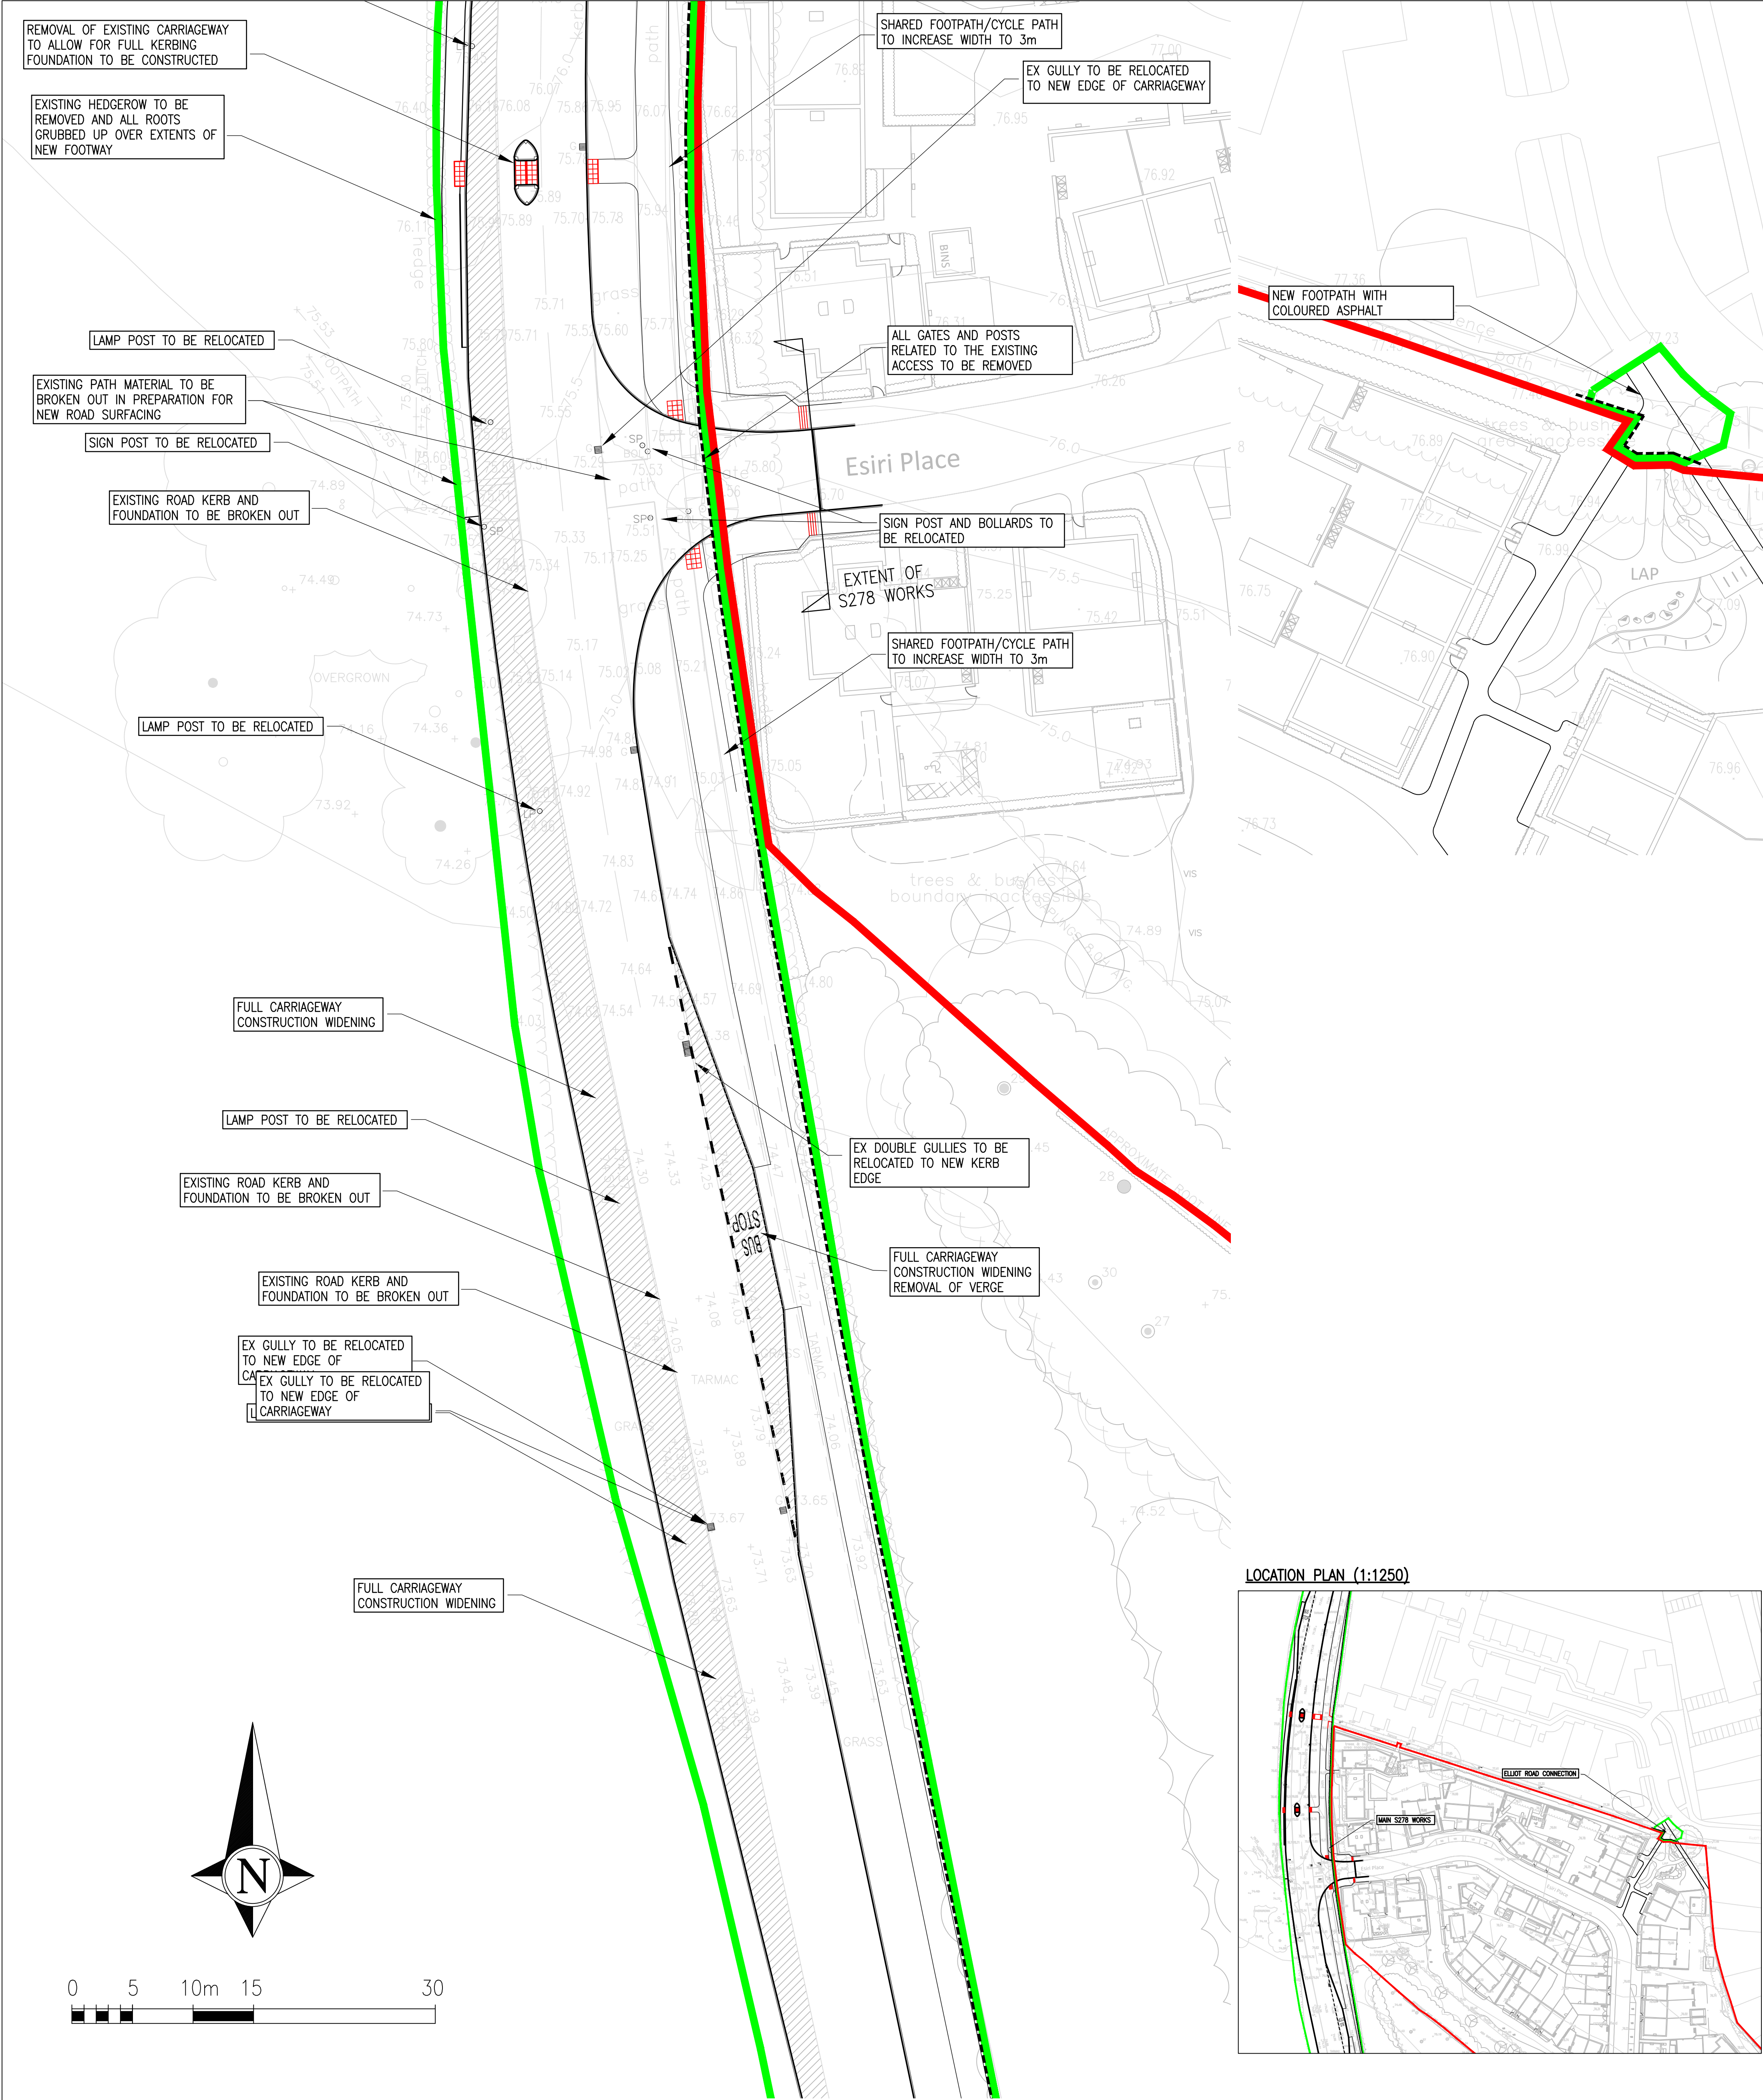


- NOTES**
1. THIS DRAWING IS COPYRIGHT.
 2. DO NOT SCALE THIS DRAWING.
THE CONTRACTOR IS TO BRING TO THE NOTICE OF THE ENGINEER ANY DISCREPANCIES CONTAINED IN THIS DRAWING PRIOR TO WORK COMMENCEMENT.
 3. THIS DRAWING IS TO BE READ IN CONJUNCTION WITH ALL RELEVANT ARCHITECTS, ENGINEERS AND SPECIALIST SUB-CONTRACTORS DRAWINGS AND THE SPECIFICATION.
 4. ALL SETTING OUT TO BE IN ACCORDANCE WITH THE ENGINEERS DRAWINGS. CONTRACTOR TO CHECK AND IDENTIFY ANY DISCREPANCIES TO ENGINEER. DIMENSIONS MUST NOT BE SCALED.

HEALTH & SAFETY:

ALL WORKS TO BE CARRIED OUT BY A CONTRACTOR COMPETENT TO UNDERTAKE THE CONSTRUCTION OF WORKS AS INDICATED ON THIS DRAWING. THIS DRAWING IS TO BE READ IN CONJUNCTION WITH THE JOB SPECIFIC RISK ASSESSMENT. THE HAZARDS NOTED ARE IN ADDITION TO THE NORMAL HAZARDS AND RISKS FACED BY A COMPETENT CONTRACTOR WHEN DEALING WITH THE TYPE OF WORKS DETAILED ON THIS DRAWING.

LOCATION PLAN (1:1250)

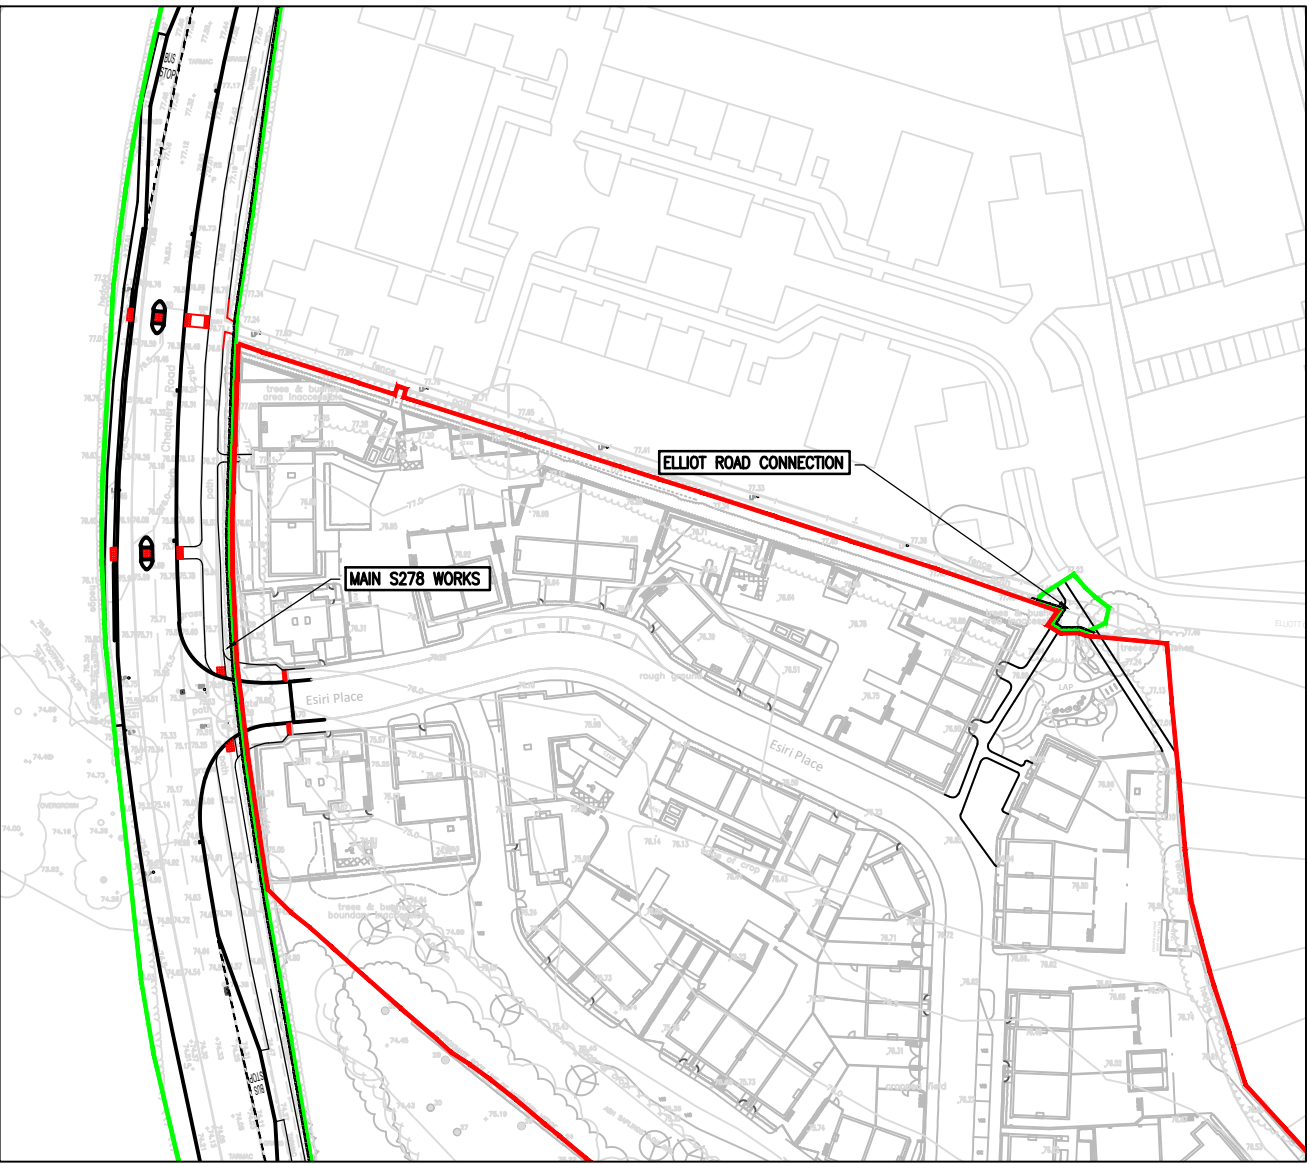

P4	22/08/2023	LAYOUT UPDATED FOLLOWING HCC COMMENTS	DC
P3	19/07/2023	LAYOUT UPDATED FOLLOWING HCC COMMENTS	DC
P2	04/07/2023	LAYOUT UPDATED FOLLOWING HCC COMMENTS	DC
P1	17/03/2022	INITIAL ISSUE	DC
rev	date	description	initials
Project			
GASCOYNE ESTATES, CRESWICK			
Client / Architect		Title	
 Places for People		SITE CLEARANCE PLAN SHT 2 OF 2	
			
REUBY & STAGG LTD.		Hampshire Office: Dewey House, 55 High Street, Ringwood, Hampshire BH24 1AE Telephone: 01425 484400 Facsimile: 01425 484409 Email: admin@reuby-stagg.co.uk	
CONSULTING CIVIL & STRUCTURAL ENGINEERS			
date	MAR 2023	scale	1:250
drawn	DC	size	A1
checked	MPD	project no.	10650
		drawing no.	211
		revision	P4