


HEALTH & SAFETY:


ALL WORKS TO BE CARRIED OUT BY A CONTRACTOR COMPETENT TO UNDERTAKE THE CONSTRUCTION OF WORKS AS INDICATED ON THIS DRAWING. THIS DRAWING IS TO BE READ IN CONJUNCTION WITH THE JOB SPECIFIC RISK ASSESSMENT. THE HAZARDS NOTED ARE IN ADDITION TO THE NORMAL HAZARDS AND RISKS FACED BY A COMPETENT CONTRACTOR WHEN DEALING WITH THE TYPE OF WORKS DETAILED ON THIS DRAWING.

SECTION 278
AGREEMENT LEGEND

- DENOTES S278 AGREEMENT EXTENTS
- DENOTES DEVELOPER OWNERSHIP BOUNDARY
- DENOTES NEW AREA OFFERED FOR ADOPTION
- DENOTES HIGHWAY BOUNDARY
- DENOTES PROPOSED ADOPTABLE ROAD AREA
- DENOTES NEW ADOPTABLE FOOTPATH
- DENOTES RESURFACING
- EXISTING ADOPTABLE FOOTPATH
- DENOTES ADOPTABLE VERGES
- DENOTES HIGHWAY DRAINAGE
- DENOTES GULLY CONNECTION
- EXISTING GULLY POSITION
- PROPOSED GULLY
- TACTILE CROSSING PAVING (COLOUR BUFF)
- PROPOSED STREET LIGHTING COLUMN (SEE DFL STREET LIGHTING INFORMATION)
- EXISTING STREET LIGHTING COLUMN

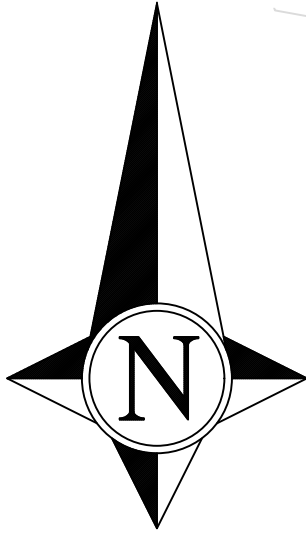

0 5 10m 15 30

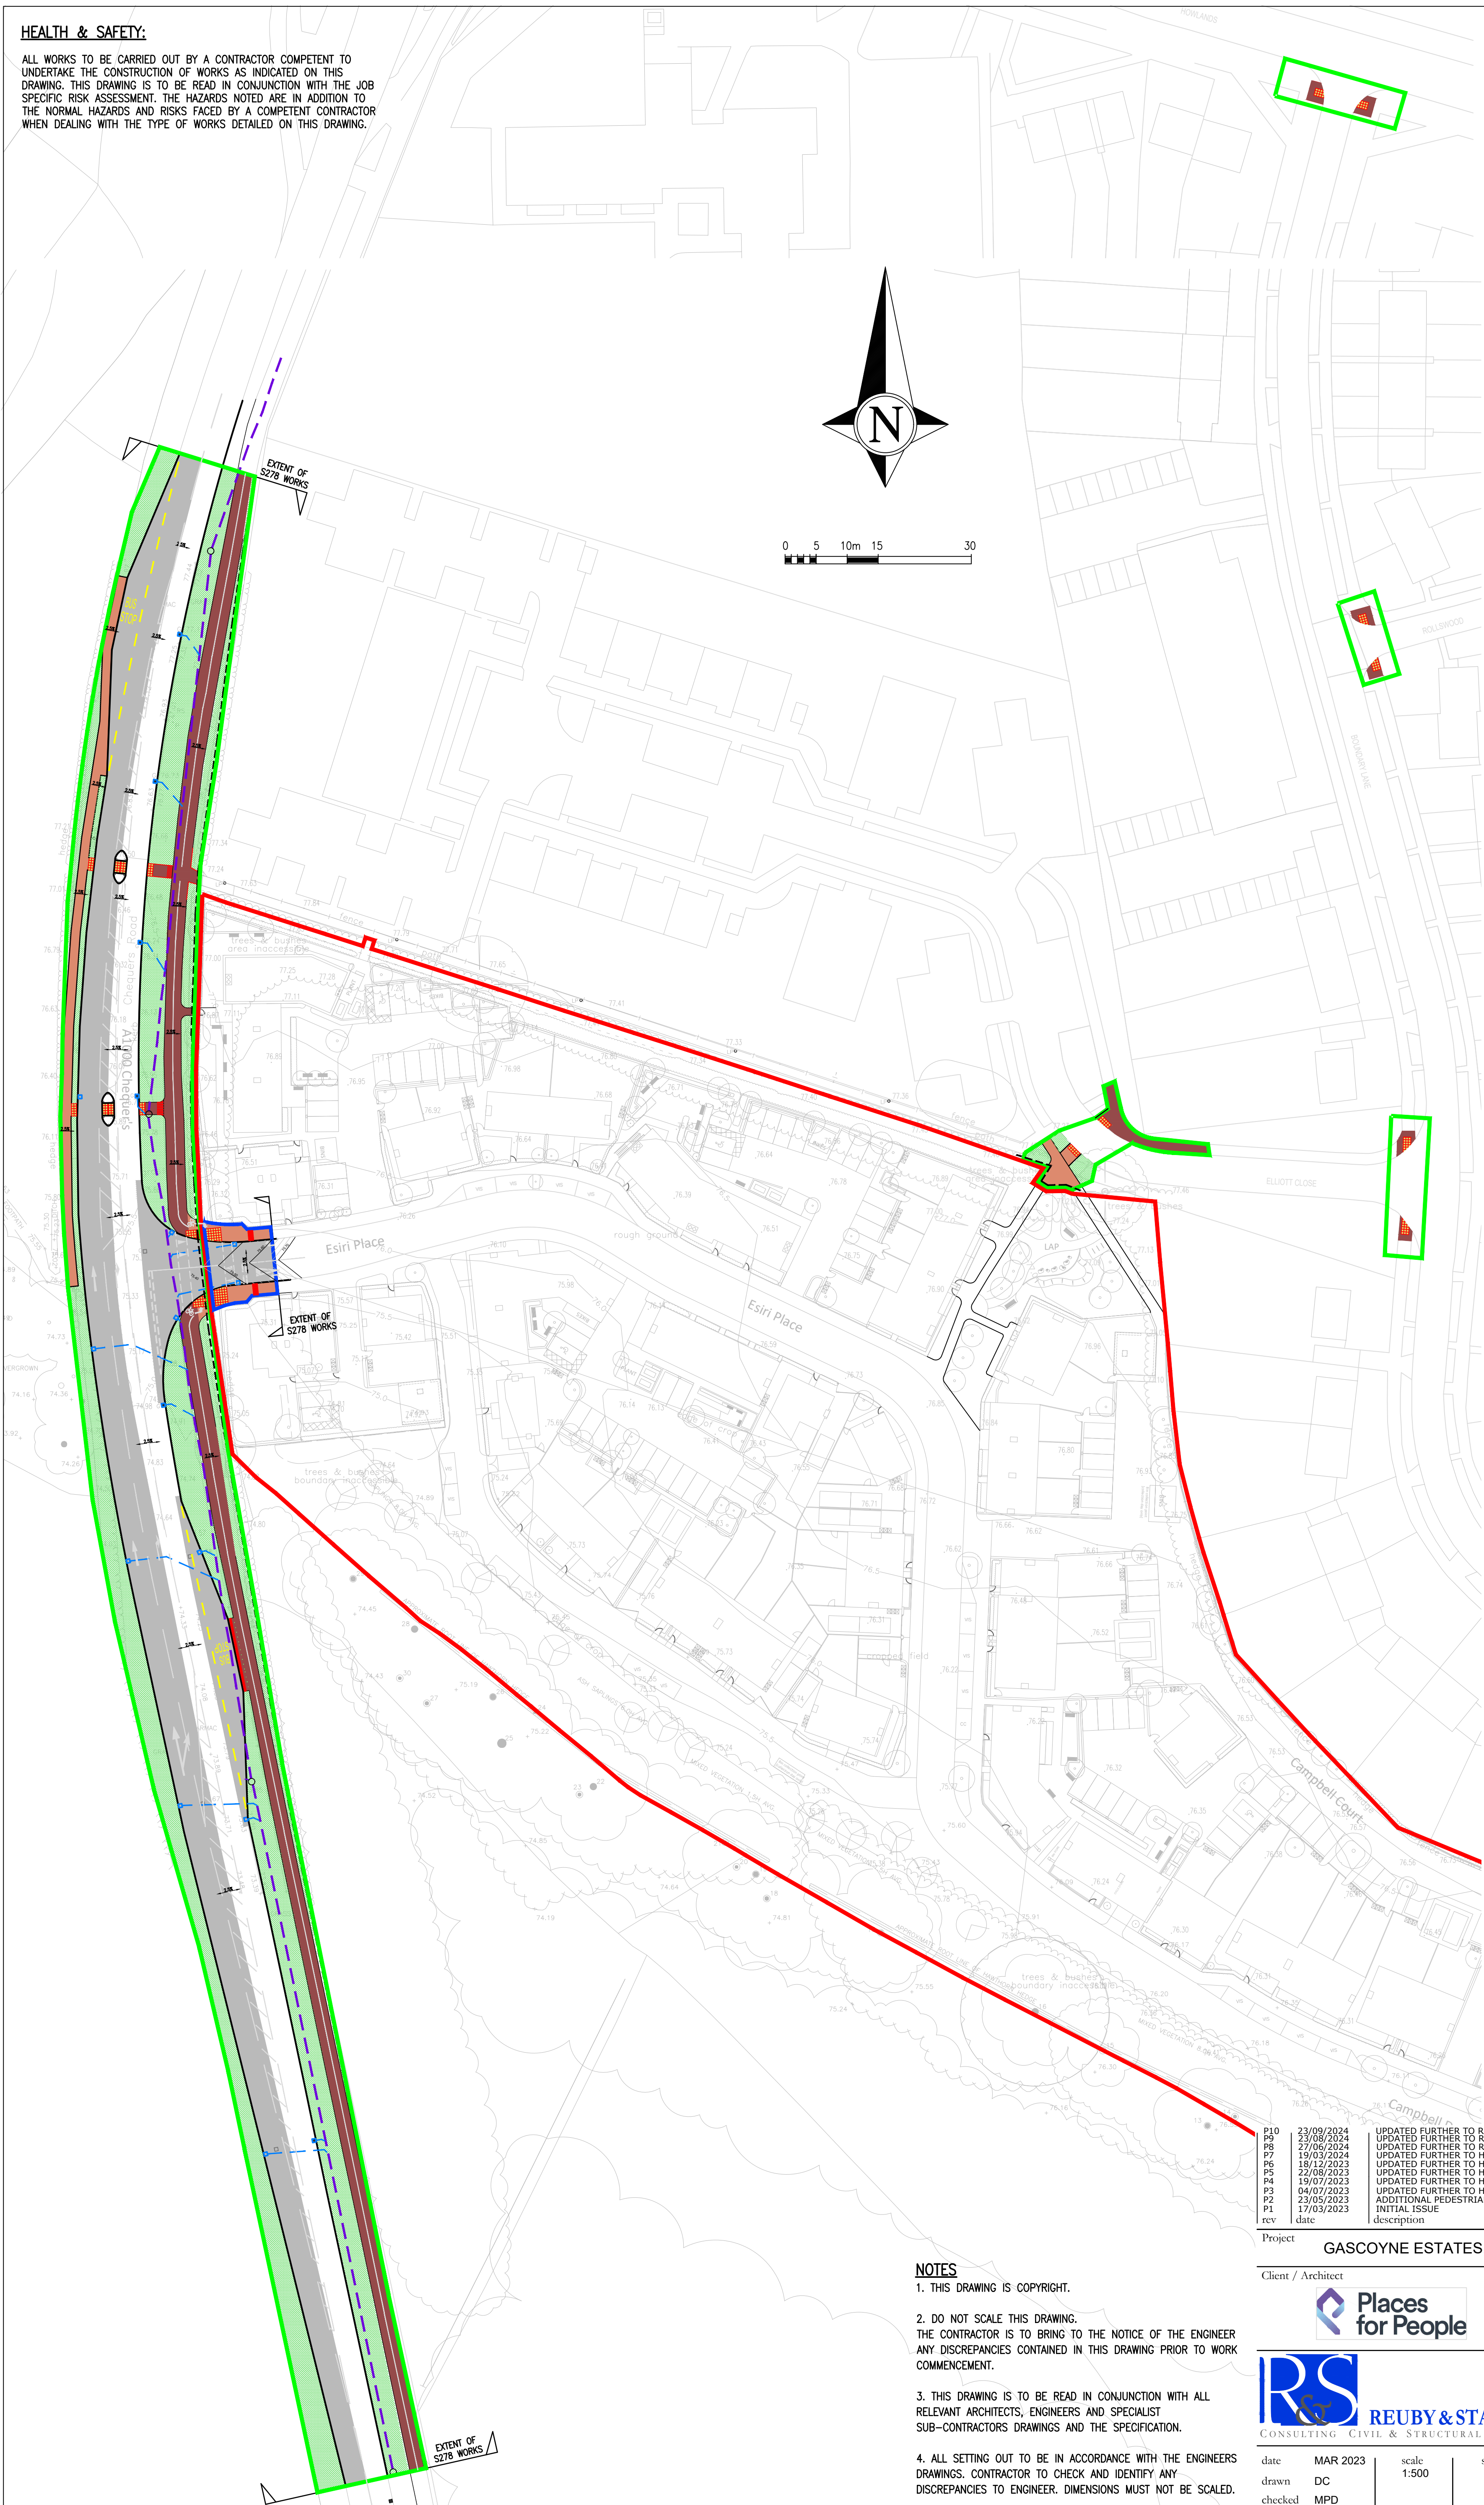

NOTES

1. THIS DRAWING IS COPYRIGHT.
2. DO NOT SCALE THIS DRAWING. THE CONTRACTOR IS TO BRING TO THE NOTICE OF THE ENGINEER ANY DISCREPANCIES CONTAINED IN THIS DRAWING PRIOR TO WORK COMMENCEMENT.
3. THIS DRAWING IS TO BE READ IN CONJUNCTION WITH ALL RELEVANT ARCHITECTS, ENGINEERS AND SPECIALIST SUB-CONTRACTORS DRAWINGS AND THE SPECIFICATION.
4. ALL SETTING OUT TO BE IN ACCORDANCE WITH THE ENGINEERS DRAWINGS. CONTRACTOR TO CHECK AND IDENTIFY ANY DISCREPANCIES TO ENGINEER. DIMENSIONS MUST NOT BE SCALED.

Project	GASCOYNE ESTATES, CRESWICK
Client / Architect	Places for People
Title	S278 AGREEMENT PLAN SHT 1 OF 2

RS
CONSULTING CIVIL & STRUCTURAL ENGINEERS
REUBY & STAGG LTD.

Hampshire Office:
Dewey House, 55 High Street,
Ringwood, Hampshire BH124 1AE
Telephone: 01425 484400
Facsimile: 01425 484409
Email: admin@reuby-stagg.co.uk

date	MAR 2023	scale	1:500	size	A1	project no.	10650	drawing no.	250	revision	P10
drawn	DC	checked	MPD								