




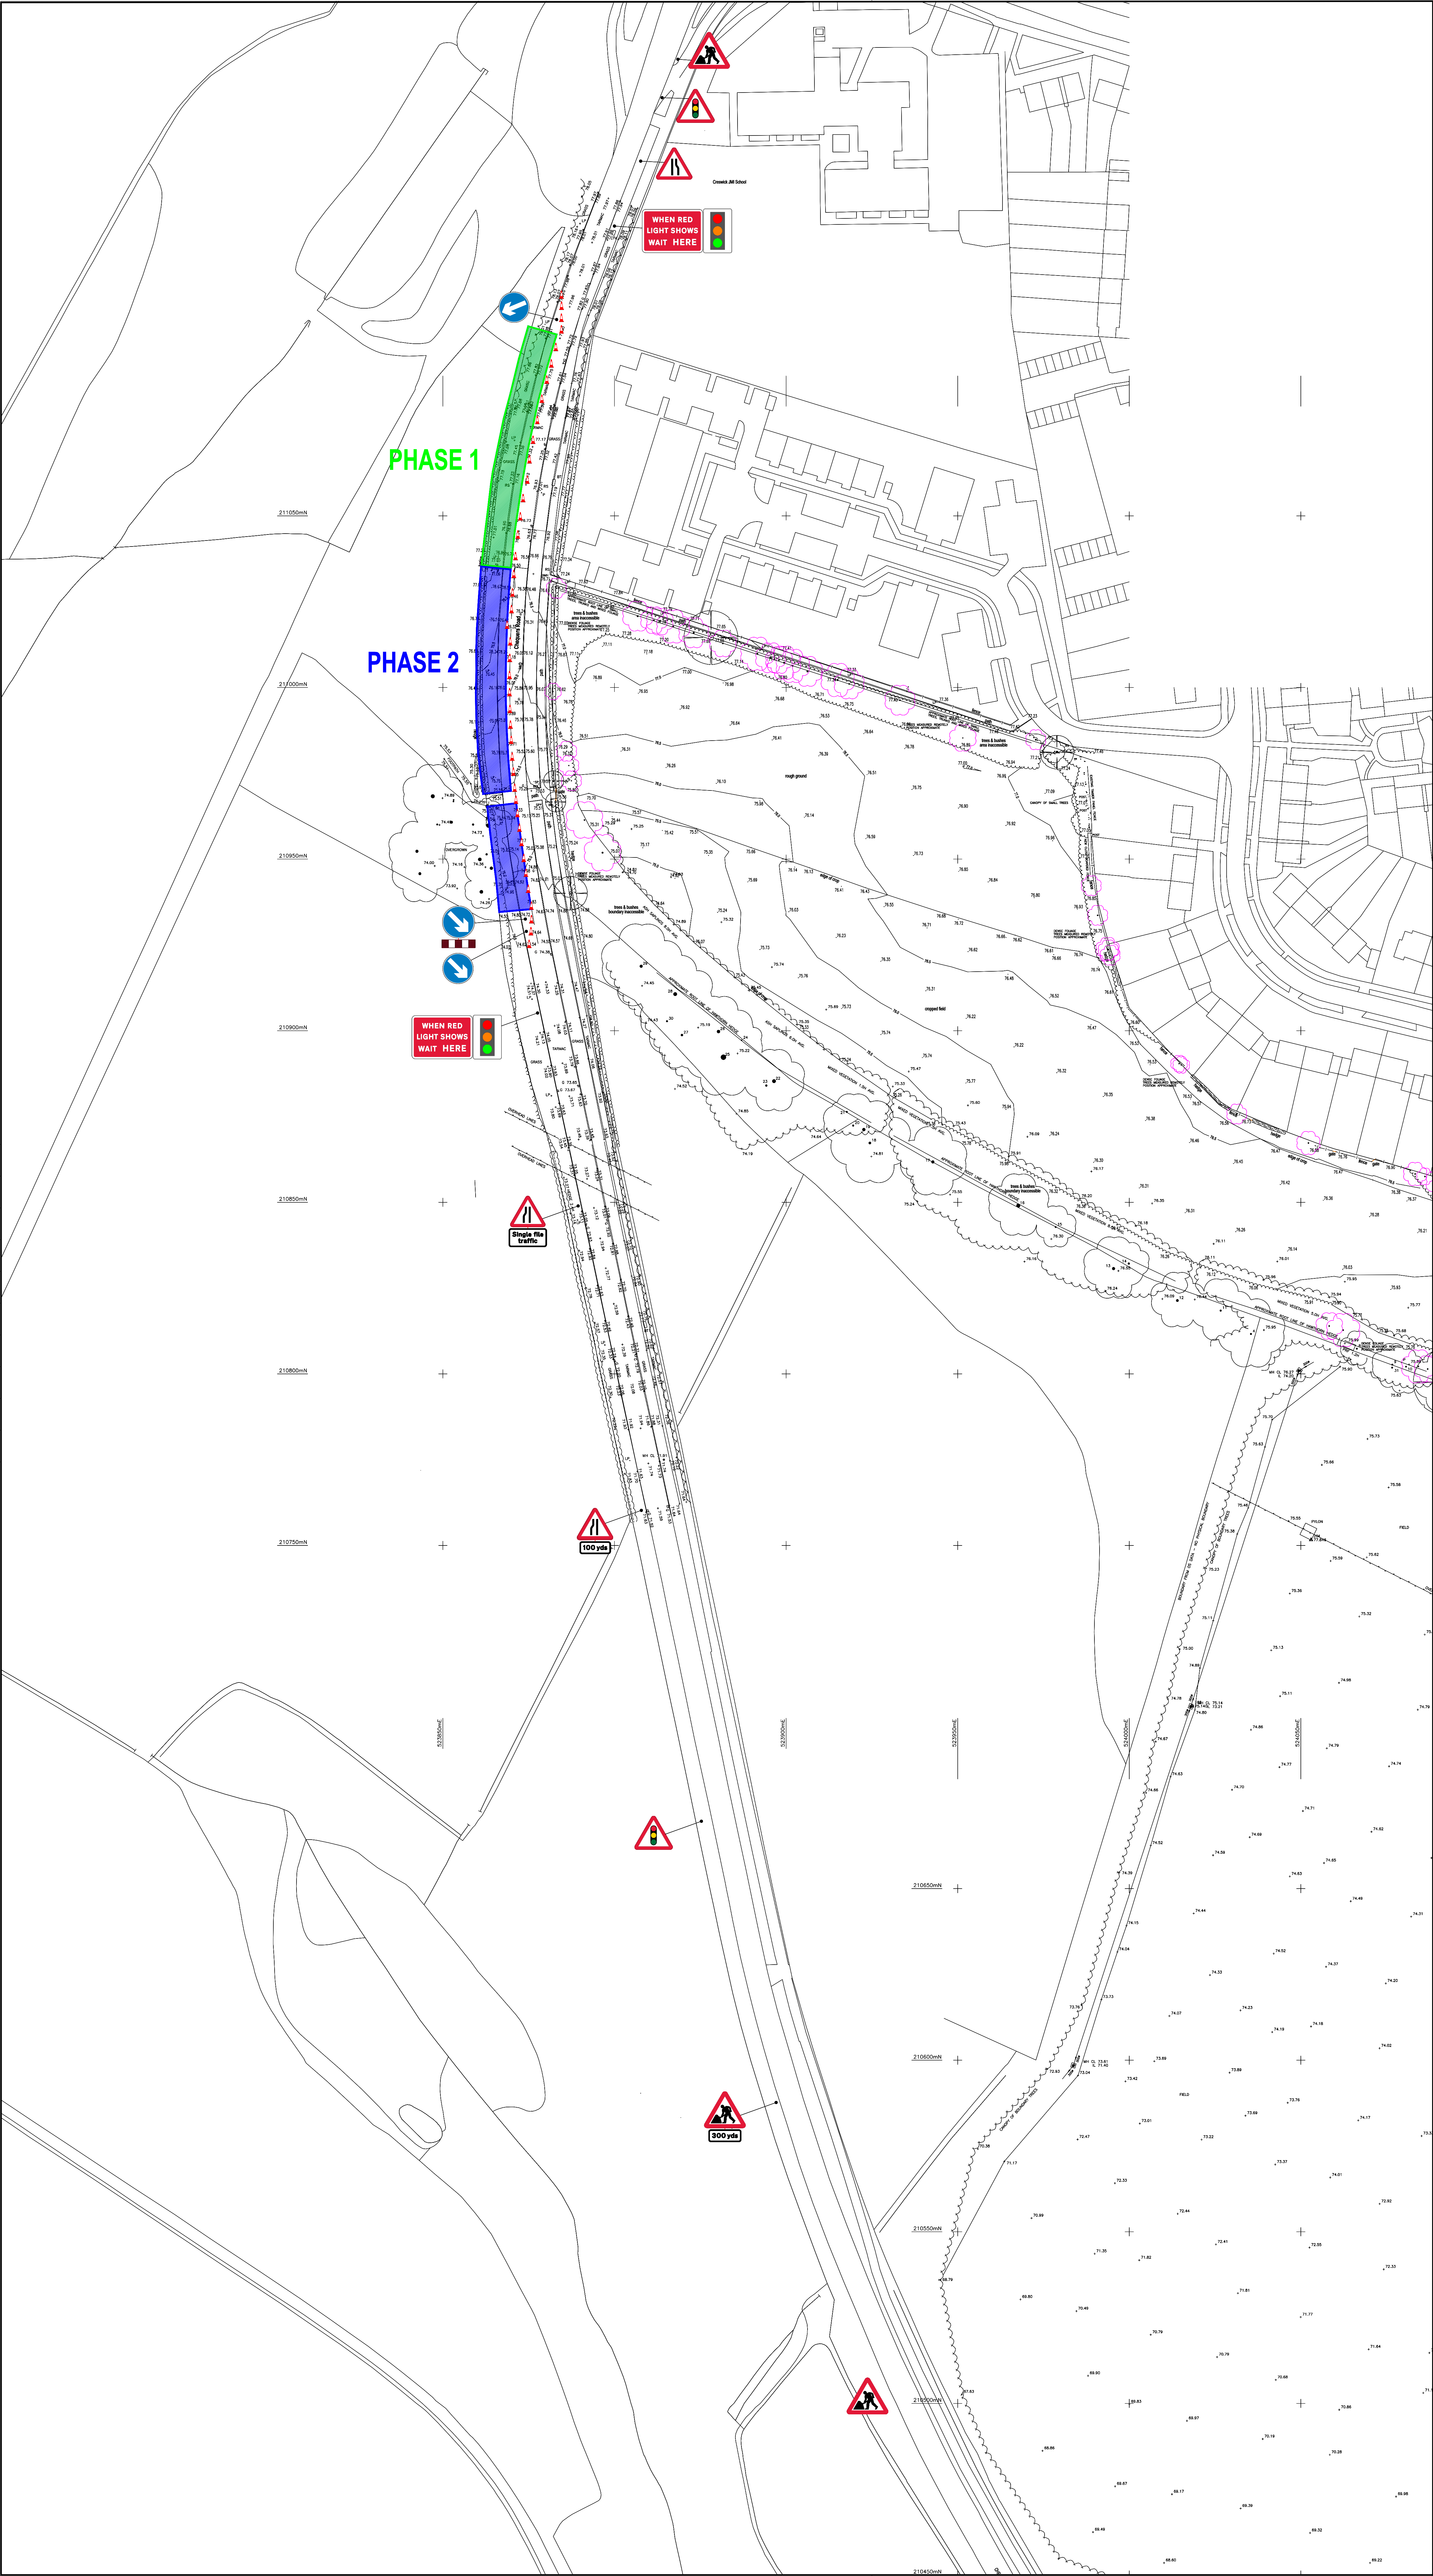

Legend

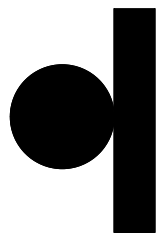

SIGN

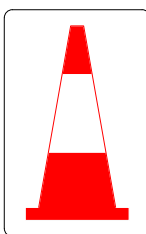

CONE

Rev.			Date	Description	By
				HOULIHAN & CO. (EXCAVATIONS) LTD	
					
				Head Office: J2 Brooklands Close Sunbury On Thames Surrey TW16 7D	
				   	
Client		Places for People			
Site Address		Chequers A1000 Welwyn Garden City AL7			
Drawing title		Traffic Management Plan 278 – P1,2			
Project No		PFP-CQ-278-TM001			
Date		21.05.2024			
Scale		Not to Scale			
Drawn by		JR	Sheet No		
Checked by		JR	1		