




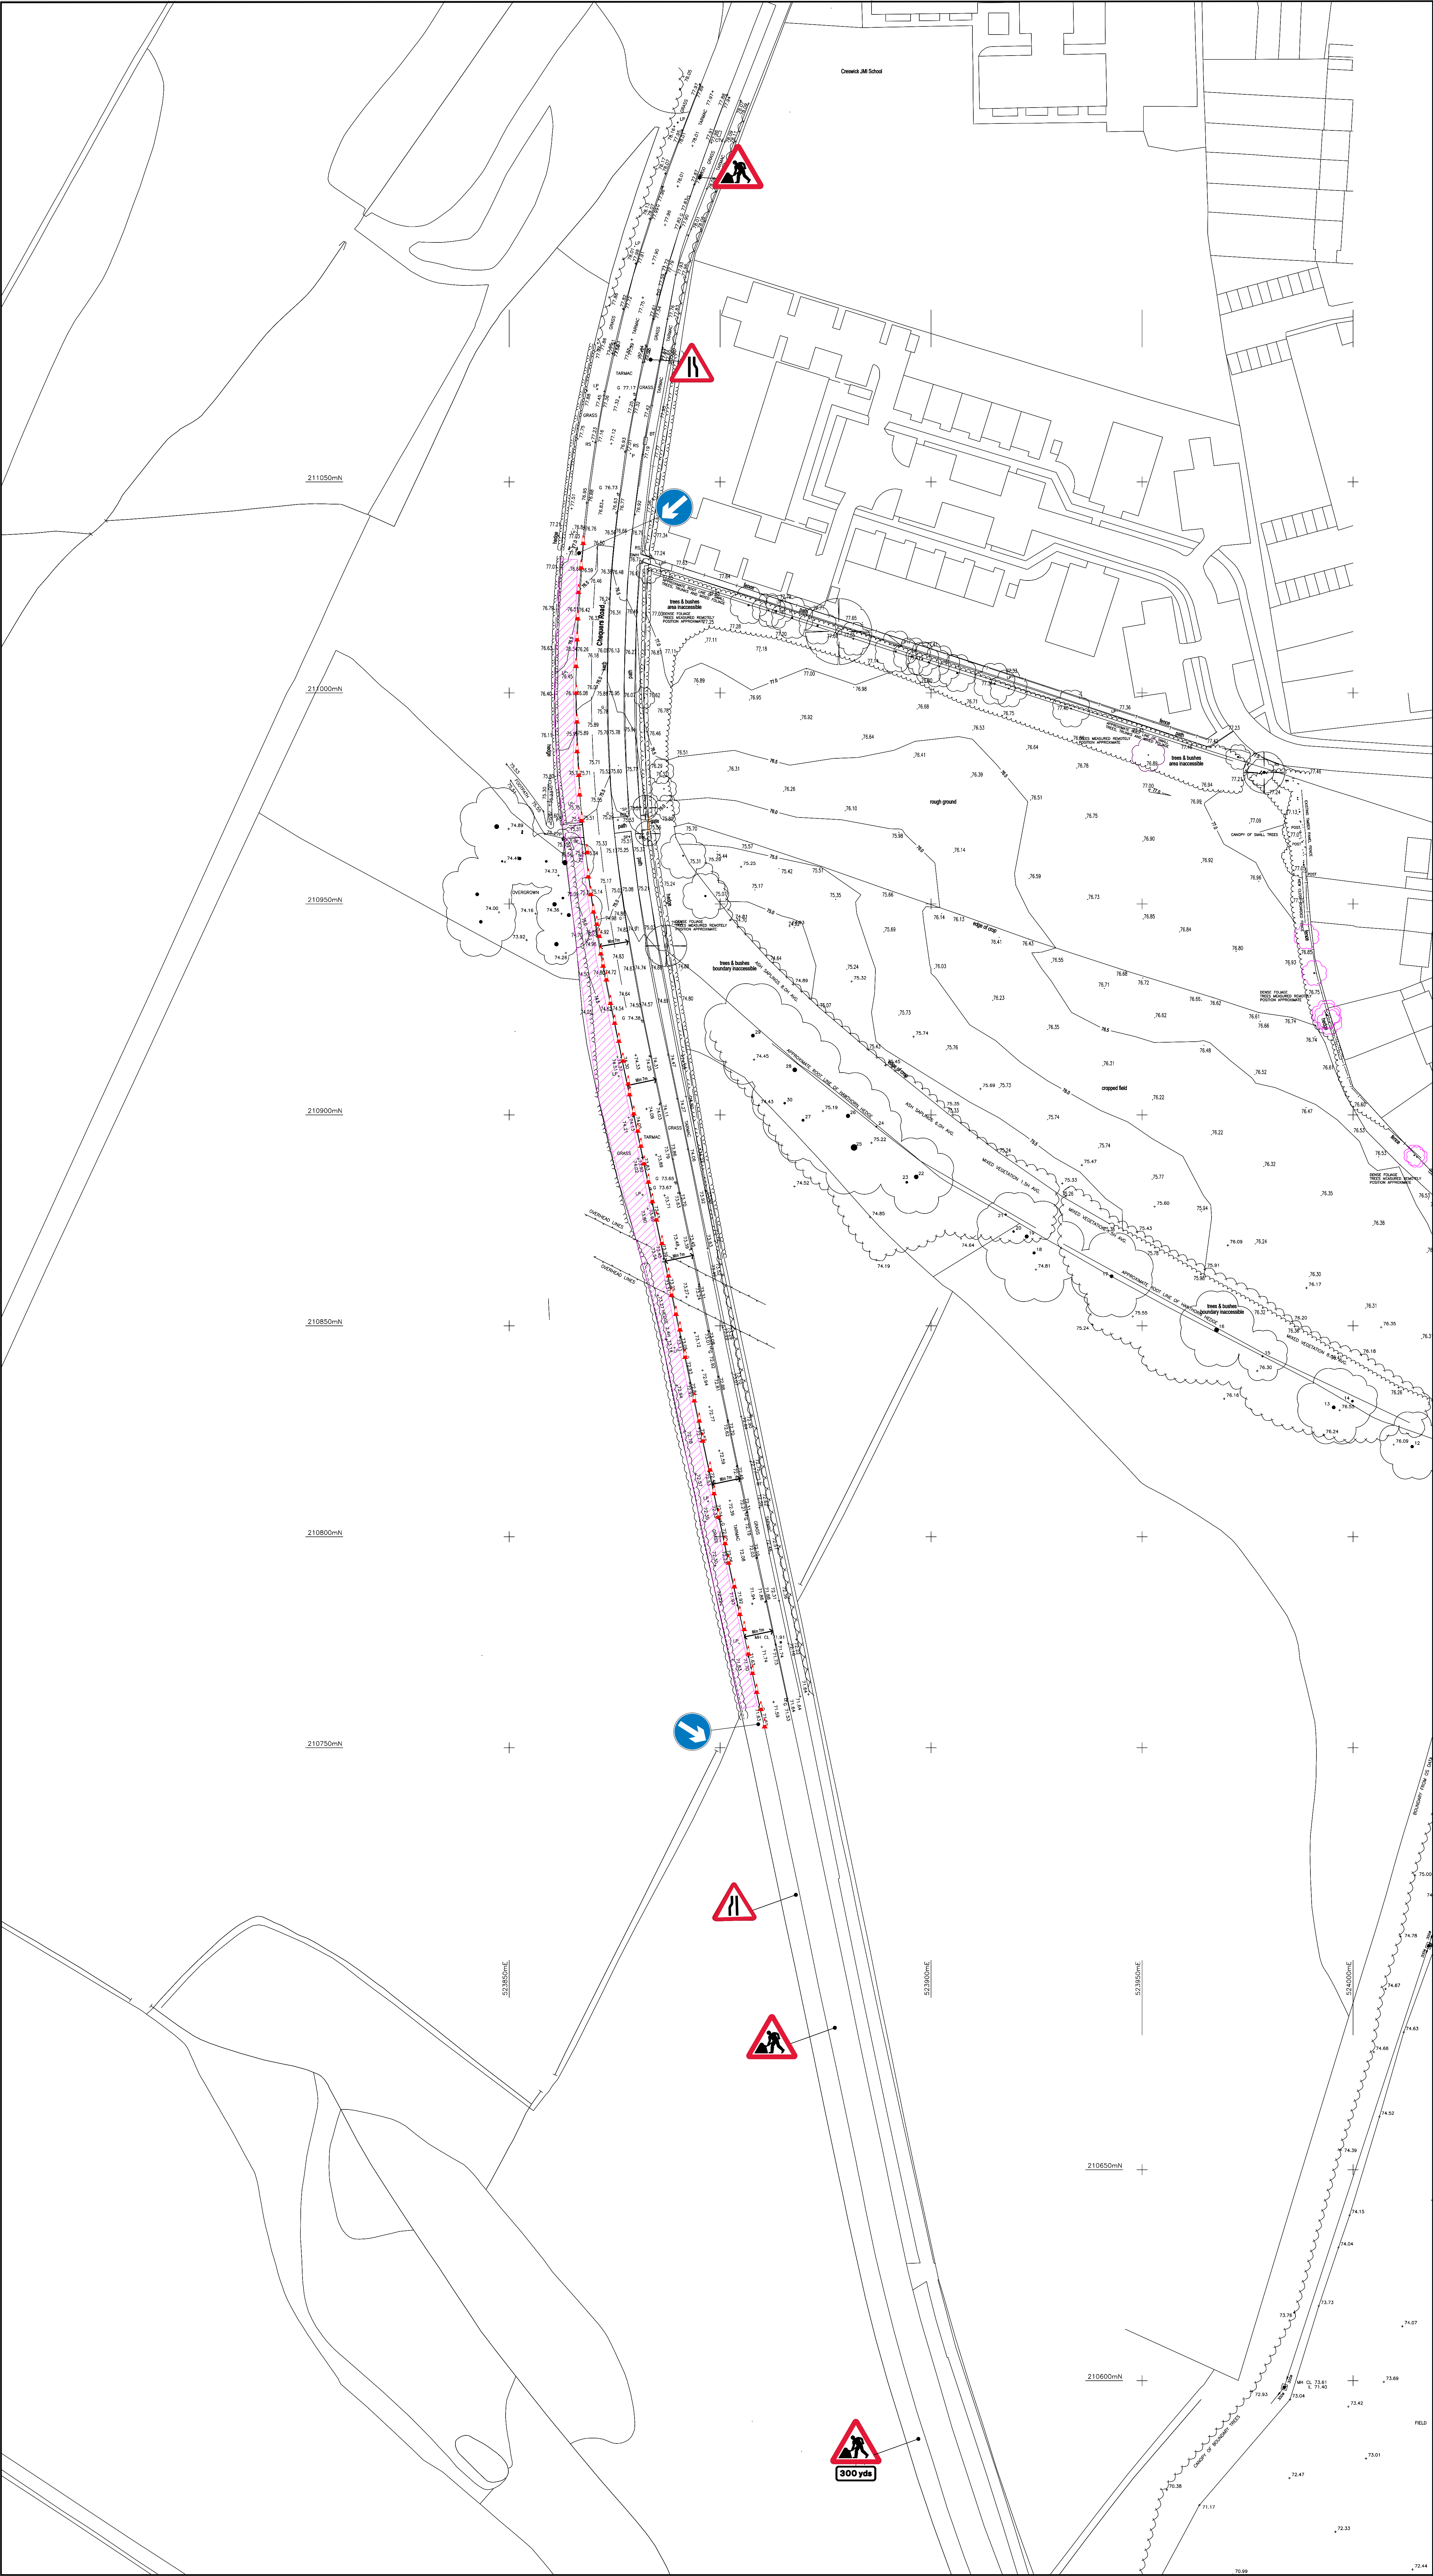

Legend

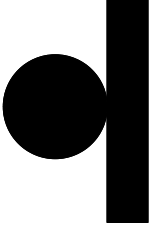

SIGN

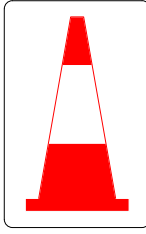

CONE

Rev.	Date	Description	By
		C:\Users\Houlthans\OneDrive - Houlthans & Co\Desktop\Cad-TM Files\houlthans_logo.jpg	
Head Office: J2 Brooklands Close Sunbury On Thames Surrey TW16 7D			
Client		Places for People	
Site Address		Chequers A1000 Welwyn Garden City AL7	
Drawing title		Traffic Management Plan 278 - P7	
Project No		PFP-CQ-278-TM001	
Date		21.05.2024	
Scale		Not to Scale	
Drawn by		JR	Sheet No
Checked by		JR	5