




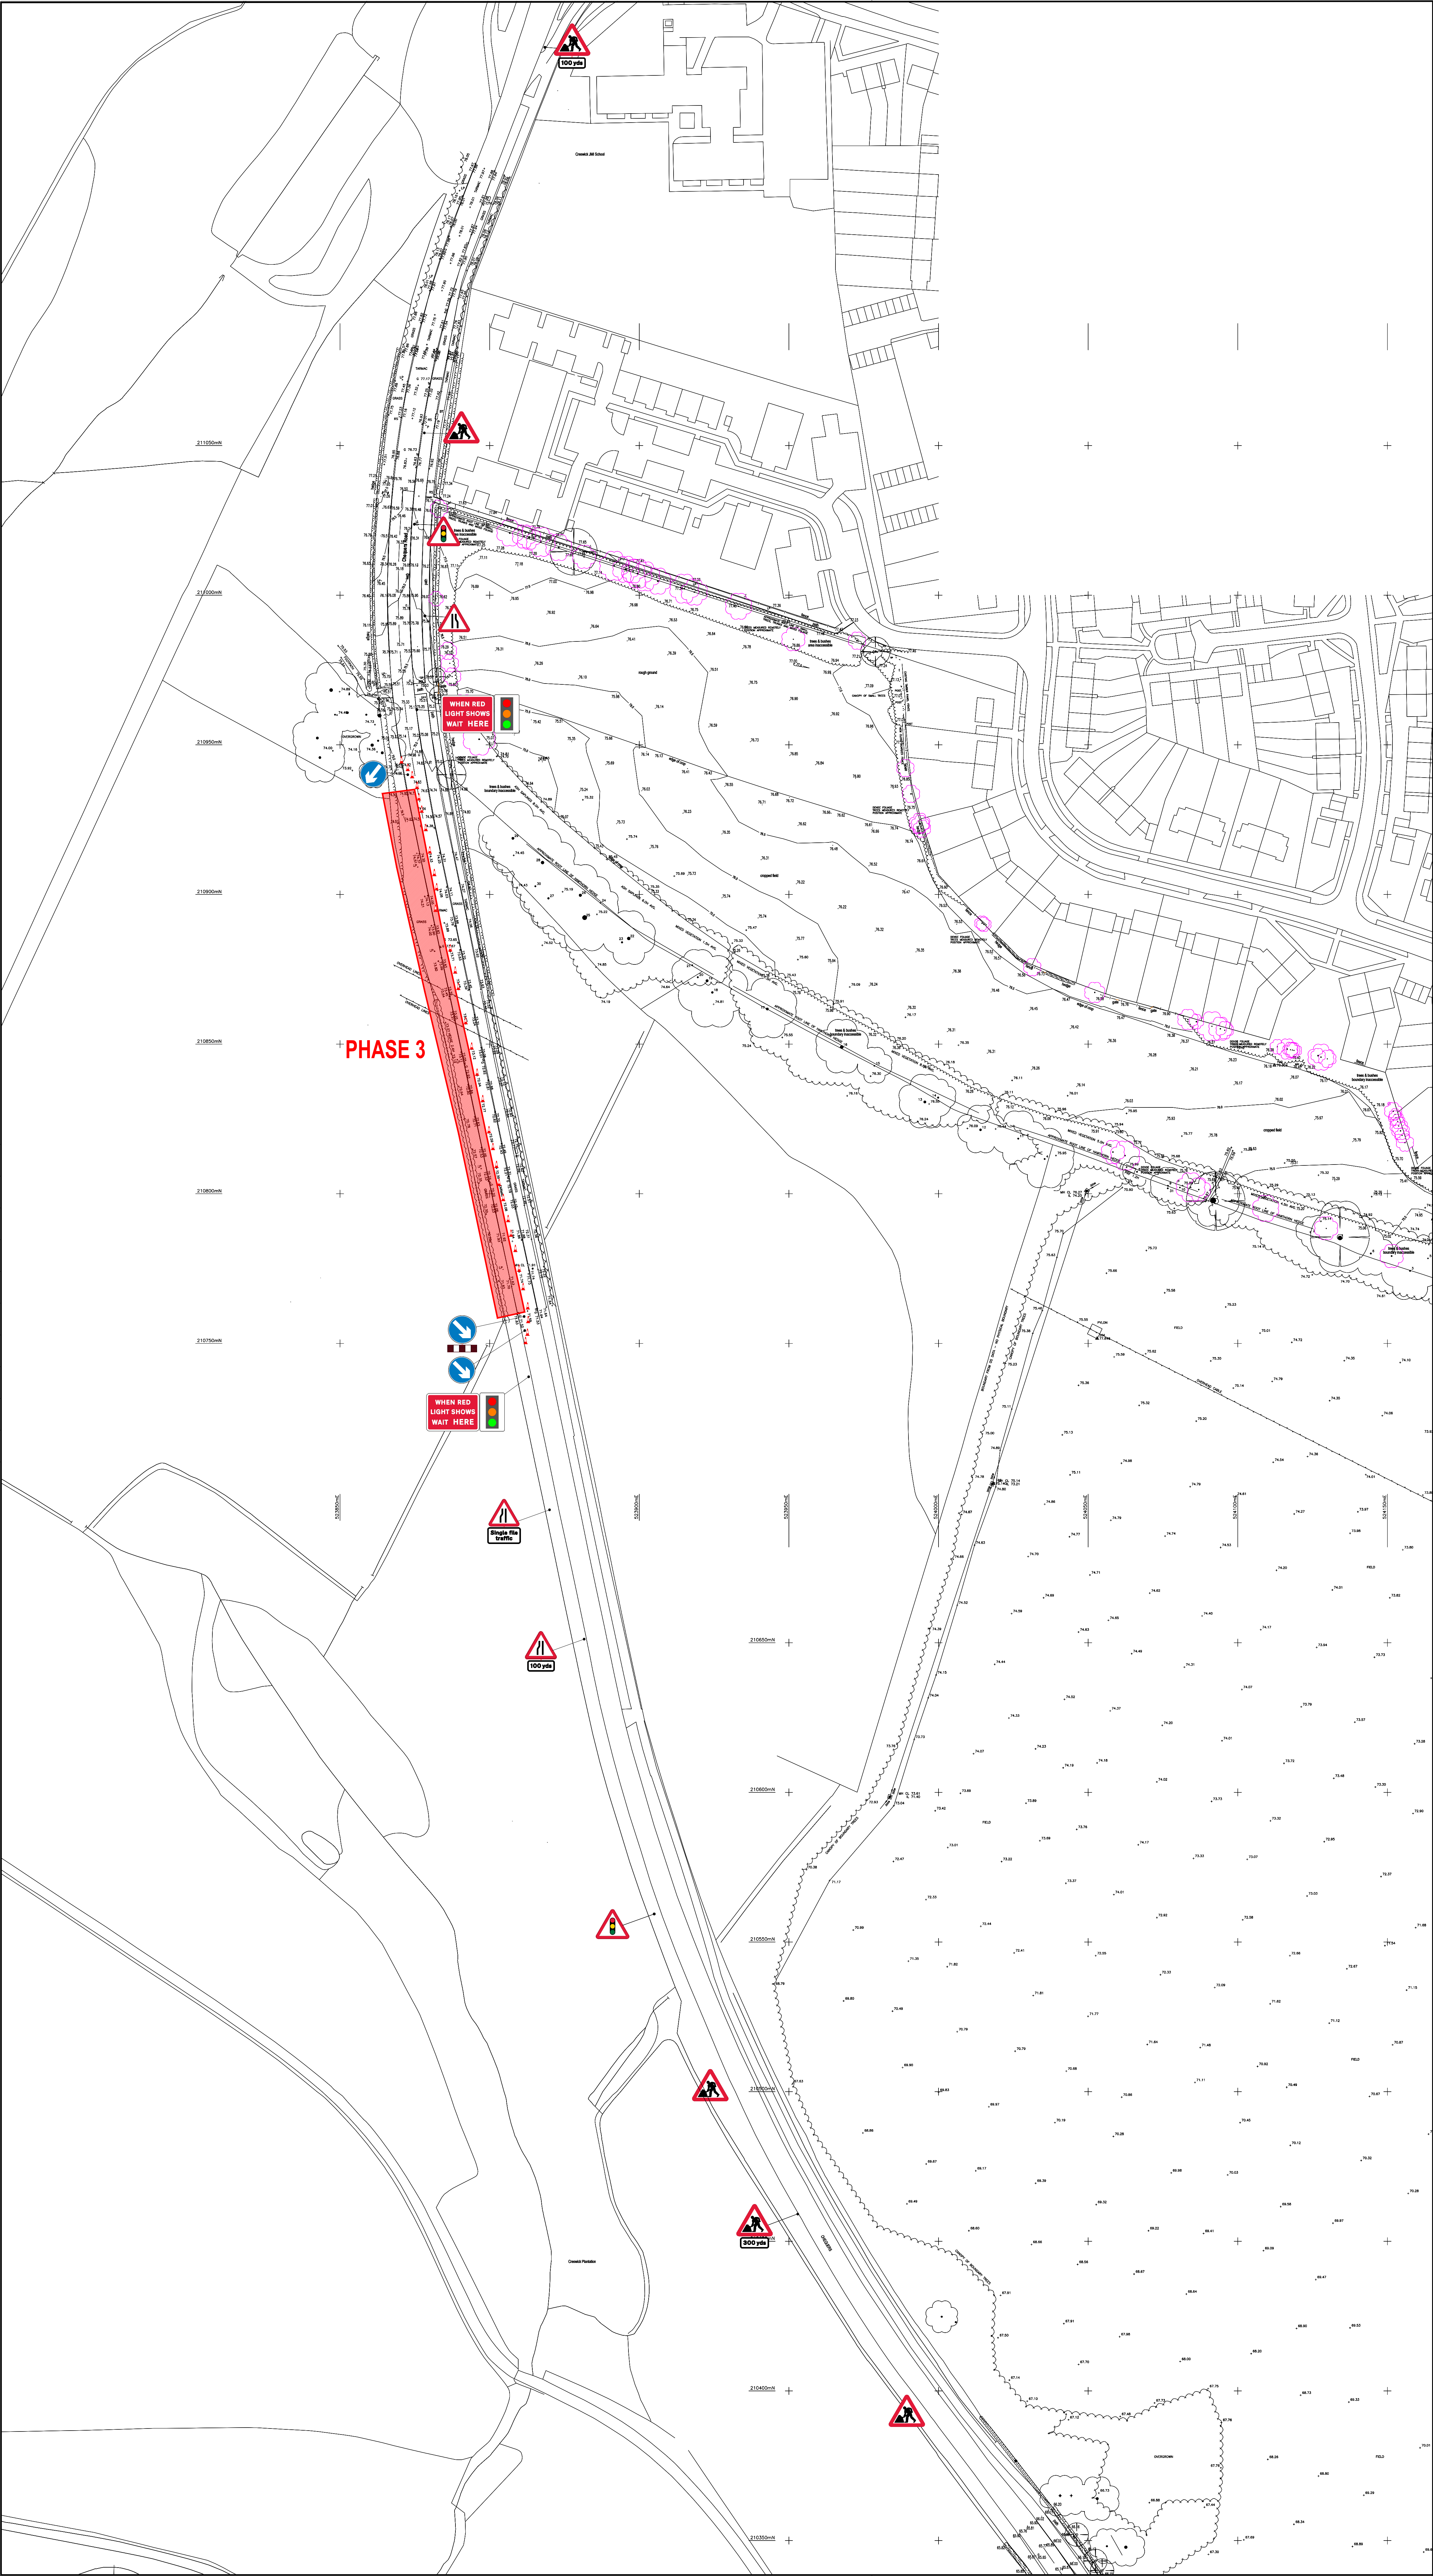

Legend

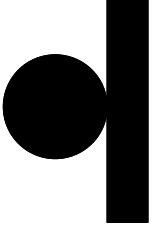

SIGN

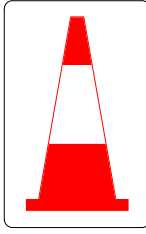

CONE

Rev.	Date	Description	By
HOULIHAN & CO. (EXCAVATIONS) LTD			
			
Head Office: J2 Brooklands Close Sunbury On Thames Surrey TW16 7D			
   			
Client	Places for People		
Site Address	Chequers A1000 Welwyn Garden City AL7		
Drawing title	Traffic Management Plan 278 – P3		
Project No	PFP-CQ-278-TM001		
Date	21.05.2024		
Scale	Not to Scale		
Drawn by	JR	Sheet No	
Checked by	JR	2	