




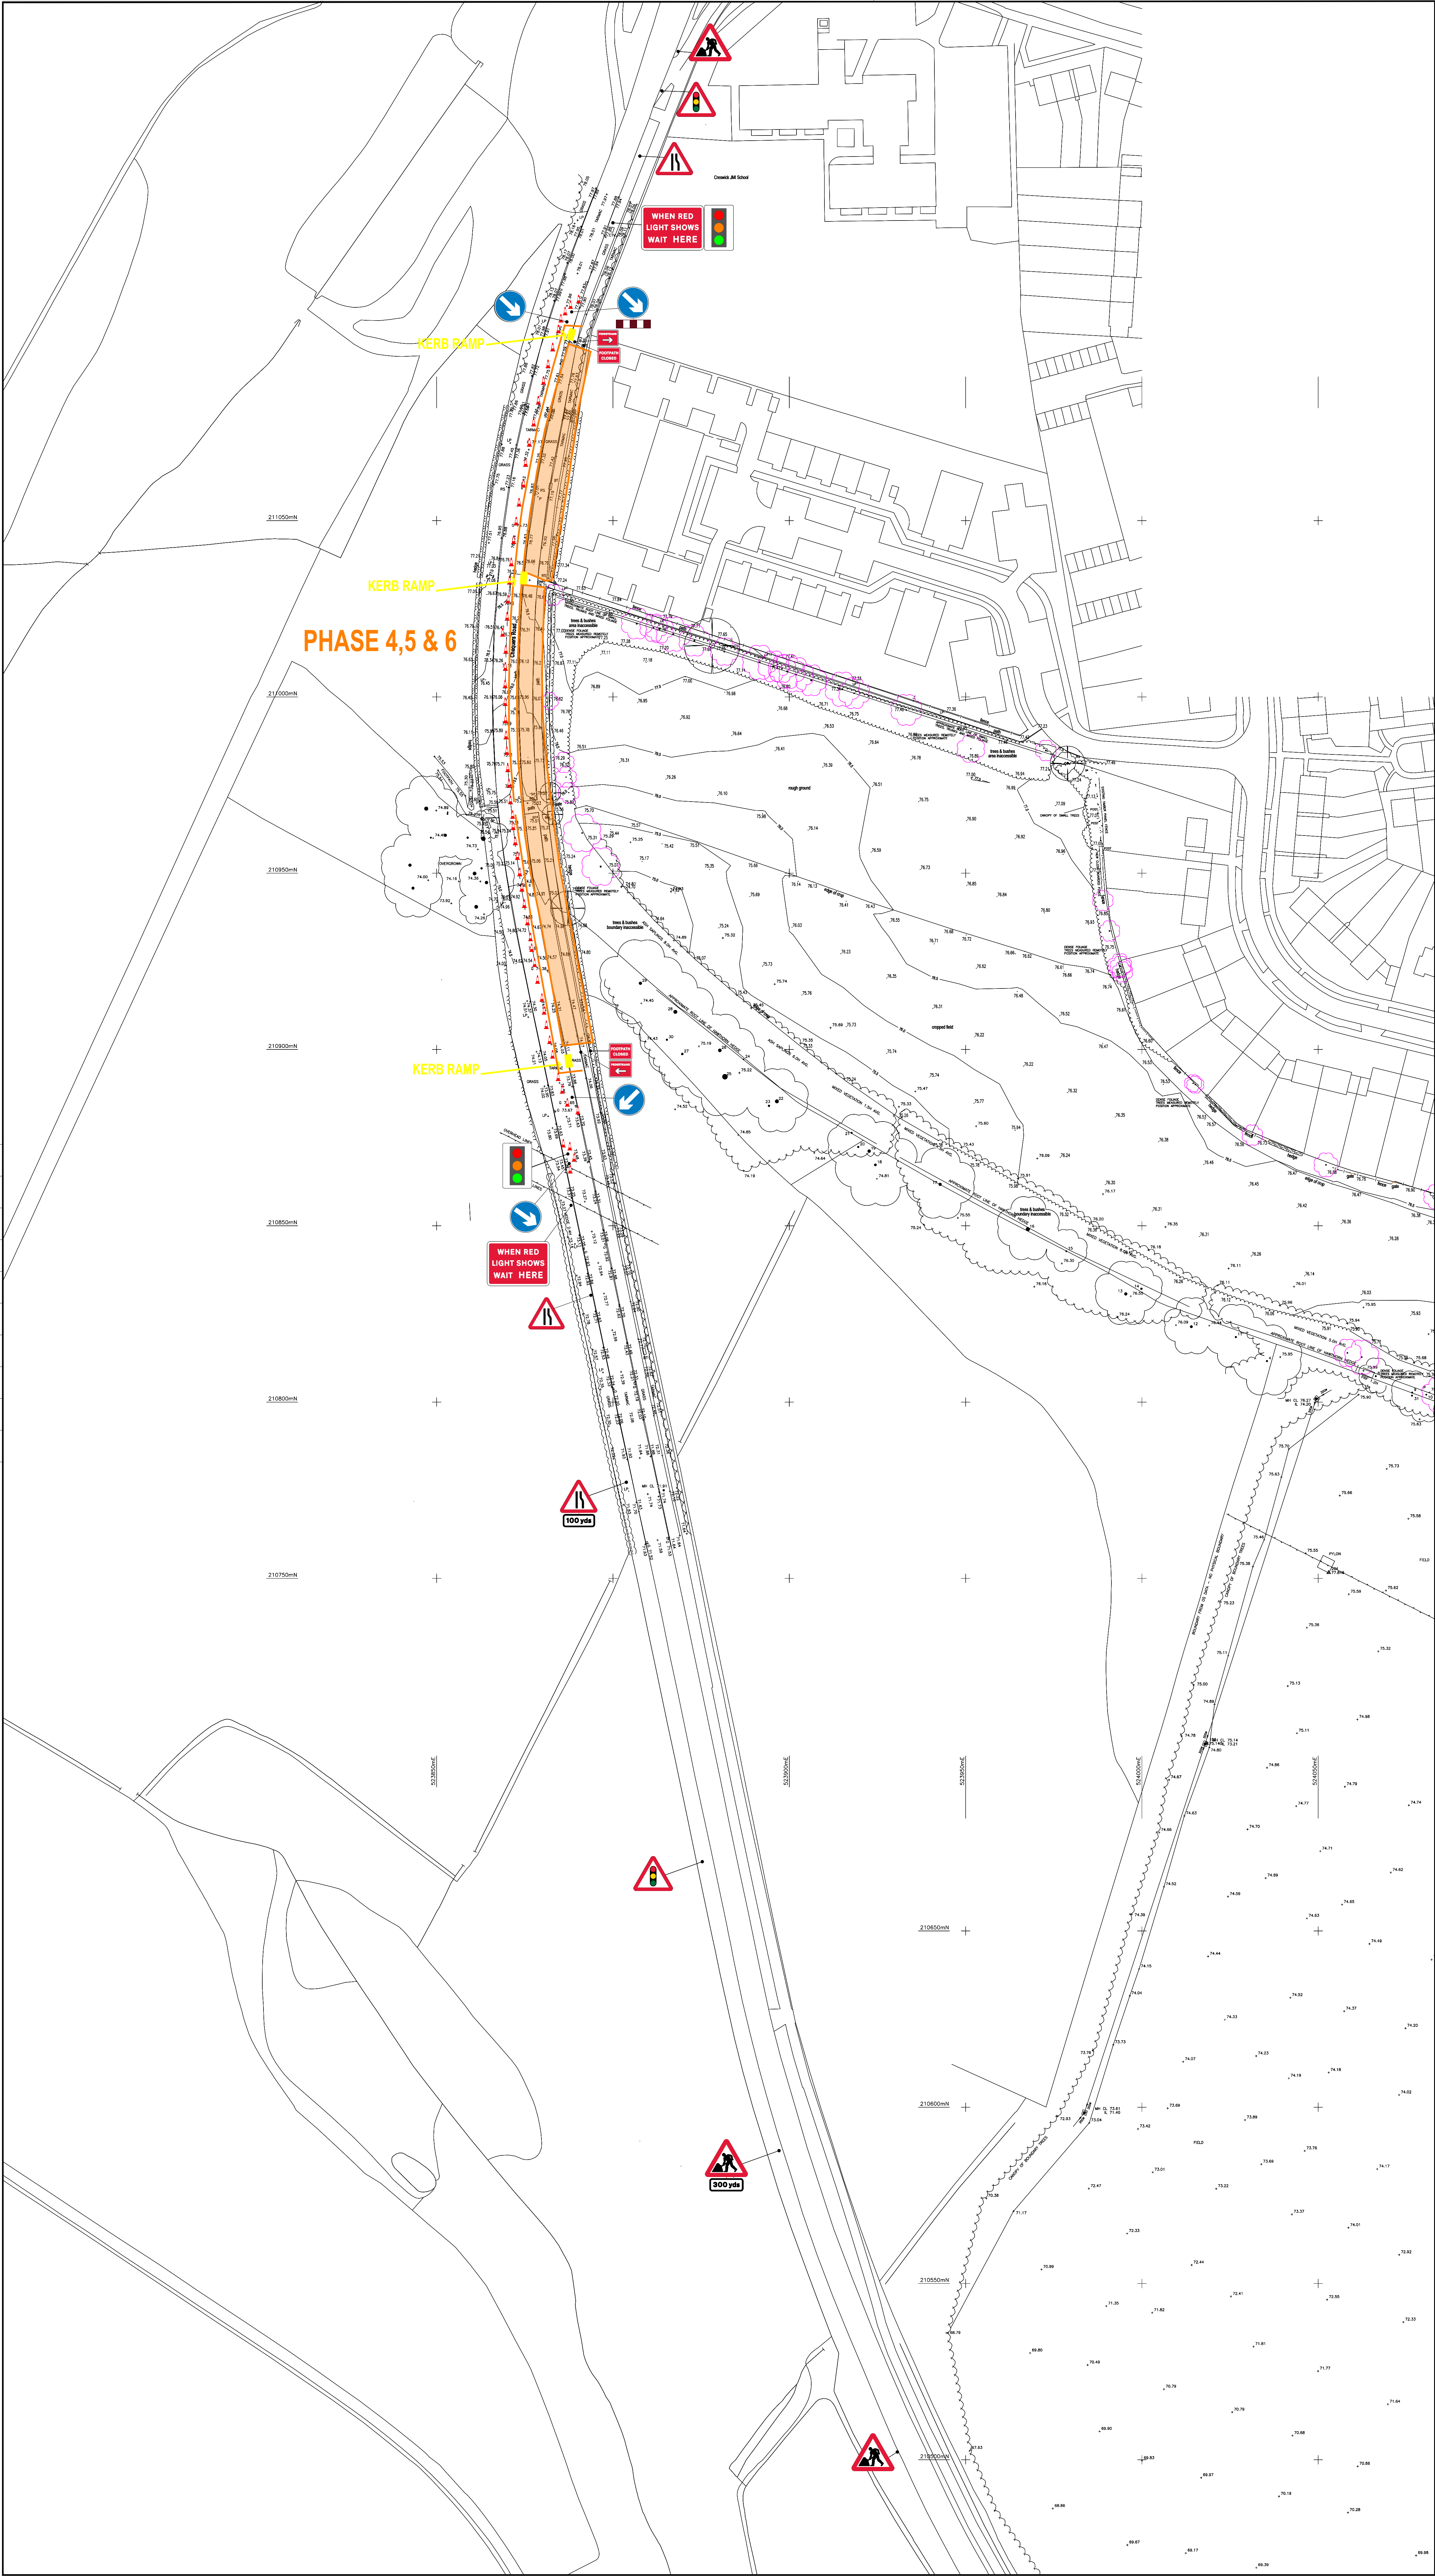

Legend

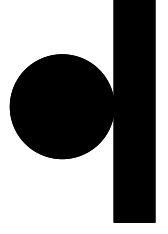

SIGN

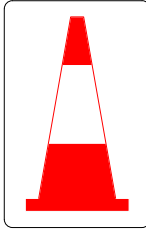

CONE

|   |                                             |                                             |    |
|---|---------------------------------------------|---------------------------------------------|----|
| Rev.   | Date                                        | Description                                 | By |
|   |                                             | <b>HOULIHAN &amp; CO. (EXCAVATIONS) LTD</b> |    |
|   |                                             |                                             |    |
| Head Office:<br>J2 Brooklands Close<br>Sunbury On Thames<br>Surrey<br>TW16 7D   |                                             |                                             |    |
|     |                                             |                                             |    |
| Client   | Places for People                           |                                             |    |
| Site Address   | Chequers A1000<br>Welwyn Garden City<br>AL7 |                                             |    |
| Drawing title   | Traffic Management<br>Plan 278-P4,5,6       |                                             |    |
| Project No   | PFP-CQ-278-TM001                            |                                             |    |
| Date   | 21.05.2024                                  |                                             |    |
| Scale   | Not to Scale                                |                                             |    |
| Drawn by   | JR                                          | Sheet No                                    |    |
| Checked by   | JR                                          | 3                                           |    |