


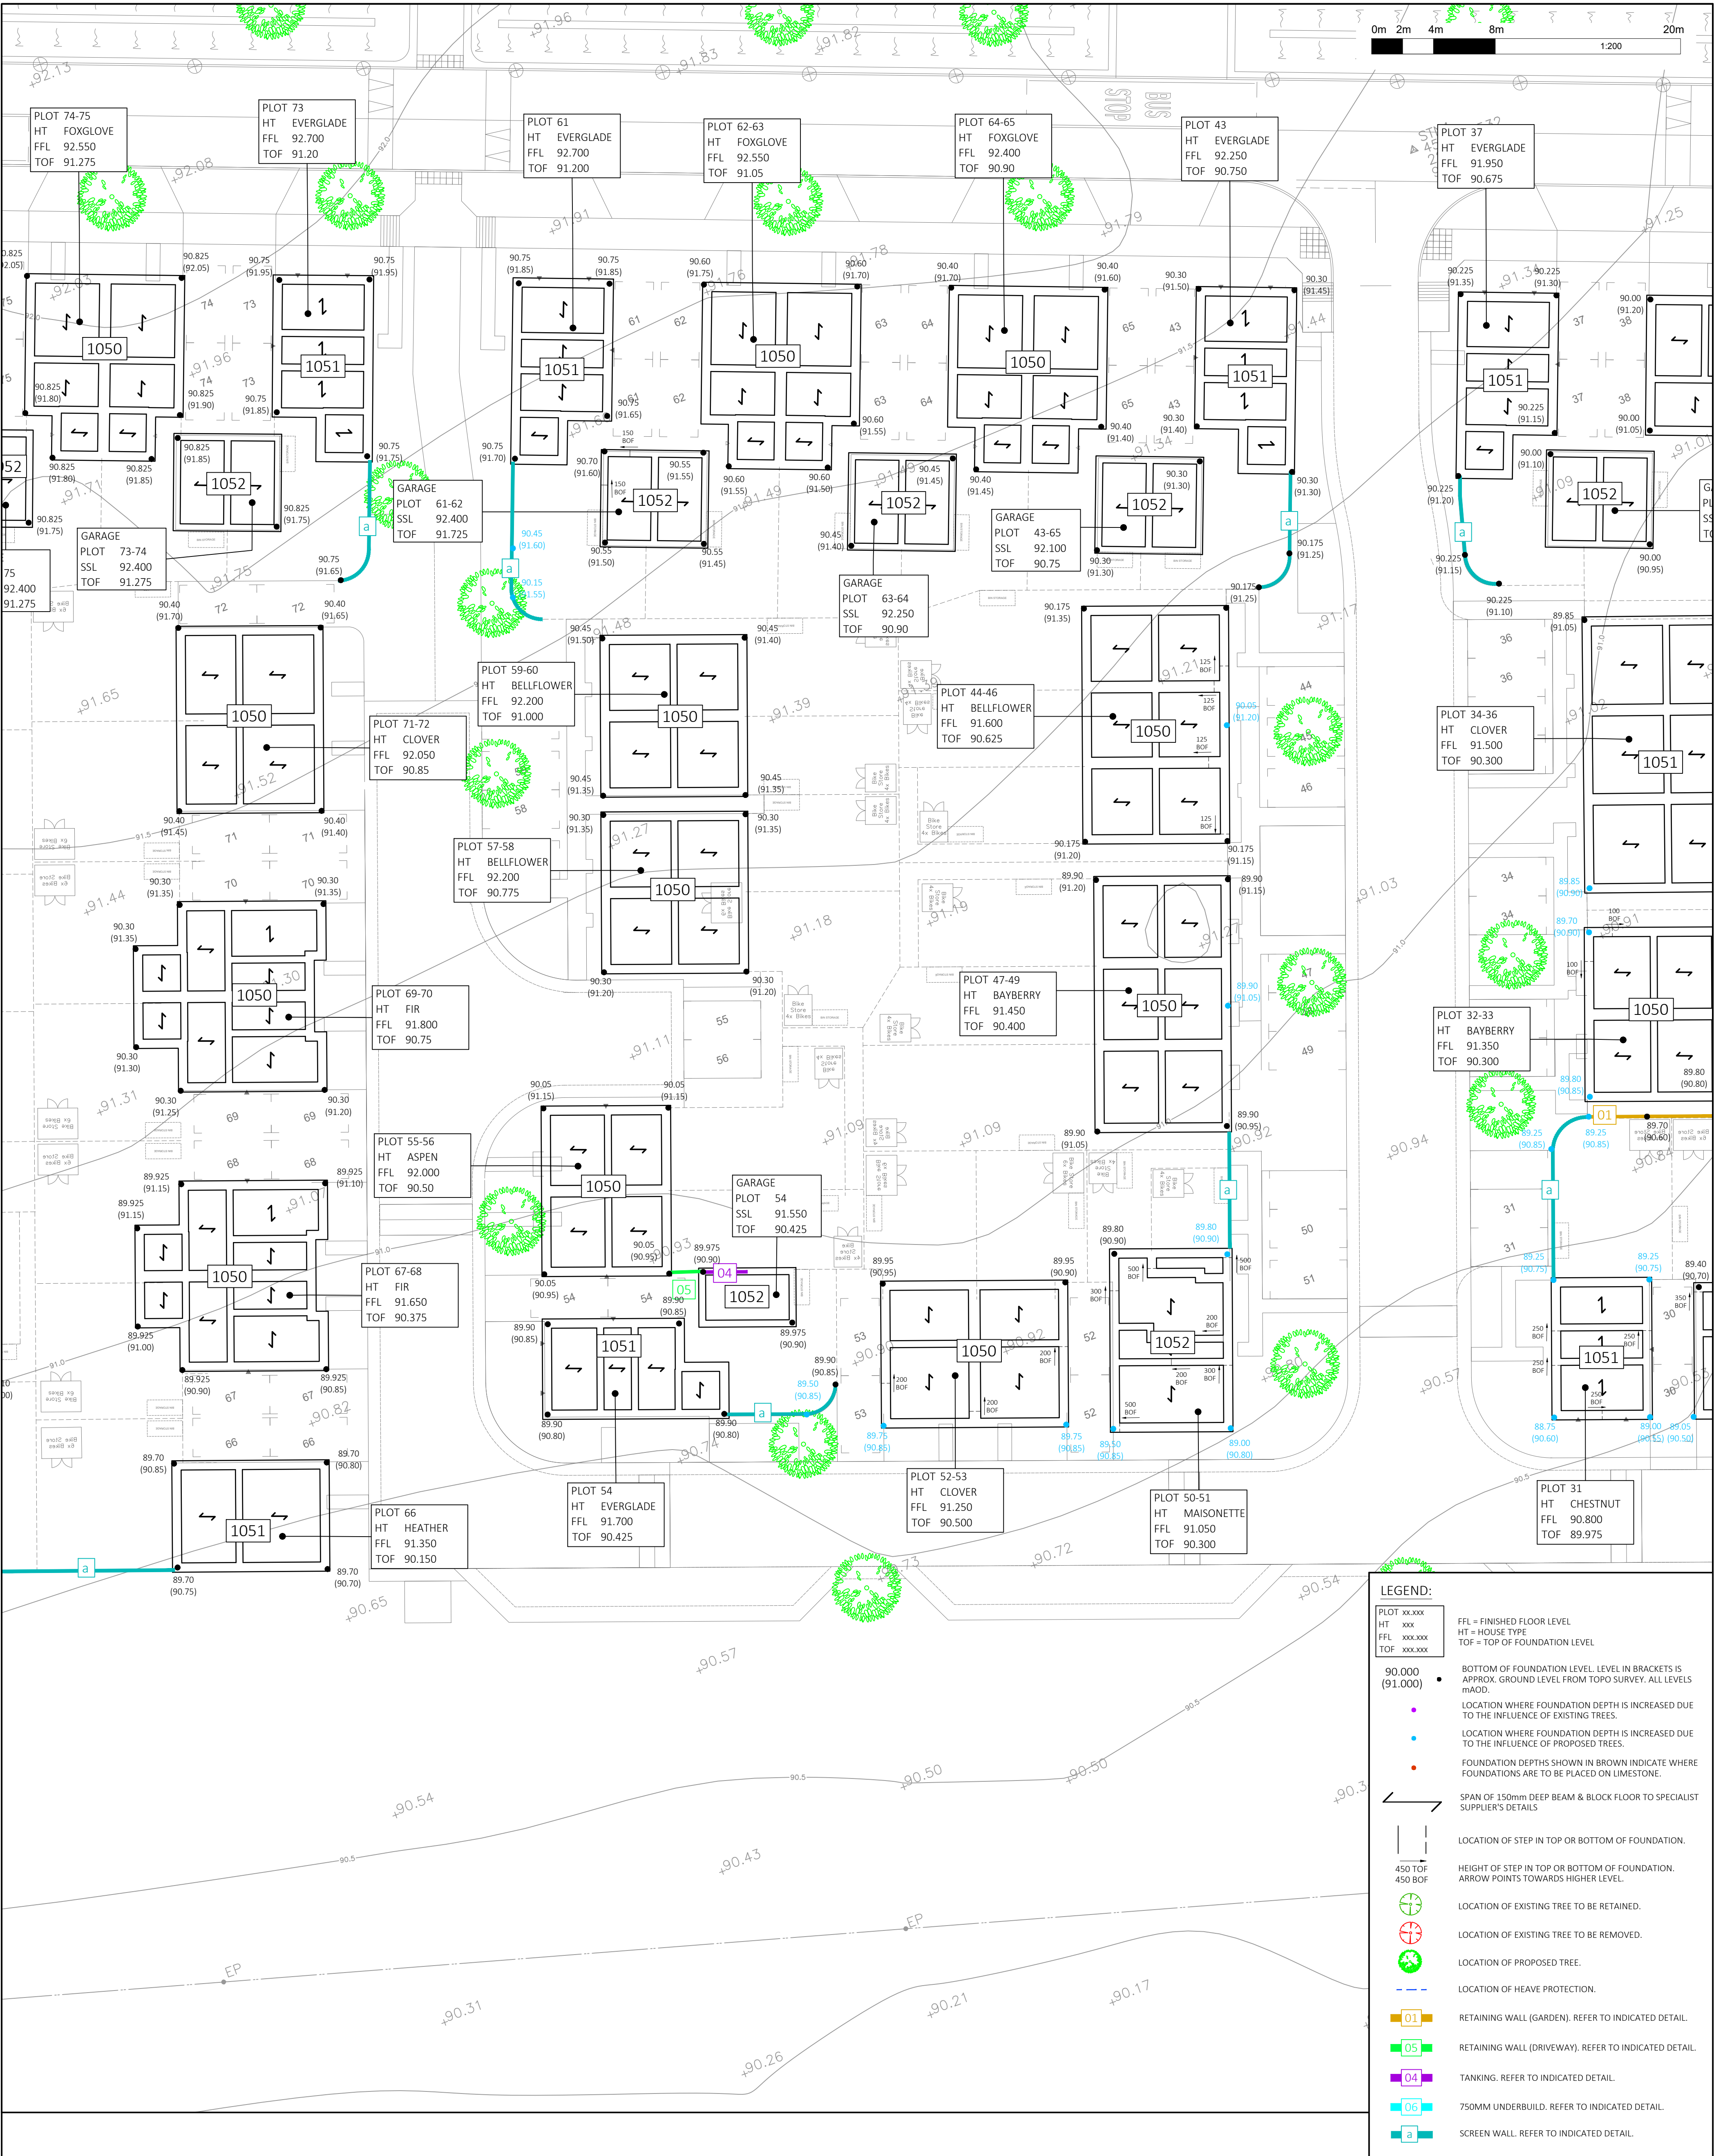

- NOTES
- All dimensions are to be checked on site before the commencement of works. Any discrepancies are to be reported to the Architect & Engineer for verification.
 - Figured dimensions only are to be taken from this drawing.
 - This drawing is to be read in conjunction with all relevant Architects', Engineers', and Service Engineers' drawings and specifications.
 - This drawing is copyright.
 - Refer to drawing 27141-HYD-2A-ZZ-DR-S-1100 for Typical Sections and Notes.
 - Refer to drawings 27141-HYD-2A-F1-DR-S-1050 to 1052 for Foundation Widths.
 - Refer to drawing 27141-HYD-2A-ZZ-DR-S-1101 for Typical Retaining wall details.

Retaining Wall Labels Used on Plan		
Label	Detail no.	Description
01	1101.01	Up to 0.750m in height; 2.5 kN/m ² surcharge (garden).
05	1101.02	Up to 0.750m in height; 5.0 kN/m ² surcharge (driveway).
04	1101.03	Up to 0.450m in height (garage with tanking).
06	1101.04	Up to 0.750m in height (garage with significant underbuild).
a	1102.01	1.80m screen wall -- no more than 0.30m retained height.

REVISIONS					
Rev.	Date	Description	By	Chk.	App.
P07	17.02.2025	Updated top of foundation levels.	PW	JB	JB
P06	03.02.2025	Added screen walls.	PW	JB	JB
Rev.	Date	Description	By	Chk.	App.



MERCHANTS' HOUSE NORTH
WAPPING ROAD
BRISTOL
BS1 4RW

t: 0117 945 9225
e: bristolcentral@hydrock.com

CLIENT
Cala Homes Cotswolds

PROJECT
Himley Village, Bicester

TITLE			
Trench Fill Foundation Layout: Sheet 3 of 5			
HYDROCK PROJECT NO. 27141		SCALE @ A1 1:200	
STATUS DESCRIPTION Tender			STATUS D2
DRAWING NO. 27141-HYD-2A-F1-DR-S-1003			REVISION P7