



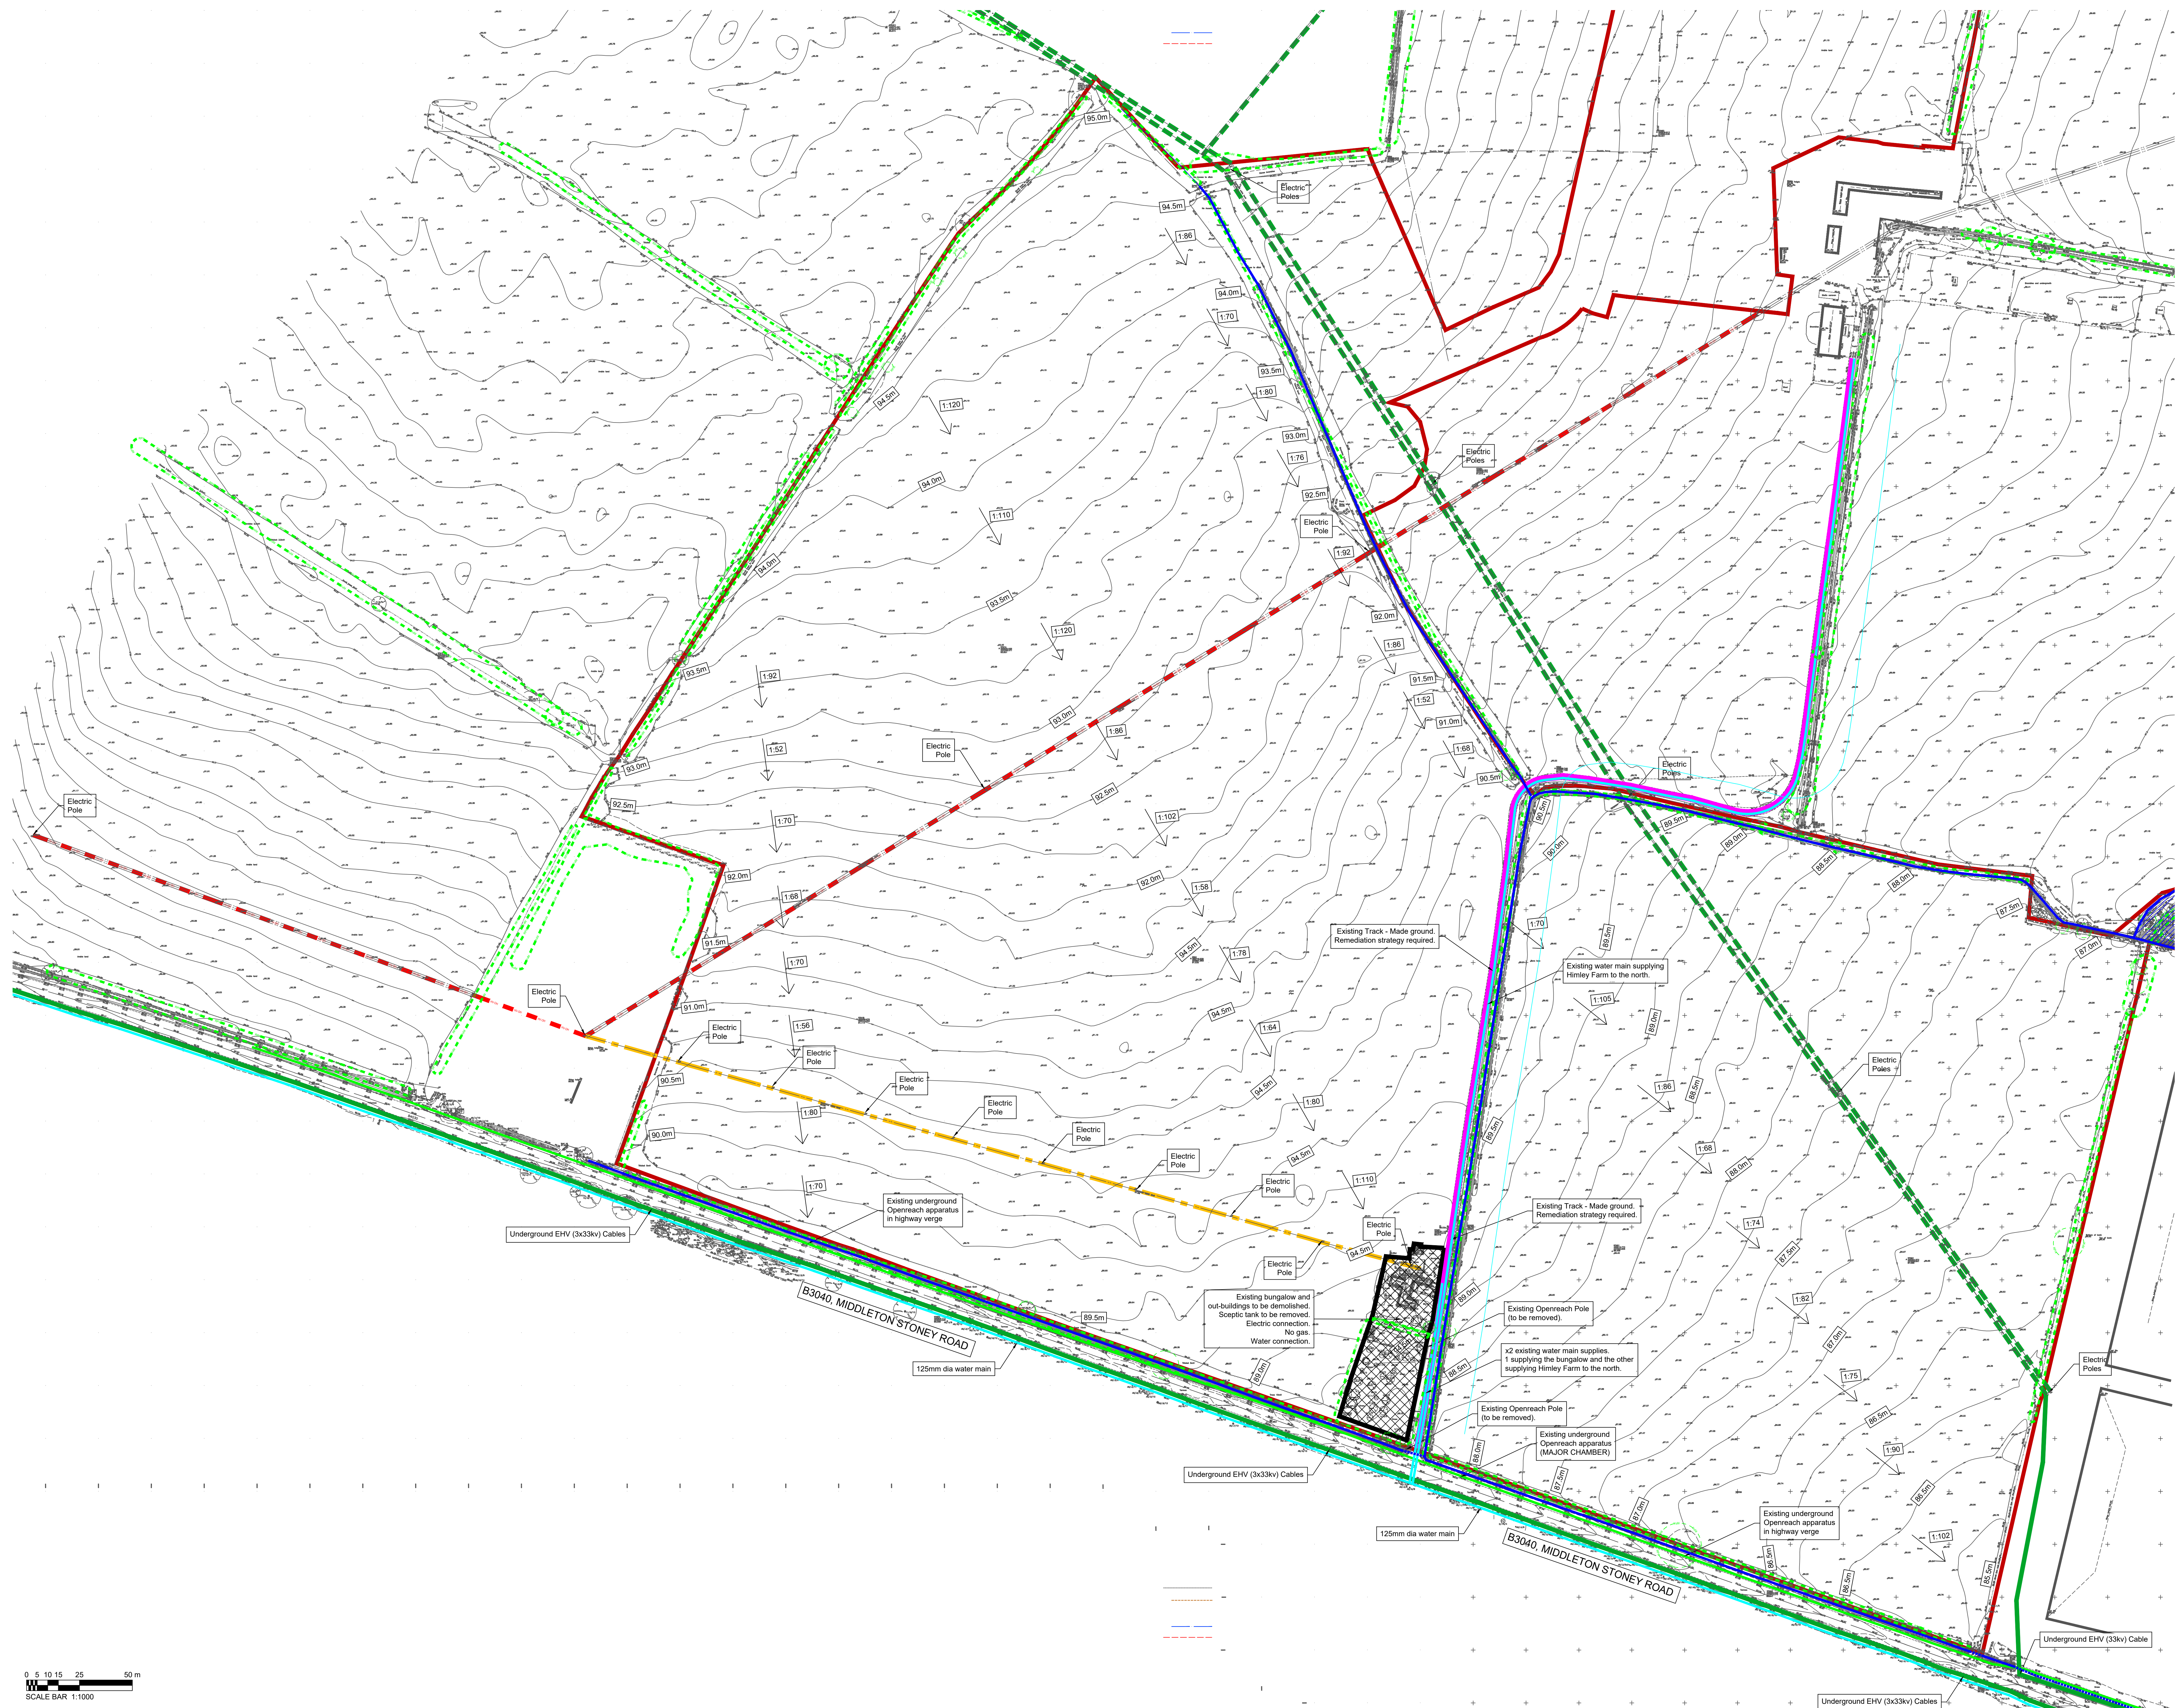

All dimensions to be checked on site prior to the commencement of construction and any discrepancy should be reported to the Site Manager.
This drawing may not be reproduced in any part or form without written consent.
All copyrights reserved.
Sub-Contractors MUST ensure that they have the latest issue drawing before they commence work on site.

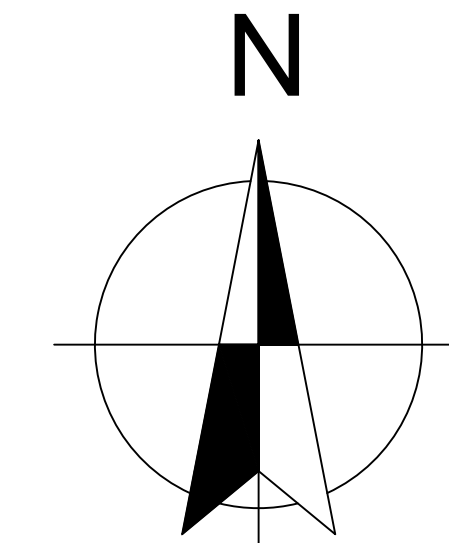

- Key:
- Site Boundary
 - Existing EHV (33kV) Overhead Electricity
 - Existing EHV (33kV) Underground Electricity
 - Existing HV (11kV) Overhead Electricity
 - Existing LV (230V) Overhead Electricity
 - Existing ditch / watercourse
 - Existing Openreach Underground Cable
 - Existing Water Main
 - Existing Root Protection Area

rev: date: comment(s): name: check:



CALA HOMES COTSWOLDS AND LEGAL & GENERAL HOMES

STATUS: INFORMATION DEVELOPMENT STAGE: 1

SITE: HIMLEY VILLAGE, BICESTER

TITLE: CONSTRAINTS PLAN

DRAWN: CJB

CHECKED: CJB

DATE: REB 2024 SCALE @ A0: 1:1000

JOB NO: MA00560 DRG NO: 001

CALA Homes Cotswolds and Legal & General Homes, Second Floor, Building One, Oxford Technology Park, Technology Drive, Kidlington
www.cala.co.uk

0 5 10 15 25 50 m
SCALE BAR 1:1000