


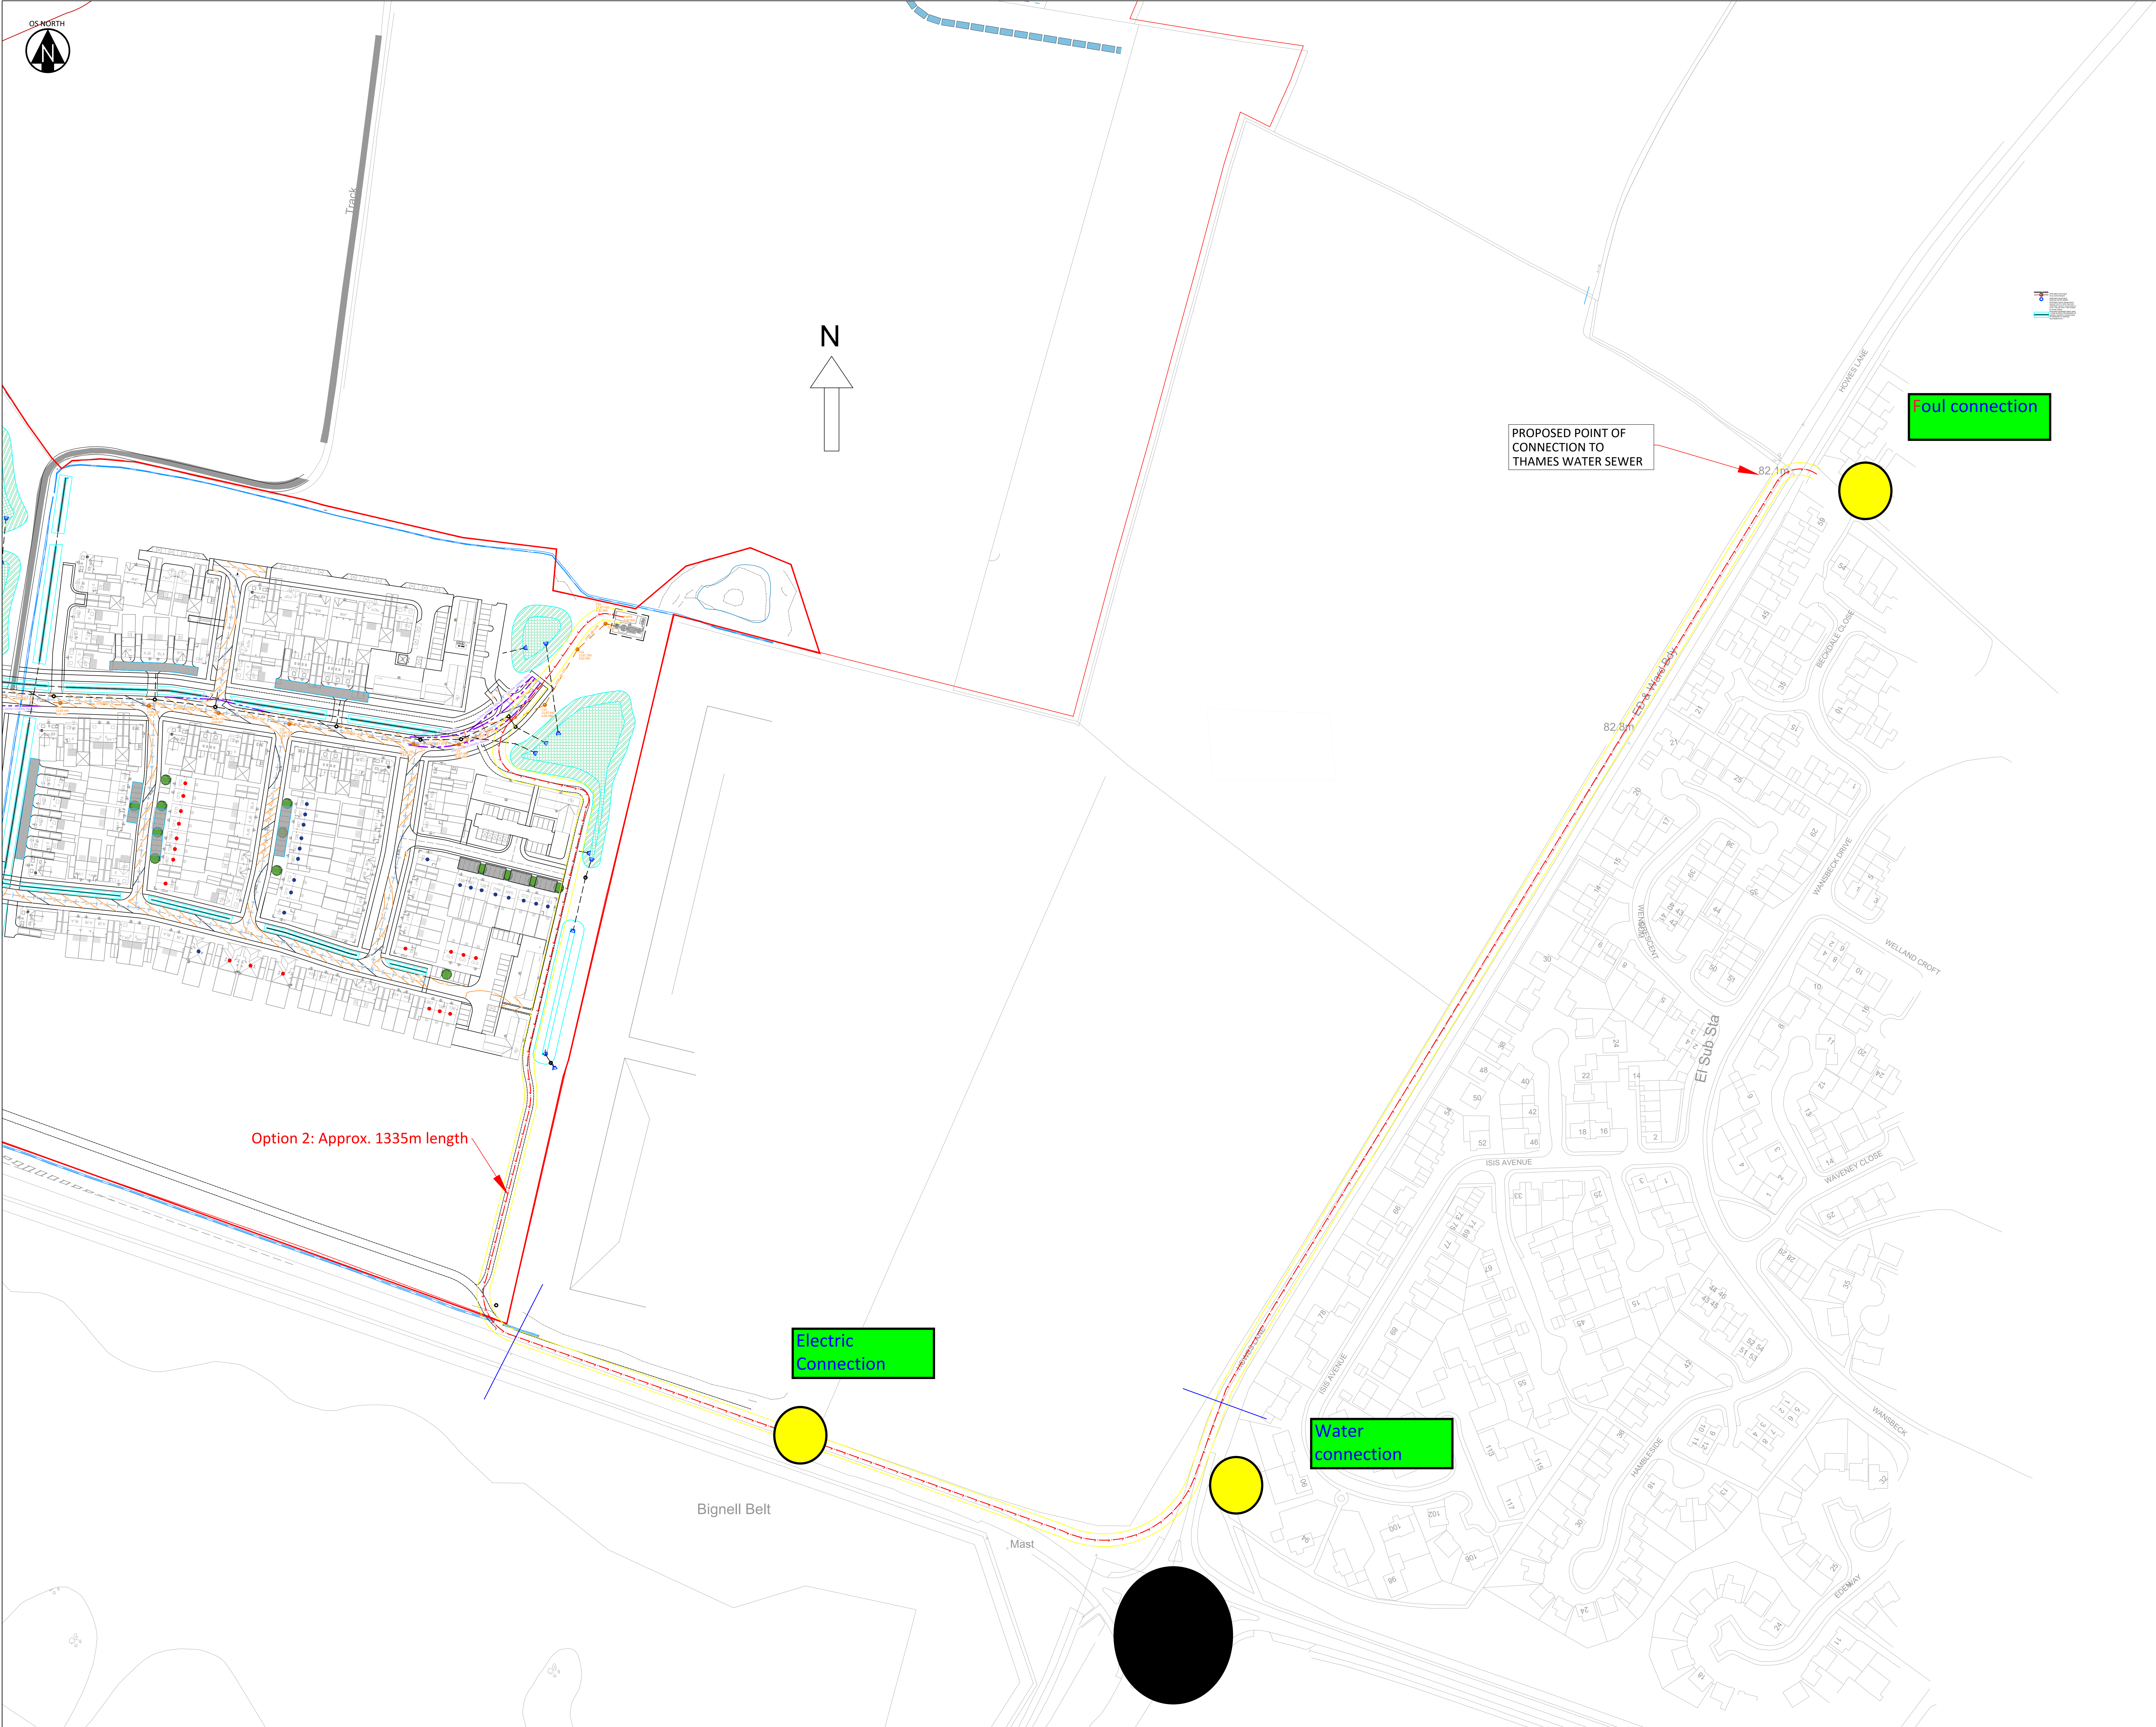

NOTES

FOUL WATER RISING
MAIN ROUTE WITH 6M
EASEMENT

REVISIONS

P02 29/01/24 Updated to suit amended site layout BT JAC ...
P01 26/04/23 First issue for comment. BT RA ...

Rev	Date	Description	By	Old	App
-----	------	-------------	----	-----	-----

Hydrock OVER COURT BARN
OVER LAKE
ALMONDSBURY
WILTSHIRE
BA12 6JF
T: +44 (0) 1454 619533
E: info@hydrock.com

CLIENT
CALA HOMES

PROJECT
HIMLEY VILLAGE,
BICESTER

TITLE
FOUL OUTFALL ROUTE
OPTION 2 OF 4

HYDROCK PROJECT NO. C-27141-C	SCALE @ A0 1:1000	STATUS S2
----------------------------------	----------------------	--------------

STATUS DESCRIPTION INFORMATION	DRAWING NO. (PROJECT CODE ORIGINATOR ZONE LEVEL TYPE ROLE NUMBERS) 27141-HYD-XX-XX-DR-C-2501	REVISION P02
-----------------------------------	---	-----------------