


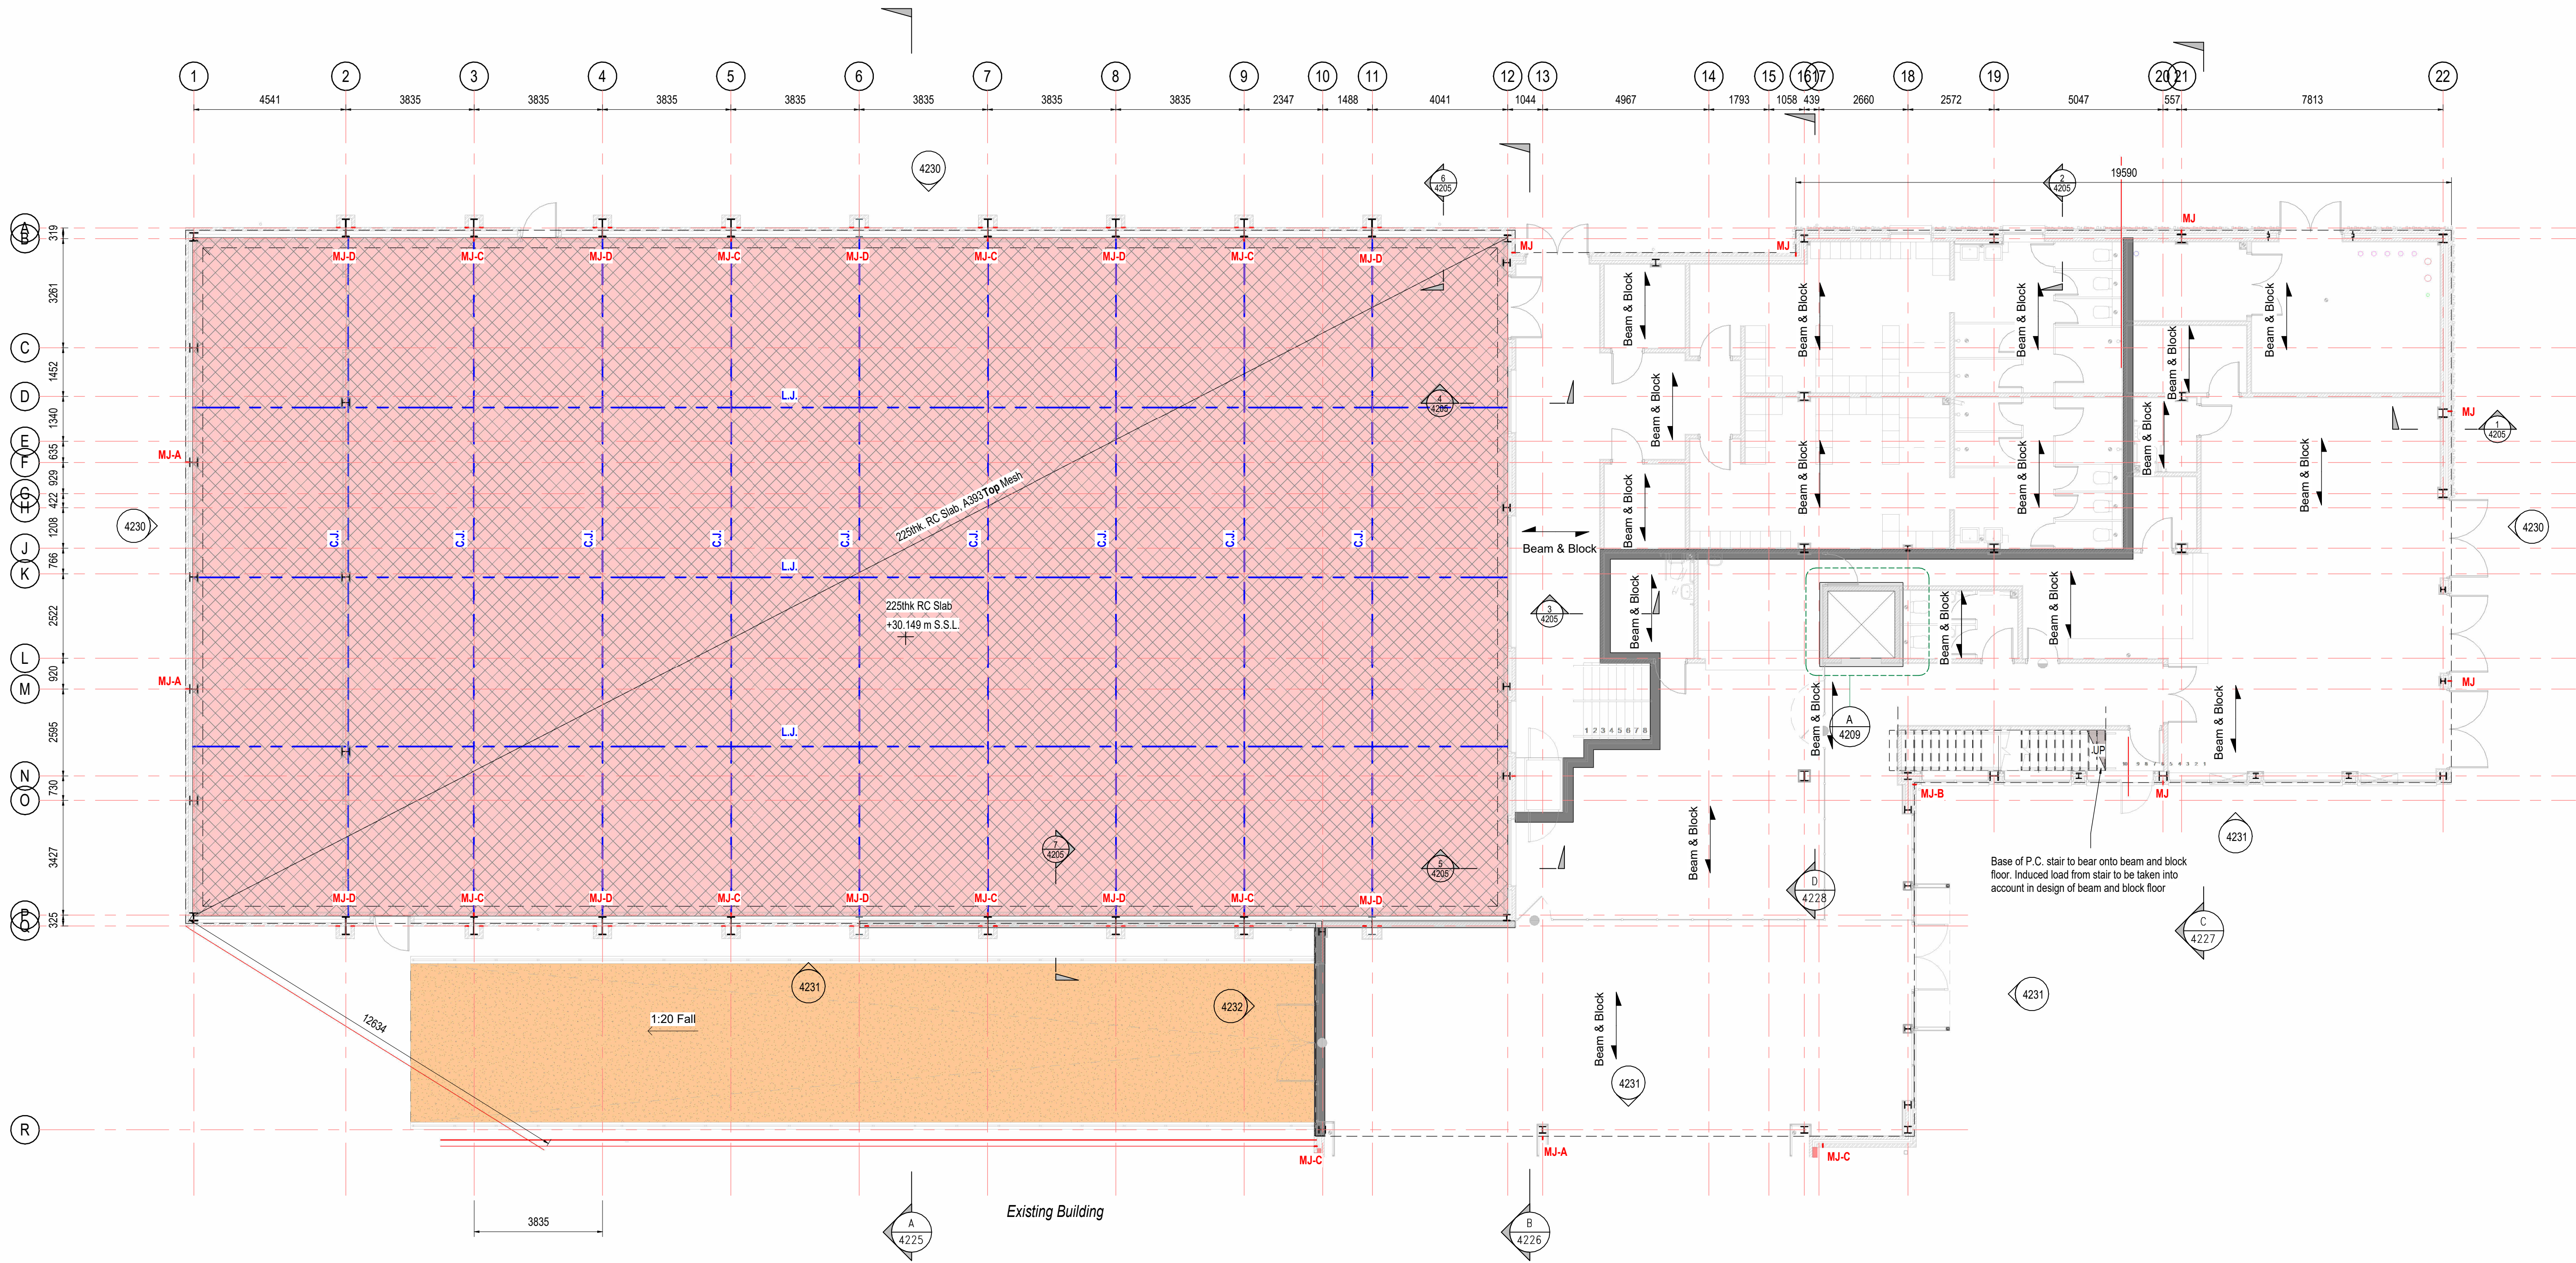

Ground Floor Slab Layout
SCALE 1 : 100

NOTES:

- For complete list of notes refer to drawing SA00394 - 4200 - S - SPORTS - XX
- For typical slab joint details refer to Eastwood drawing SA00394-485-S-SPORTS-DET


REV	DESCRIPTION	SIG	CHK	DATE
A	Tender Issue	M.J.	L.W.	27.09.23
B	Revised to suit updated Architect's layout	M.J.	L.W.	12.01.24
C	Construction Issue	M.J.	L.W.	27.01.2025
D	Revised to suit altered platform lift location	M.J.	L.W.	28.02.2025
E	Levels updated to suit Site error	M.J.	L.W.	07.05.2025

CALA HOMES (THAMES) LTD

BROOKLANDS COLLEGE, WEYBRIDGE

GROUND SLAB LAYOUT PLAN



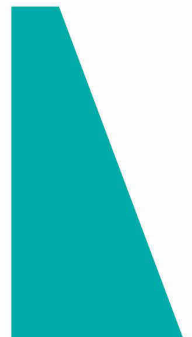

Eastwood
CONSULTING ENGINEERS

St Andrew's House
23 Kingfield Road
Sheffield, S11 9AS

T: 0114 255 4554
E: mail@eastwoodce.com
eastwoodce.com

ECE PROJECT No	SCALE AT A1	SUITABLE FOR	REV
48175	1 : 100	Construction	E
DRAWING NUMBER			
SA00394 - 4203 - S - SPORTS - GA			