


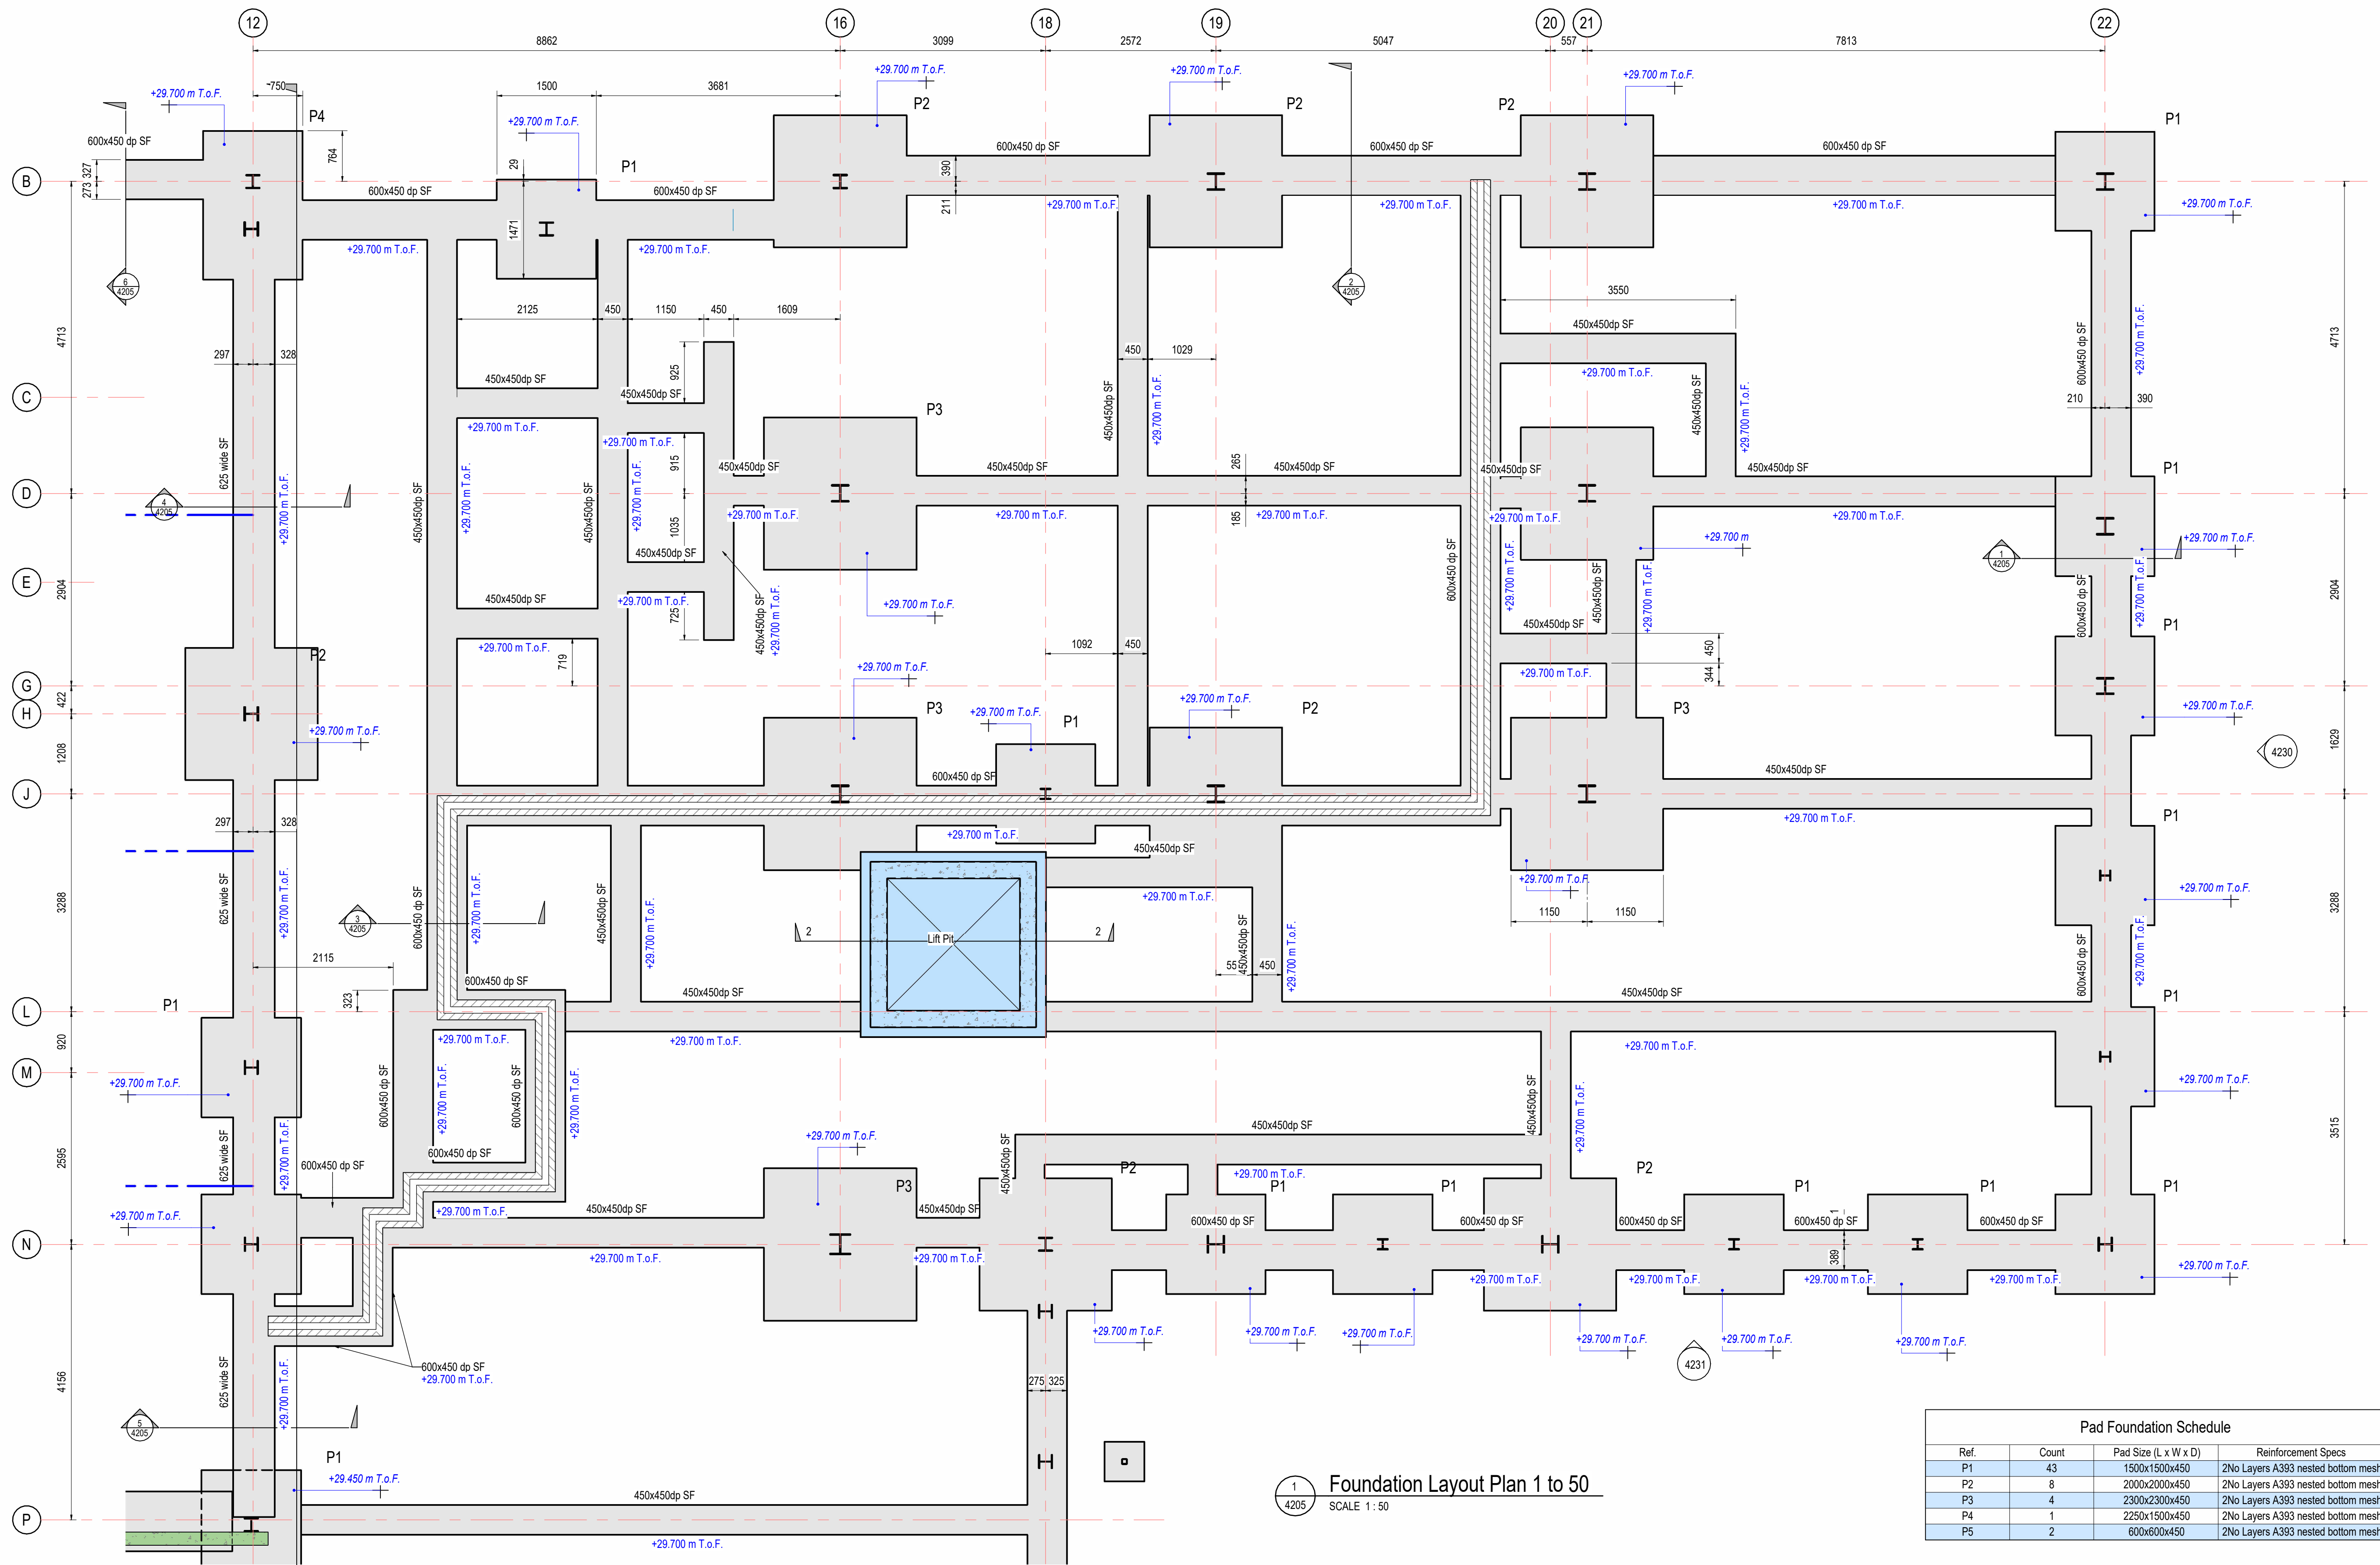

1 Foundation Layout Plan 1 to 50
SCALE 1 : 50

Pad Foundation Schedule			
Ref	Count	Pad Size (L x W x D)	Reinforcement Specs
P1	43	1500x1500x450	2No Layers A393 nested bottom mesh
P2	8	2000x2000x450	2No Layers A393 nested bottom mesh
P3	4	2300x2300x450	2No Layers A393 nested bottom mesh
P4	1	2250x1500x450	2No Layers A393 nested bottom mesh
P5	2	600x600x450	2No Layers A393 nested bottom mesh

REV	DESCRIPTION	SIG	CHK	DATE
A	Construction Issue	M.J.	L.W.	27.01.2025
B	Revised to suit altered platform lift location	M.J.	L.W.	28.02.2025
C	Levels updated to suit Site error	M.J.	L.W.	07.05.2025

CALA HOMES (THAMES) LTD

BROOKLANDS COLLEGE, WEYBRIDGE

FOUNDATION LAYOUT BETWEEN
GRIDS 12 to 22





St Andrew's House
23 Kingfield Road
Sheffield, S11 9AS

T: 0114 255 4554
E: mail@eastwoodce.com
eastwoodce.com

ECE PROJECT No	SCALE AT A1	SUITABLE FOR	REV
48175	1 : 50	Construction	C
DRAWING NUMBER			
SA00394 - 4207 - S - SPORTS - FND			