


CARPARK TARMAC CONSTRUCTION
30mm Surface Course (10mm close graded).
55mm Binder Course (20mm dense).
250mm Type 1 Stone Sub-base.

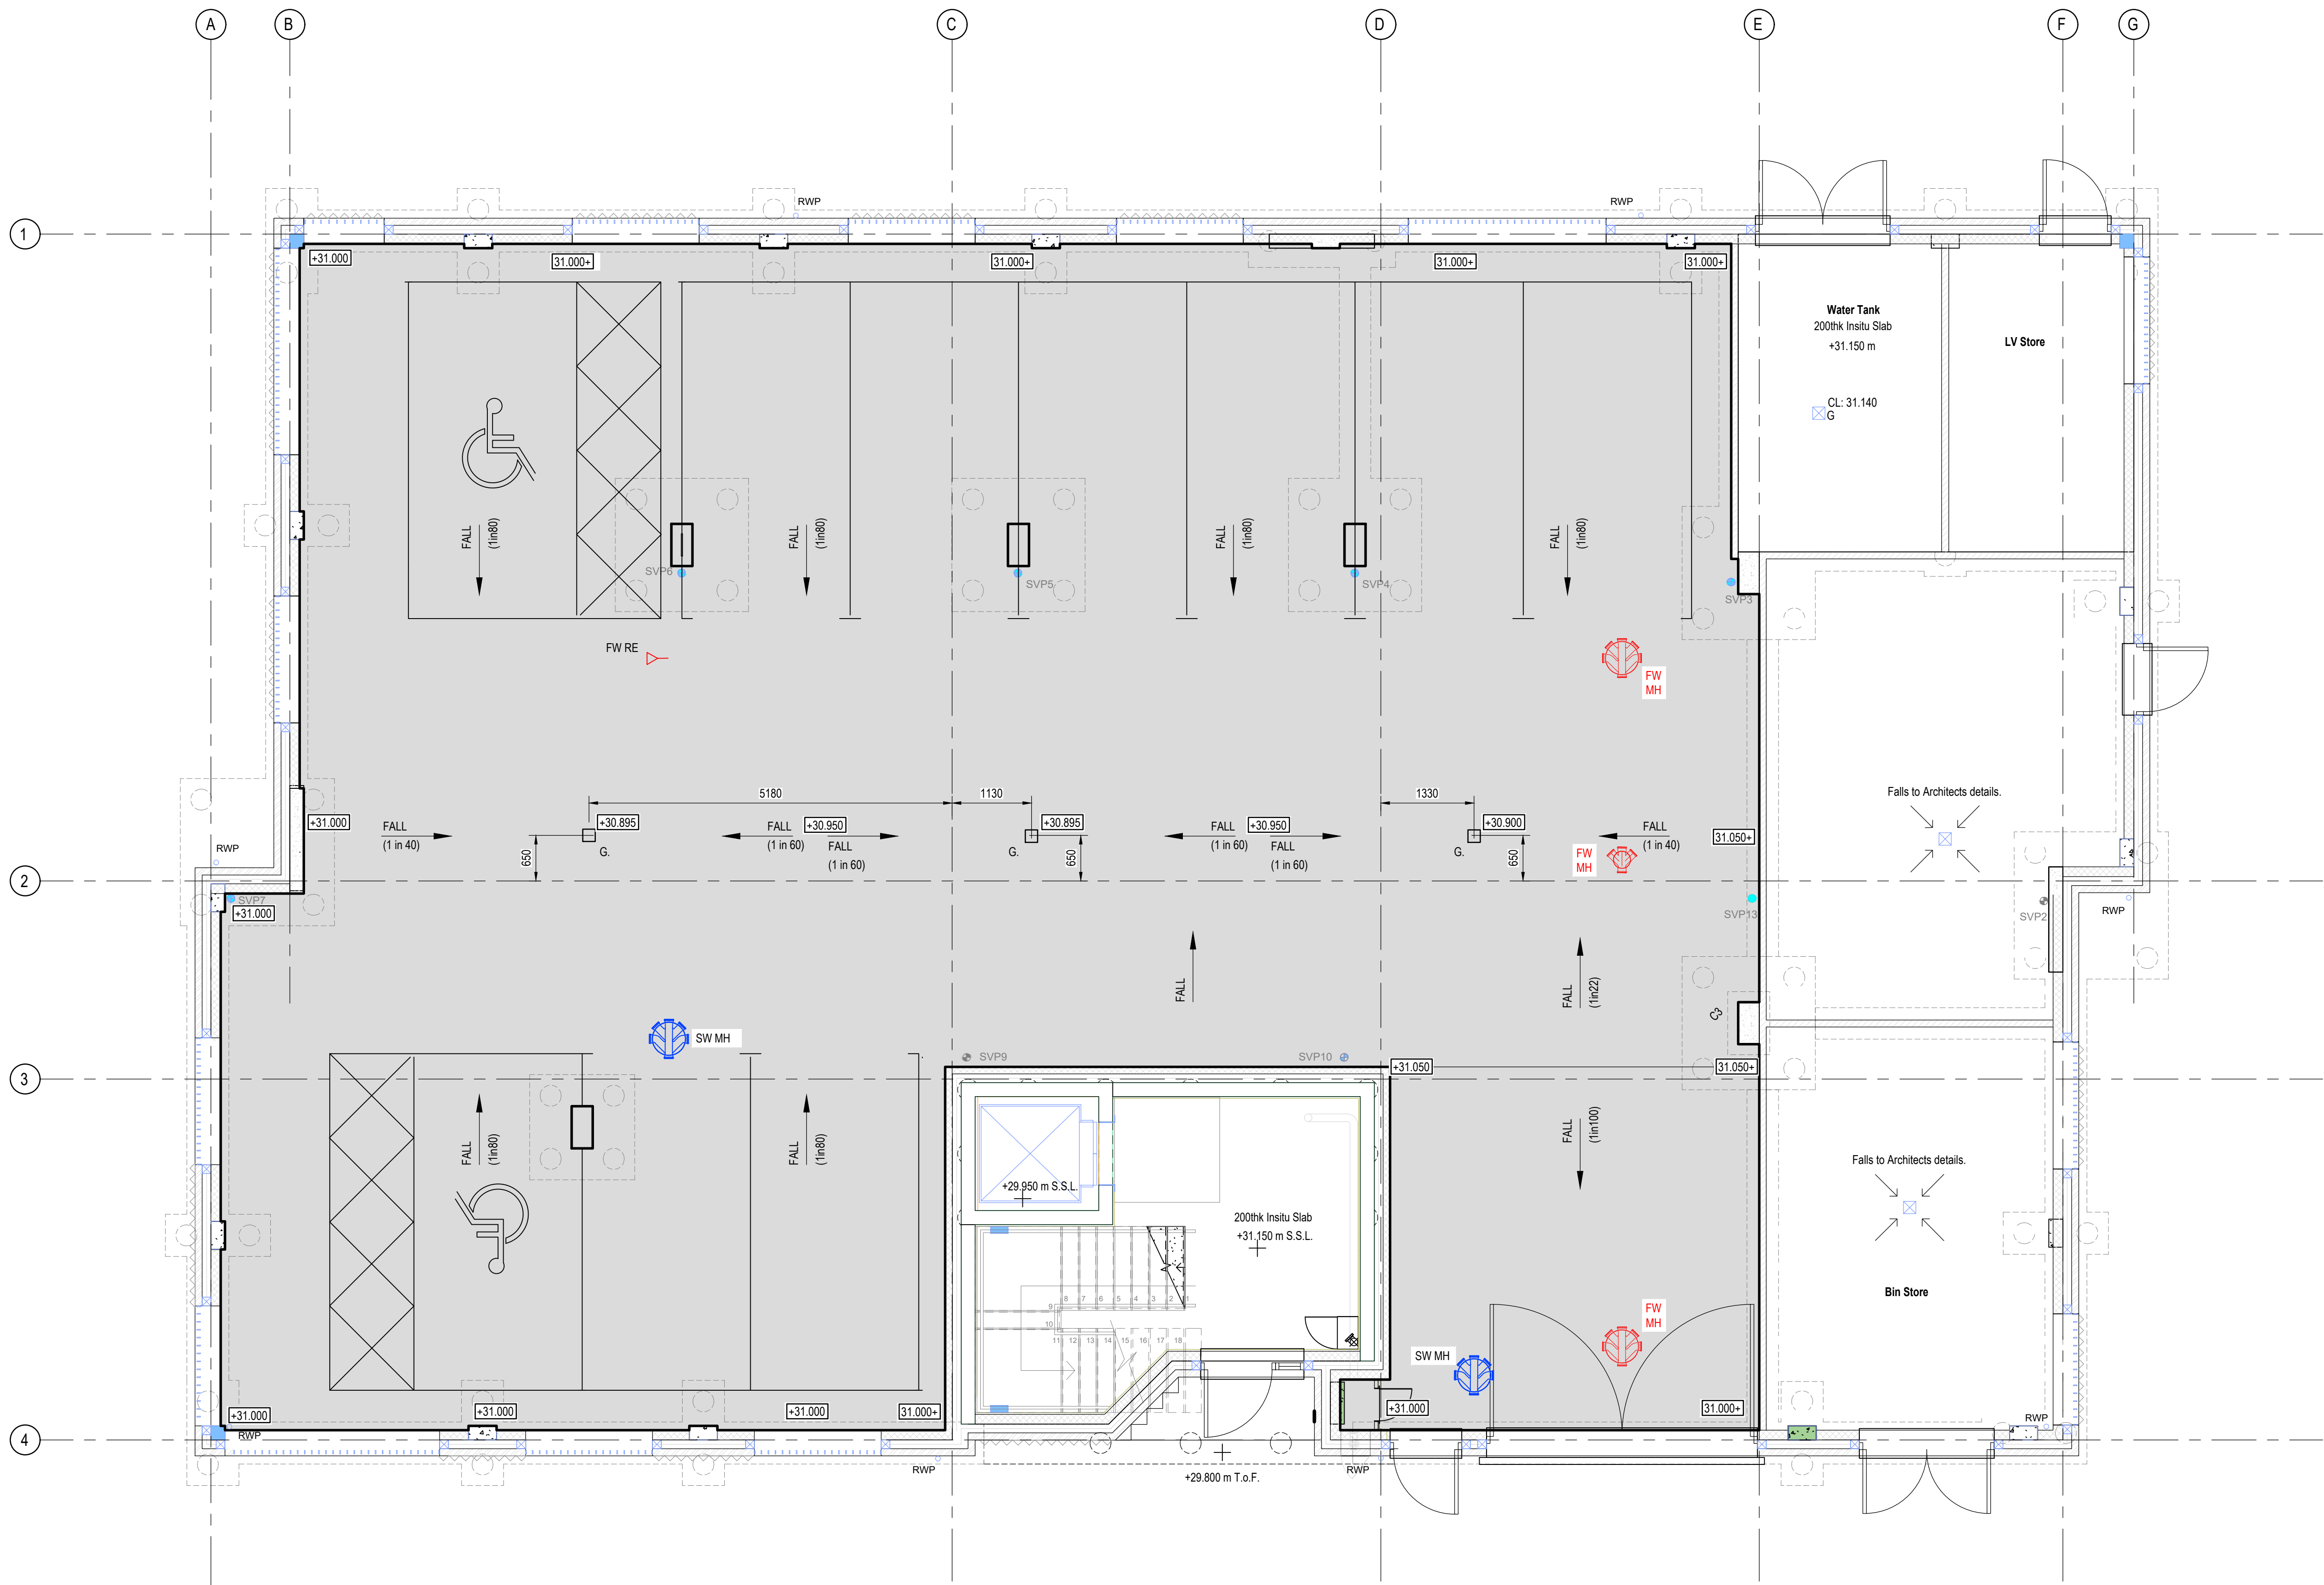

A	First issue.	SA	AMC	17.04.2024
REV	DESCRIPTION	SIG	CHK	DATE

CALA HOMES (THAMES) LIMITED

BROOKLANDS COLLEGE
WEYBRIDGE

BLOCK B TARMAC CARPARK
LAYOUT



Eastwood
CONSULTING ENGINEERS

St Andrew's House
23 Kingfield Road
Sheffield, S11 9AS

T: 0114 255 4554
E: mail@eastwoodce.com
eastwoodce.com