


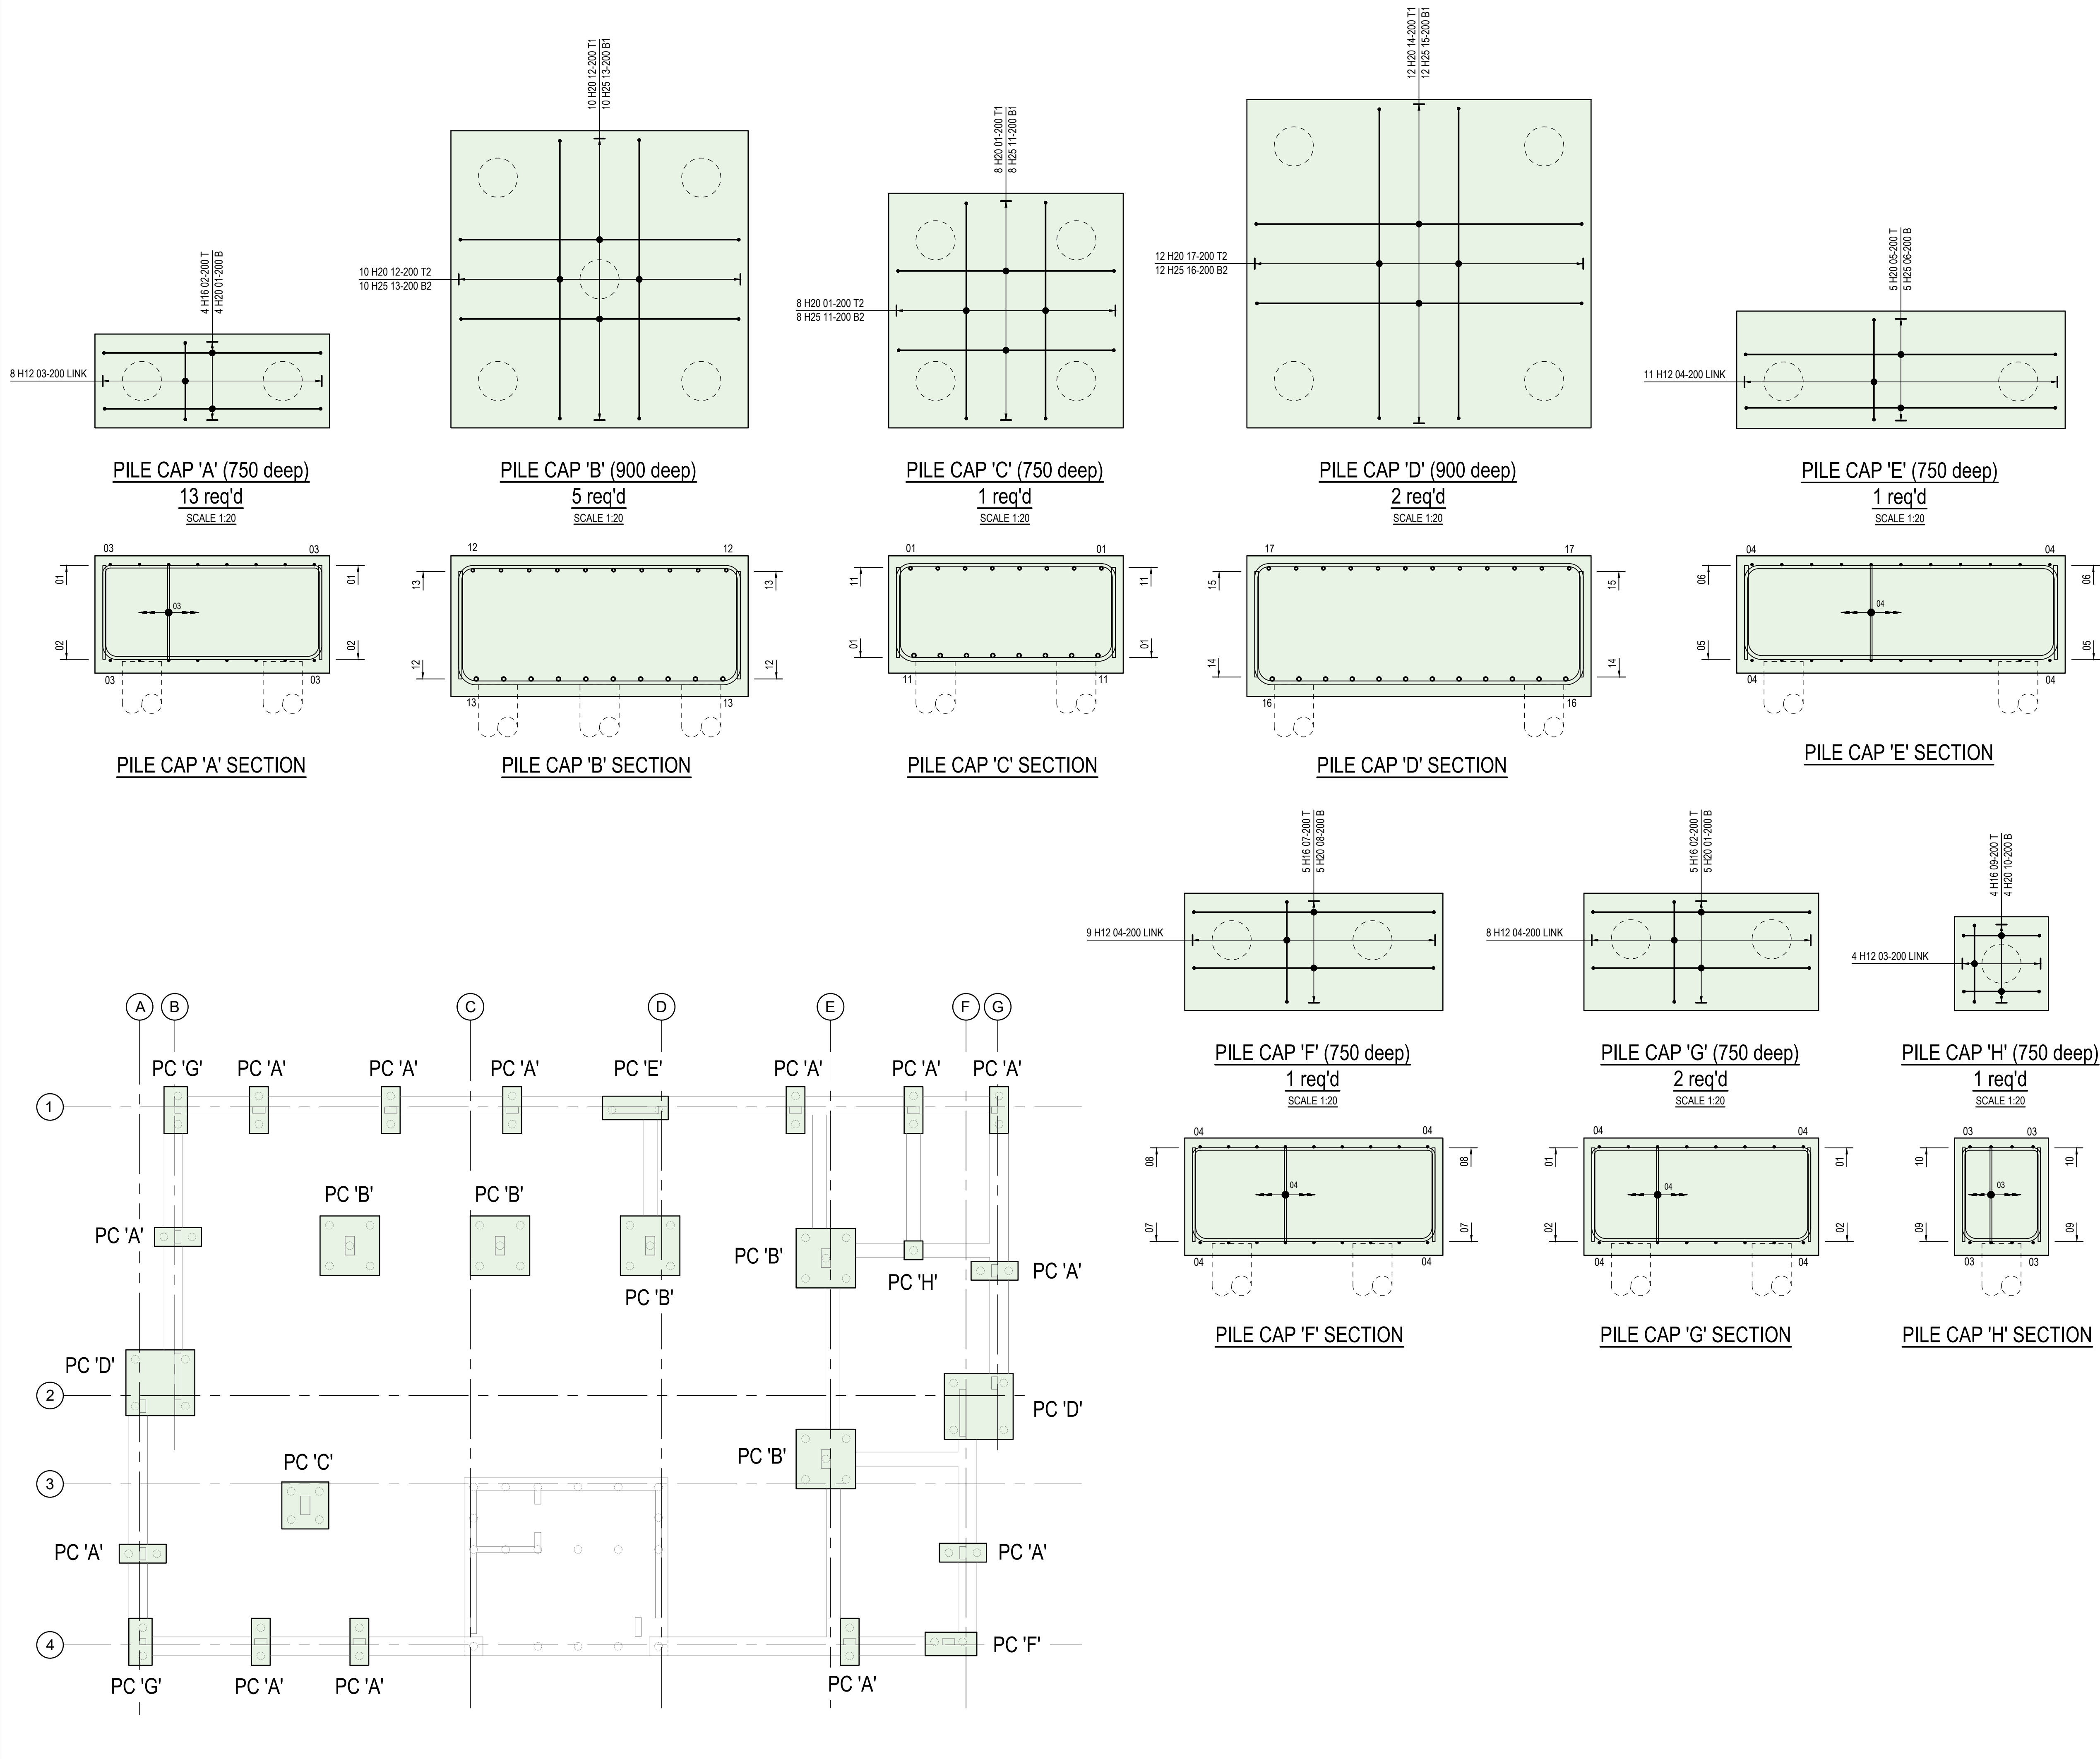

- GENERAL NOTES
- This drawing is to be read in conjunction with all relevant Eastwood CE drawings and specifications prefixed ECE-48176 / ****.
 - All concrete to be cured and protected from frost for a minimum of 7 days after casting.
 - Reinforcement to be Type 2 high yield steel to BS8666:2005.
 - Fabric mesh reinforcement to be Type 2 high yield steel to BS4483:2005.
 - Spacers to be individual proprietary concrete block spacers conforming to BS7973-1:2001.
 - Tying wires in exposed faces to be 1.2mm diameter stainless steel wire and 1.6mm diameter soft annealed iron wire elsewhere.
 - Cover to reinforcement :
50mm Top & Sides
70mm Bottom
 - Minimum lap lengths to be:
H10 - 400mm
H12 - 500mm
H16 - 650mm
H20 - 800mm
H25 - 1000mm
 - Abbreviations
T1 - Top Layer of reinforcement
T2 - Second from top layer of reinforcement
B1 - Bottom layer of reinforcement
B2 - Second from bottom layer of reinforcement
 - Refer to bar bending schedules SA00394-5151-S-BLOCKB-BBS sheet 01-02 for reinforcement details.


NOTE
UNPROTECTED REINFORCEMENT.
HAZARD FROM EXPOSED ENDS AND
STARTER BARS.

C	Issued For Construction.	DR	AF	26.04.24
B	Issued For Information.	DR	AF	19.04.24
A	First issue.	DR	AF	16/02/24
REV	DESCRIPTION	SIG	CHK	DATE

CALA HOMES (THAMES) LIMITED

BROOKLANDS COLLEGE
WEYBRIDGE

BLOCK B
PILE CAP RC DETAILS

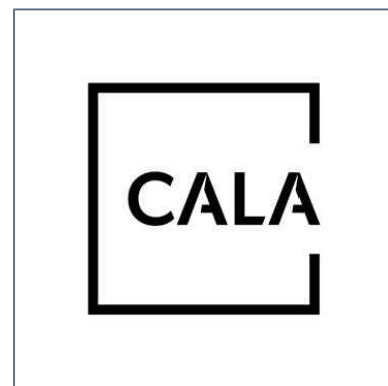

ECE PROJECT No	SCALE AT A1	Drawing Status	REV
48176	1:50 1:20	CONSTRUCTION C	
Project	SA00394 - 5150 - S - BLOCKB- FND		