
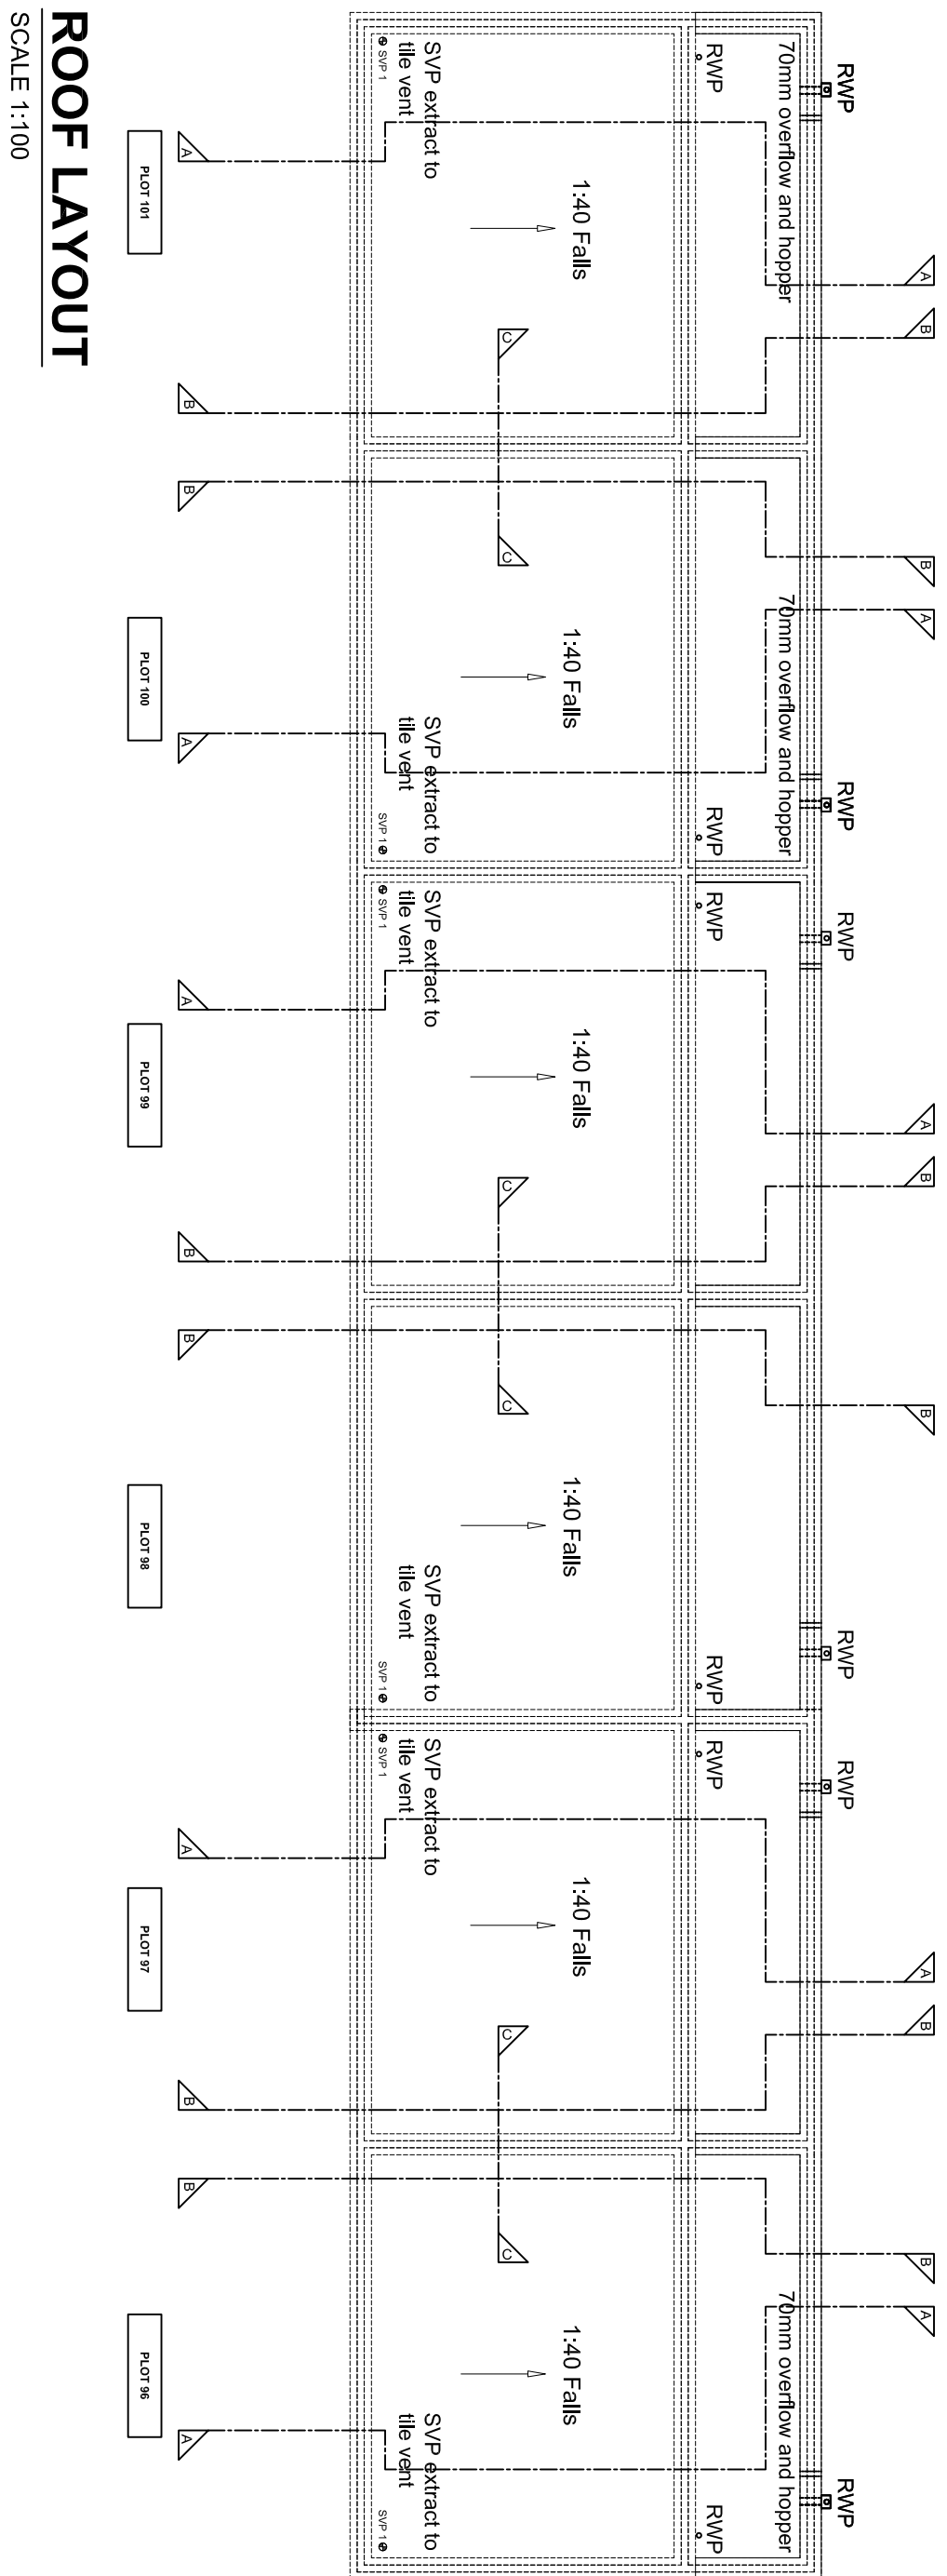


[illegible]

ROOF VENTILATION (Type 1)

An impermeable roofing underlayment (Type 1F HR) is to be draped over all roof pitches, with Rytons CP-1000 (or similar approved) over fascia ventilator providing ventilation equivalent to a continuous 10mm opening at eaves level, and Gledale Fulmaric Radical ventilated dry ridge system (or similar approved) providing ventilation equivalent to a continuous 5mm opening at ridge level.

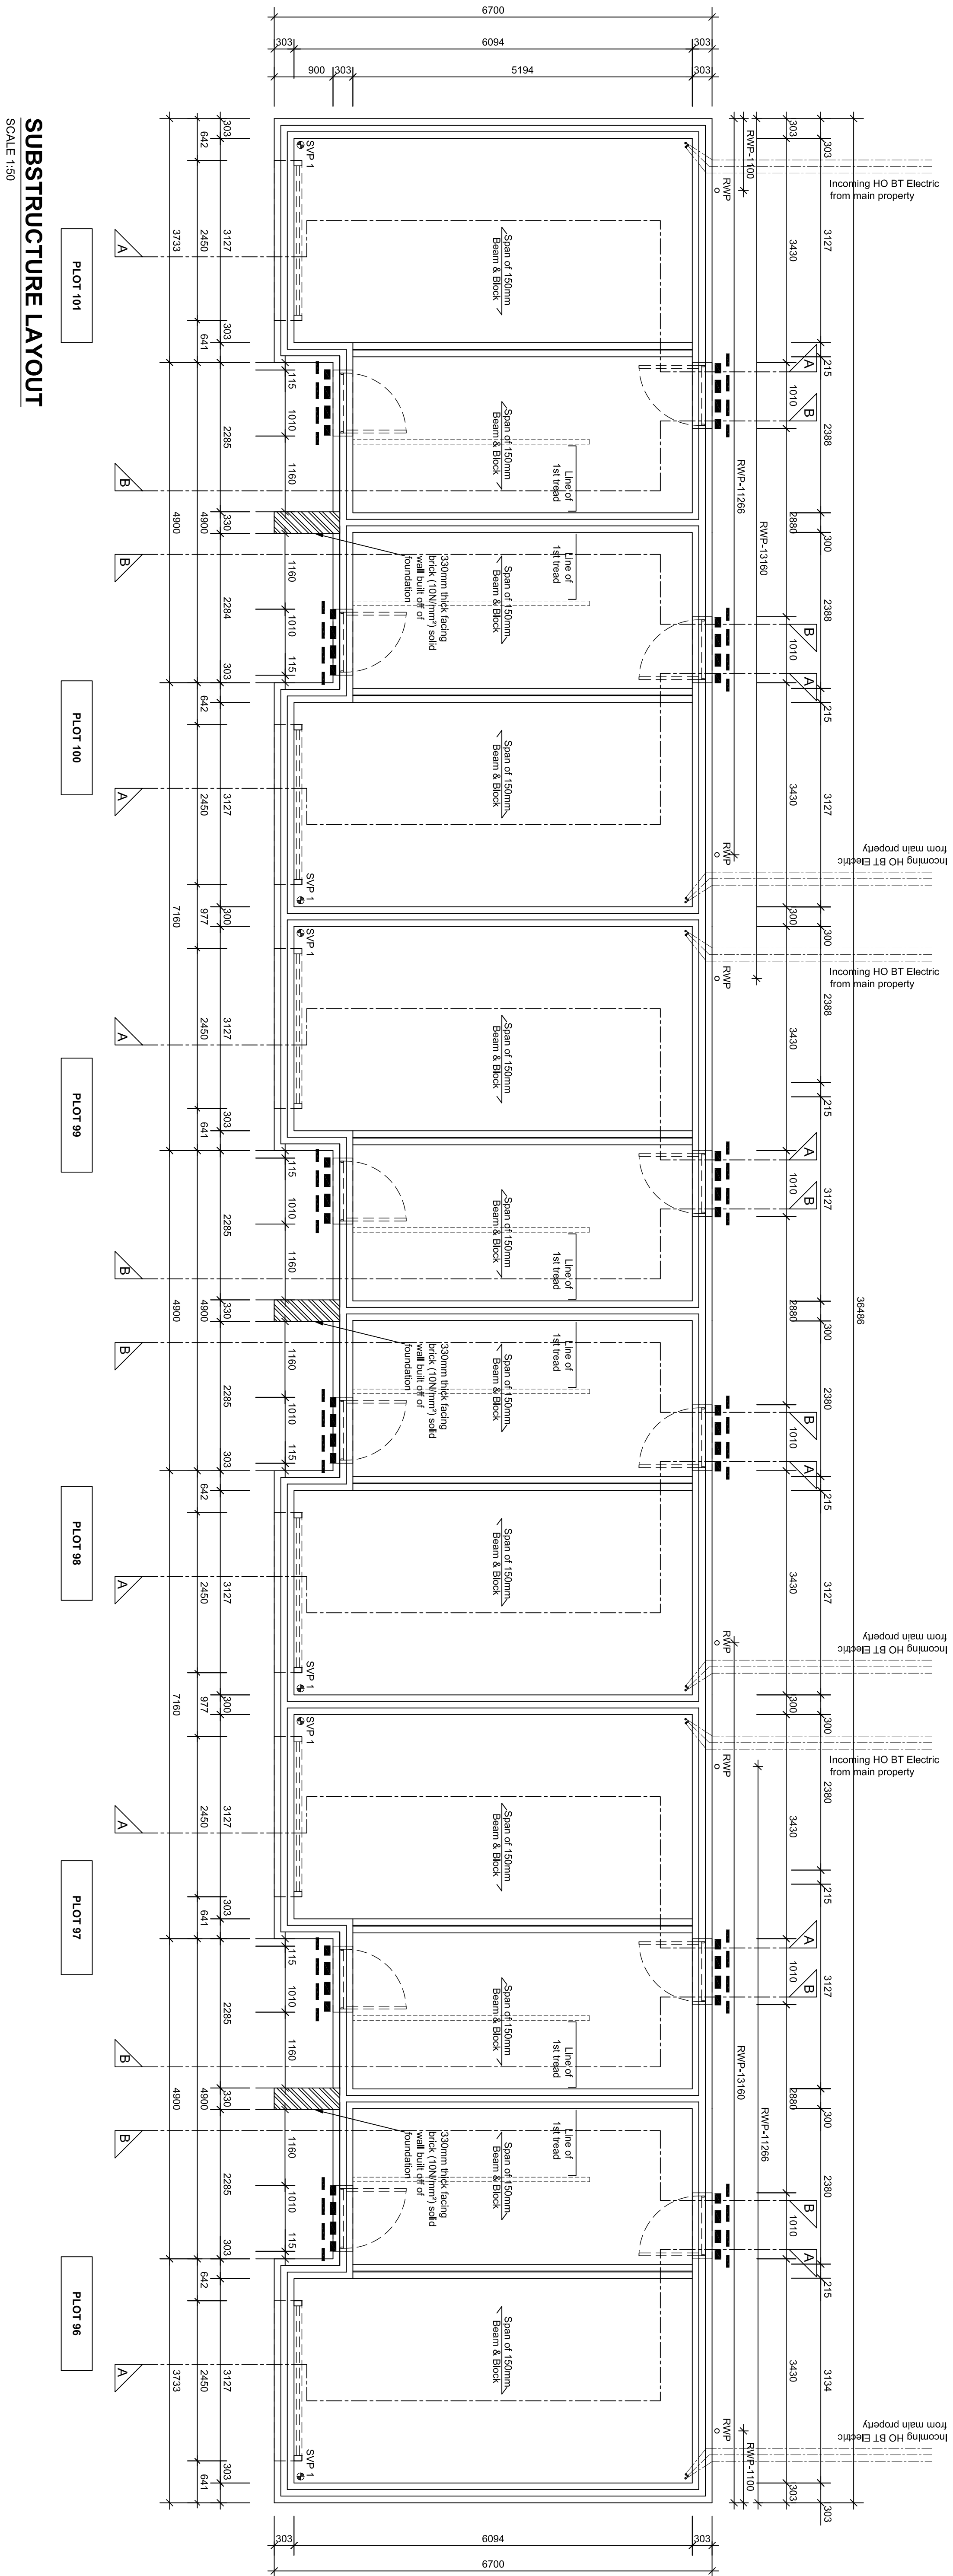

NOTES:

All dimensions to be checked on site prior to the commencement of construction and any discrepancy should be reported to the site Manager.

This drawing may not be reproduced in any part or form without written consent.

All copyrights reserved.

Sub-Contractors MUST ensure that they have the latest issue drawing before they commence work on site.

This drawing is to be read in conjunction with all relevant Specifications, schedules and Engineers details.