


SUBSTRUCTURE MASONRY STRENGTH LEGEND <i>All Substructure Blockwork to be 2.3N/mm² Autoclaved Blocks.</i> Where the masonry is to be 2.3N/mm² Autoclaved Blocks, the substructure masonry shall be of the same strength and density as the wall blockwork. 
---	---

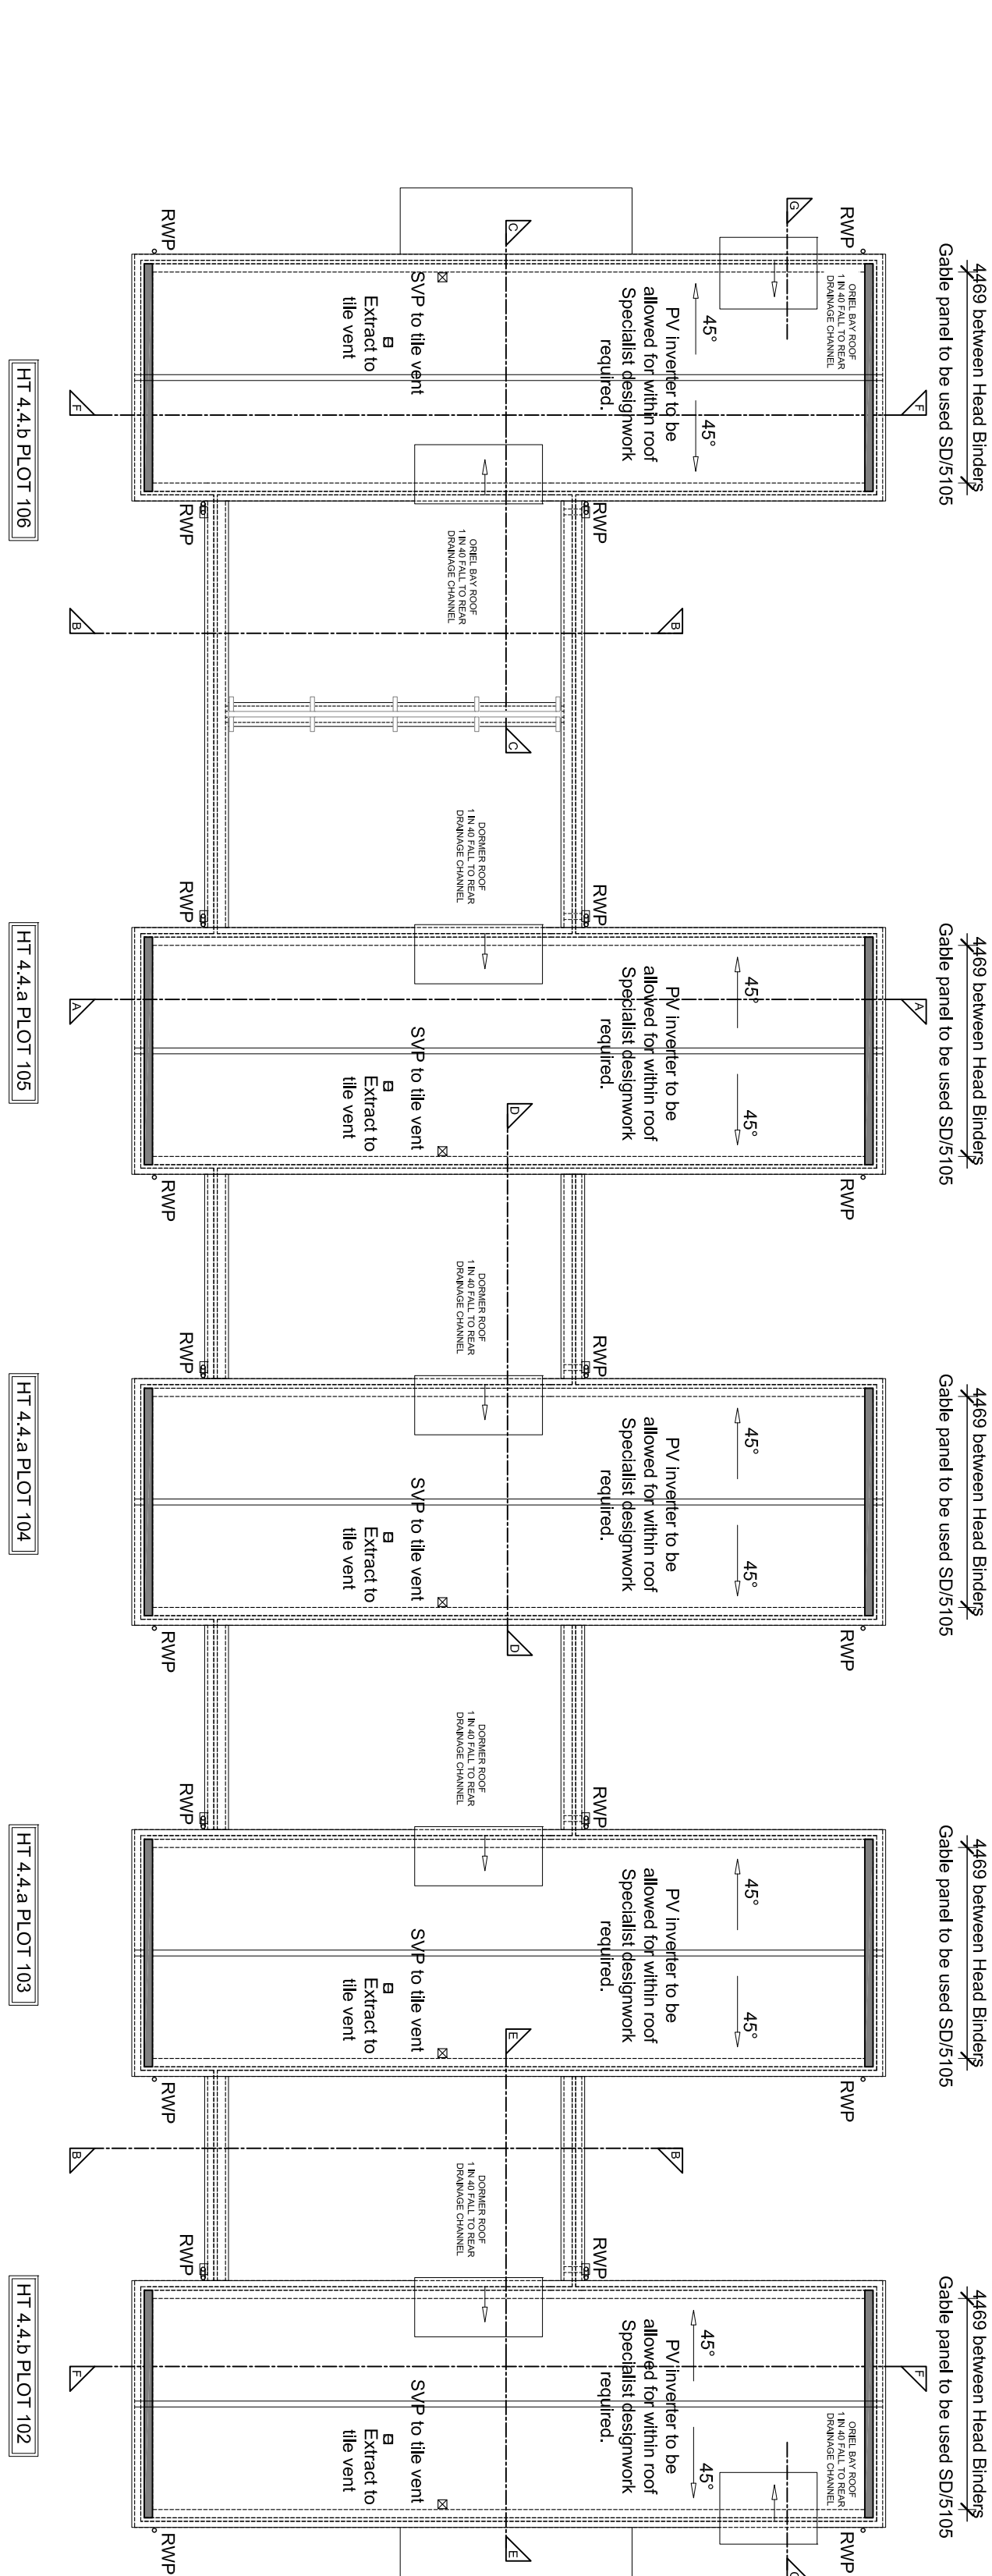

NOTES:

All dimensions to be checked on site prior to the commencement of construction and any discrepancies should be reported to the site Manager.

This drawing may not be reproduced in any part or form without written consent.


All copyrights reserved.

Sub-Contractors MUST ensure that they have the latest issue drawing before they commence work on site.

This drawing is to be read in conjunction with all relevant Specifications, schedules and Engineers details.

SPECIFICATION C

PRIVATE

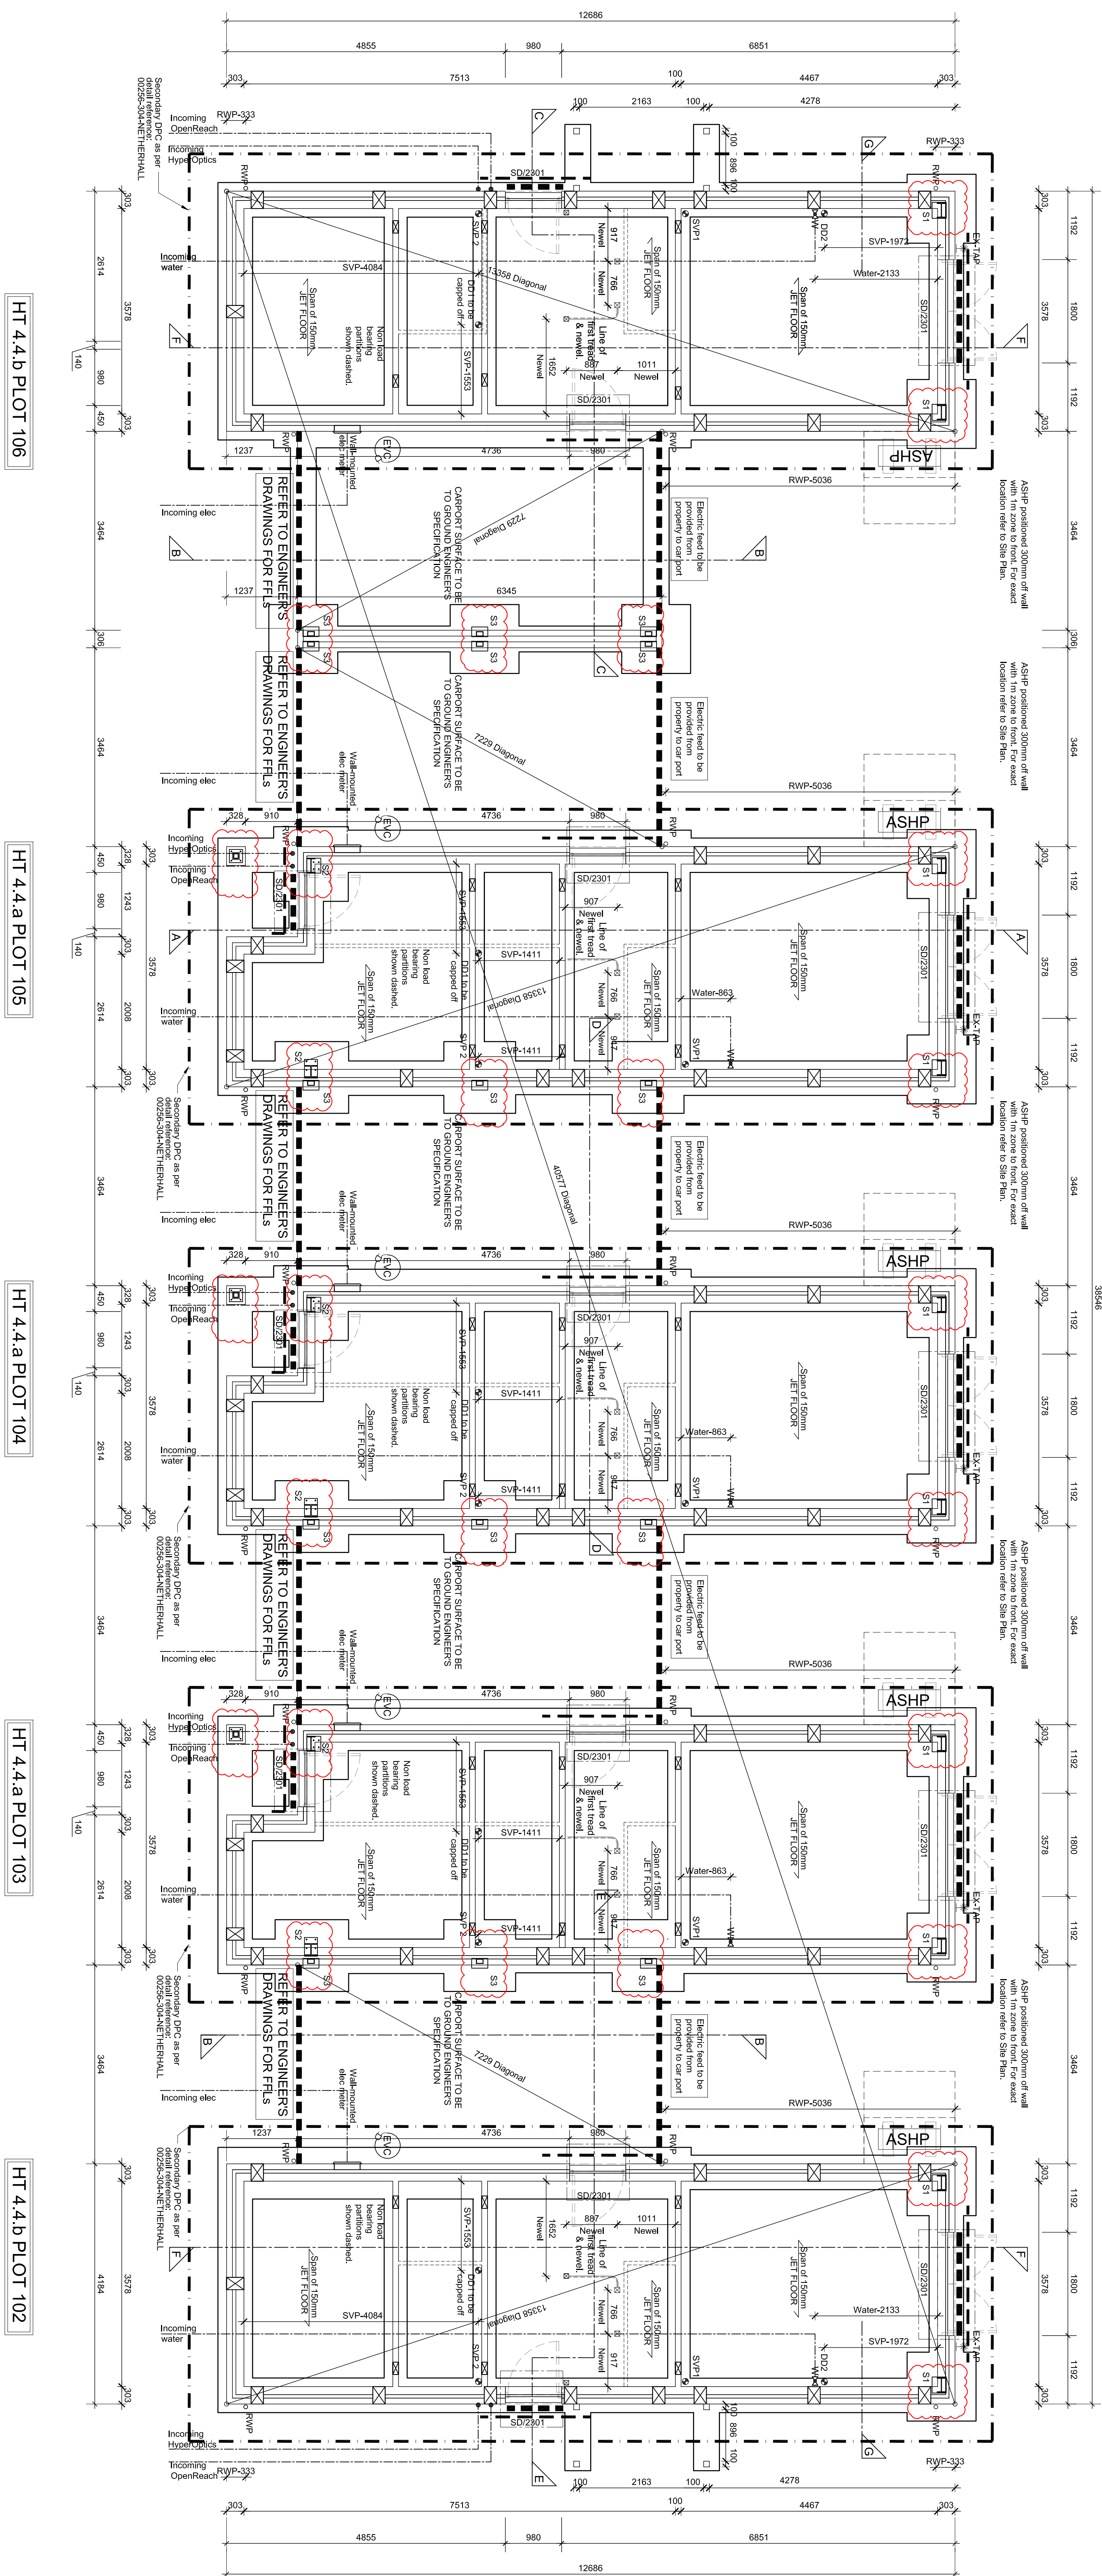

SUBSTRUCTURE LAYOUT
SCALE 1:50