


A3 See drawing "TW 150 JF Section Details" for sections and notes

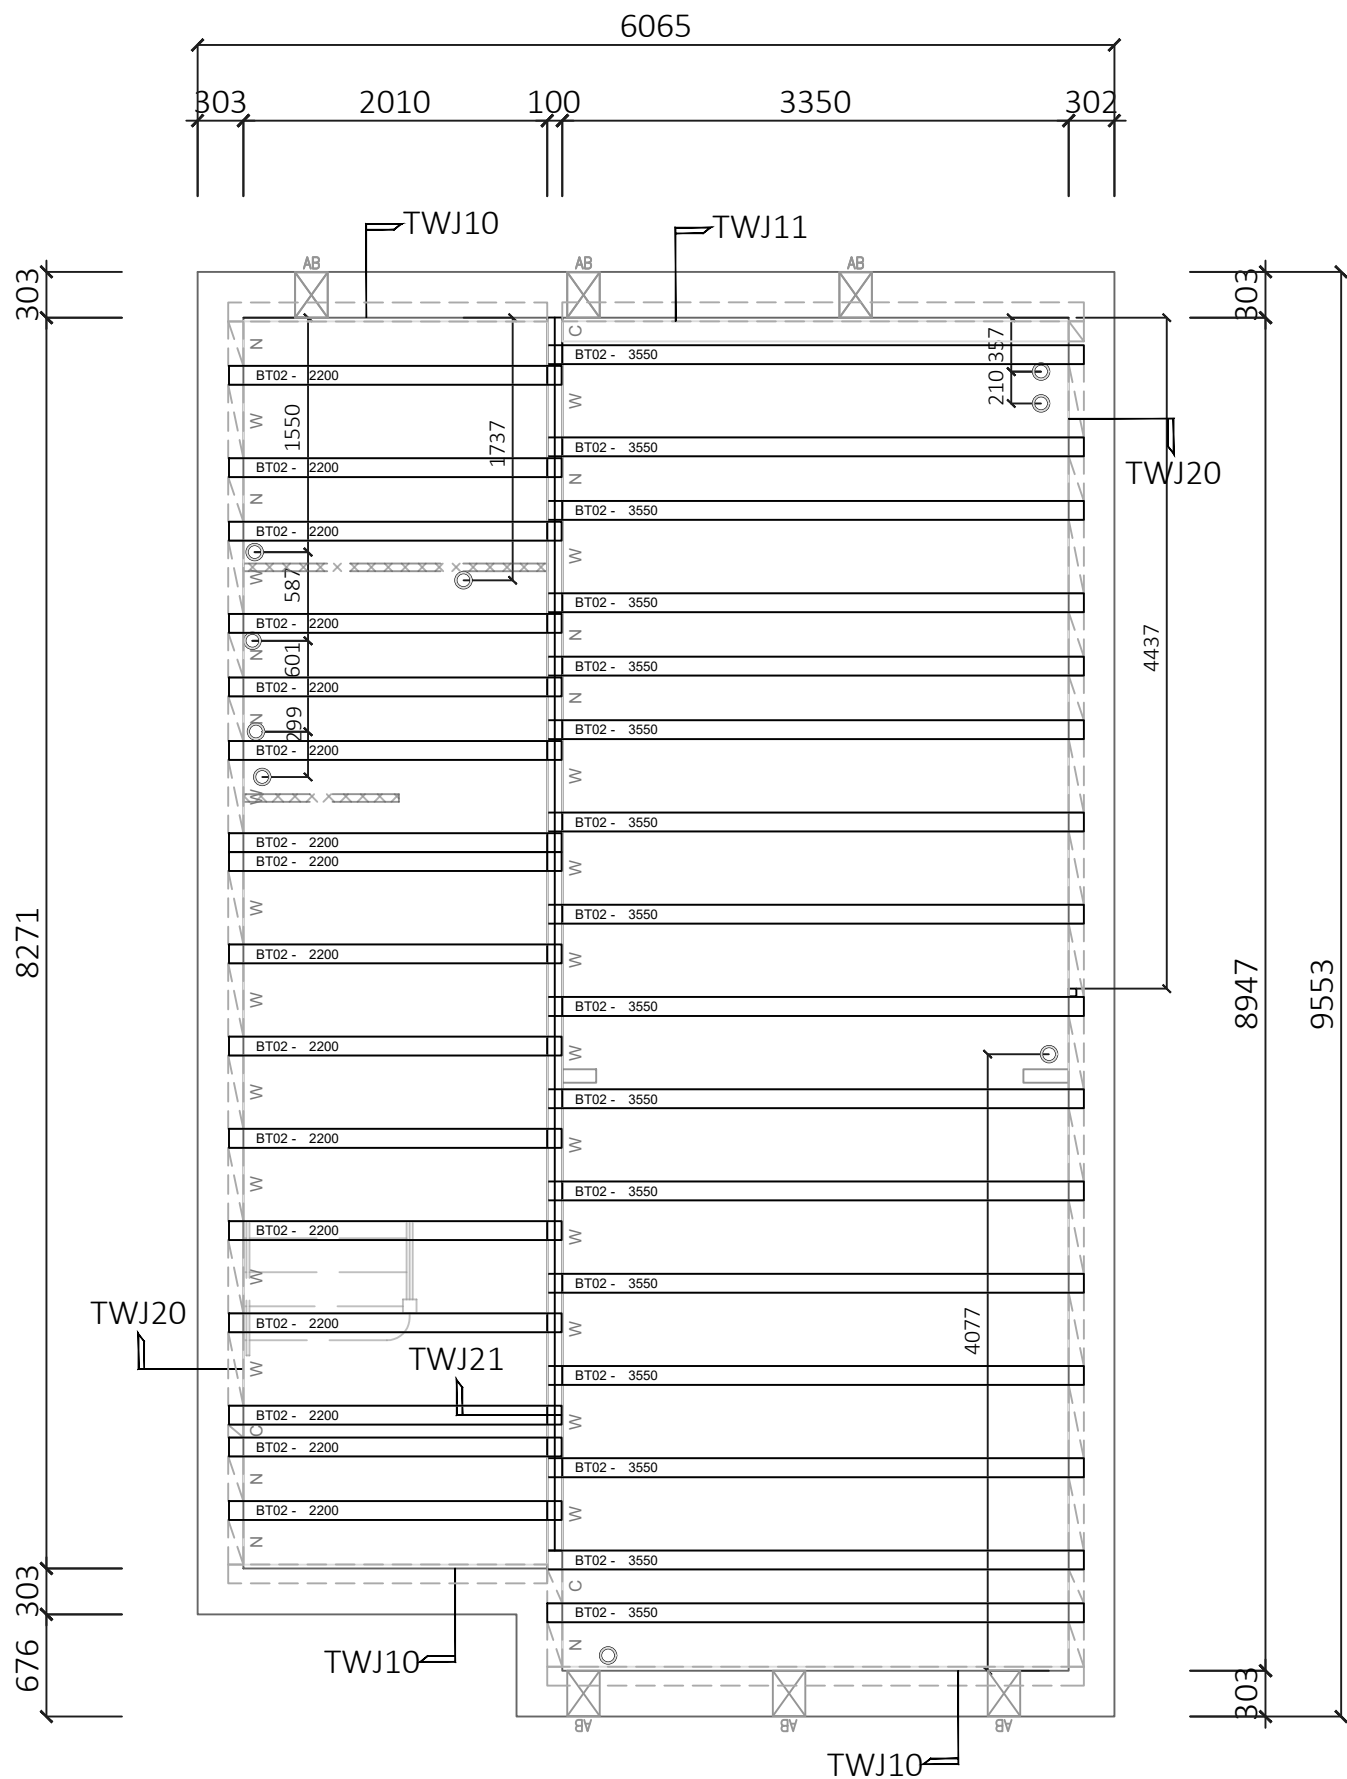

		Denotes approximate position of airbrick	
Fixers Note: Infill beams are manufactured in 50mm increments. It may be necessary to shorten beams where rounding up to beam length creates excessive overhang into wall cavities			