




## APPROVED DESIGN

By EAP (EAP033937) at 09:00am on 5<sup>th</sup> July 2024

This plan (or the attached plan) shows the location of those pipes to be constructed and owned by Energy Assets Pipelines (EAP) by virtue of being a licensed Independent Gas Transporter (IGT). Gas pipes owned by other Gas Transporters, or third parties may also be present in this area but are not shown on this plan. Information with regards to such pipes should be obtained from the relevant owners. No warranties are given regarding the accuracy of the information shown on this plan. Valves, syphons, sub-connections etc. are not shown but their presence should be anticipated. No liability of any kind whatsoever is accepted by EAP or its agents, servants or sub-contractors for any error or omission contained herein. Safe digging practices, in accordance with HS(G)47, must be used to verify and establish the actual position of mains, pipes, services and other apparatus on site before any mechanical plant is used. It is your responsibility to ensure that plant location information is provided to all persons (whether direct labour or sub-contractors) working for you on or near gas apparatus. Information included on this plan should not be referred to beyond a period of 28 days from the date of issue. If your works are close to EAP apparatus, please contact pipelines@energyassets.co.uk for further advice.

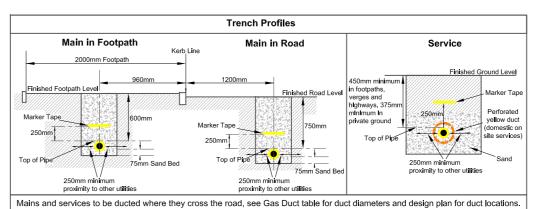

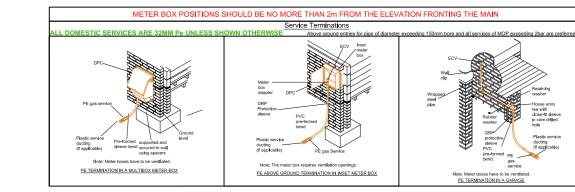

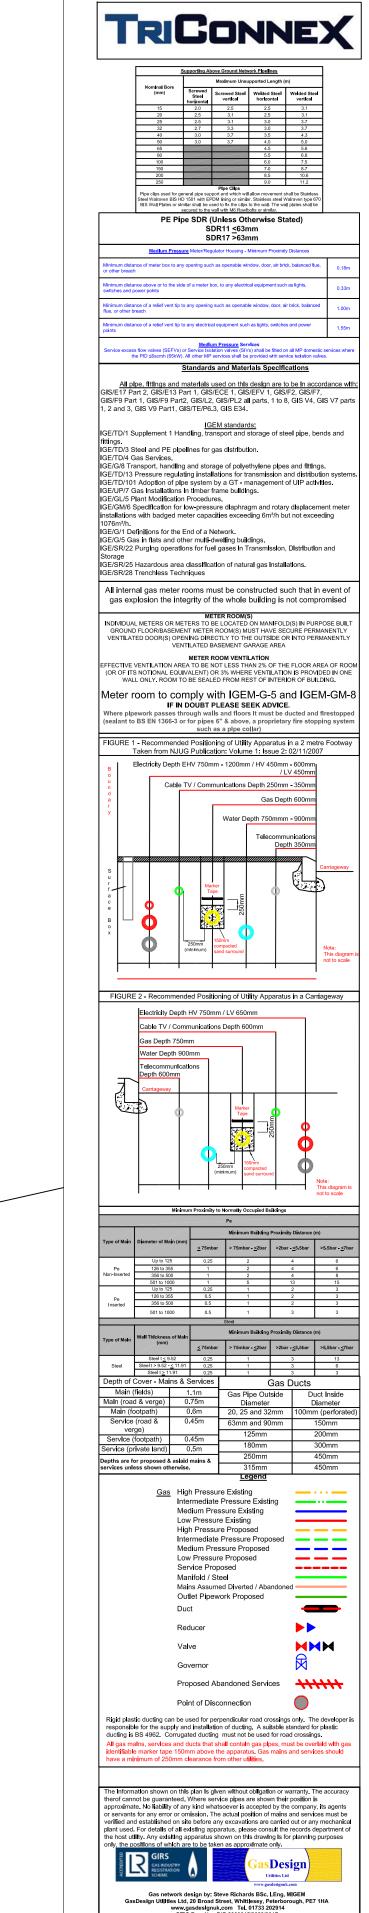

New Site (Domestic), Mill Road, Uttlesford, Bishop's Stortford, Essex, CM22 6AB.