
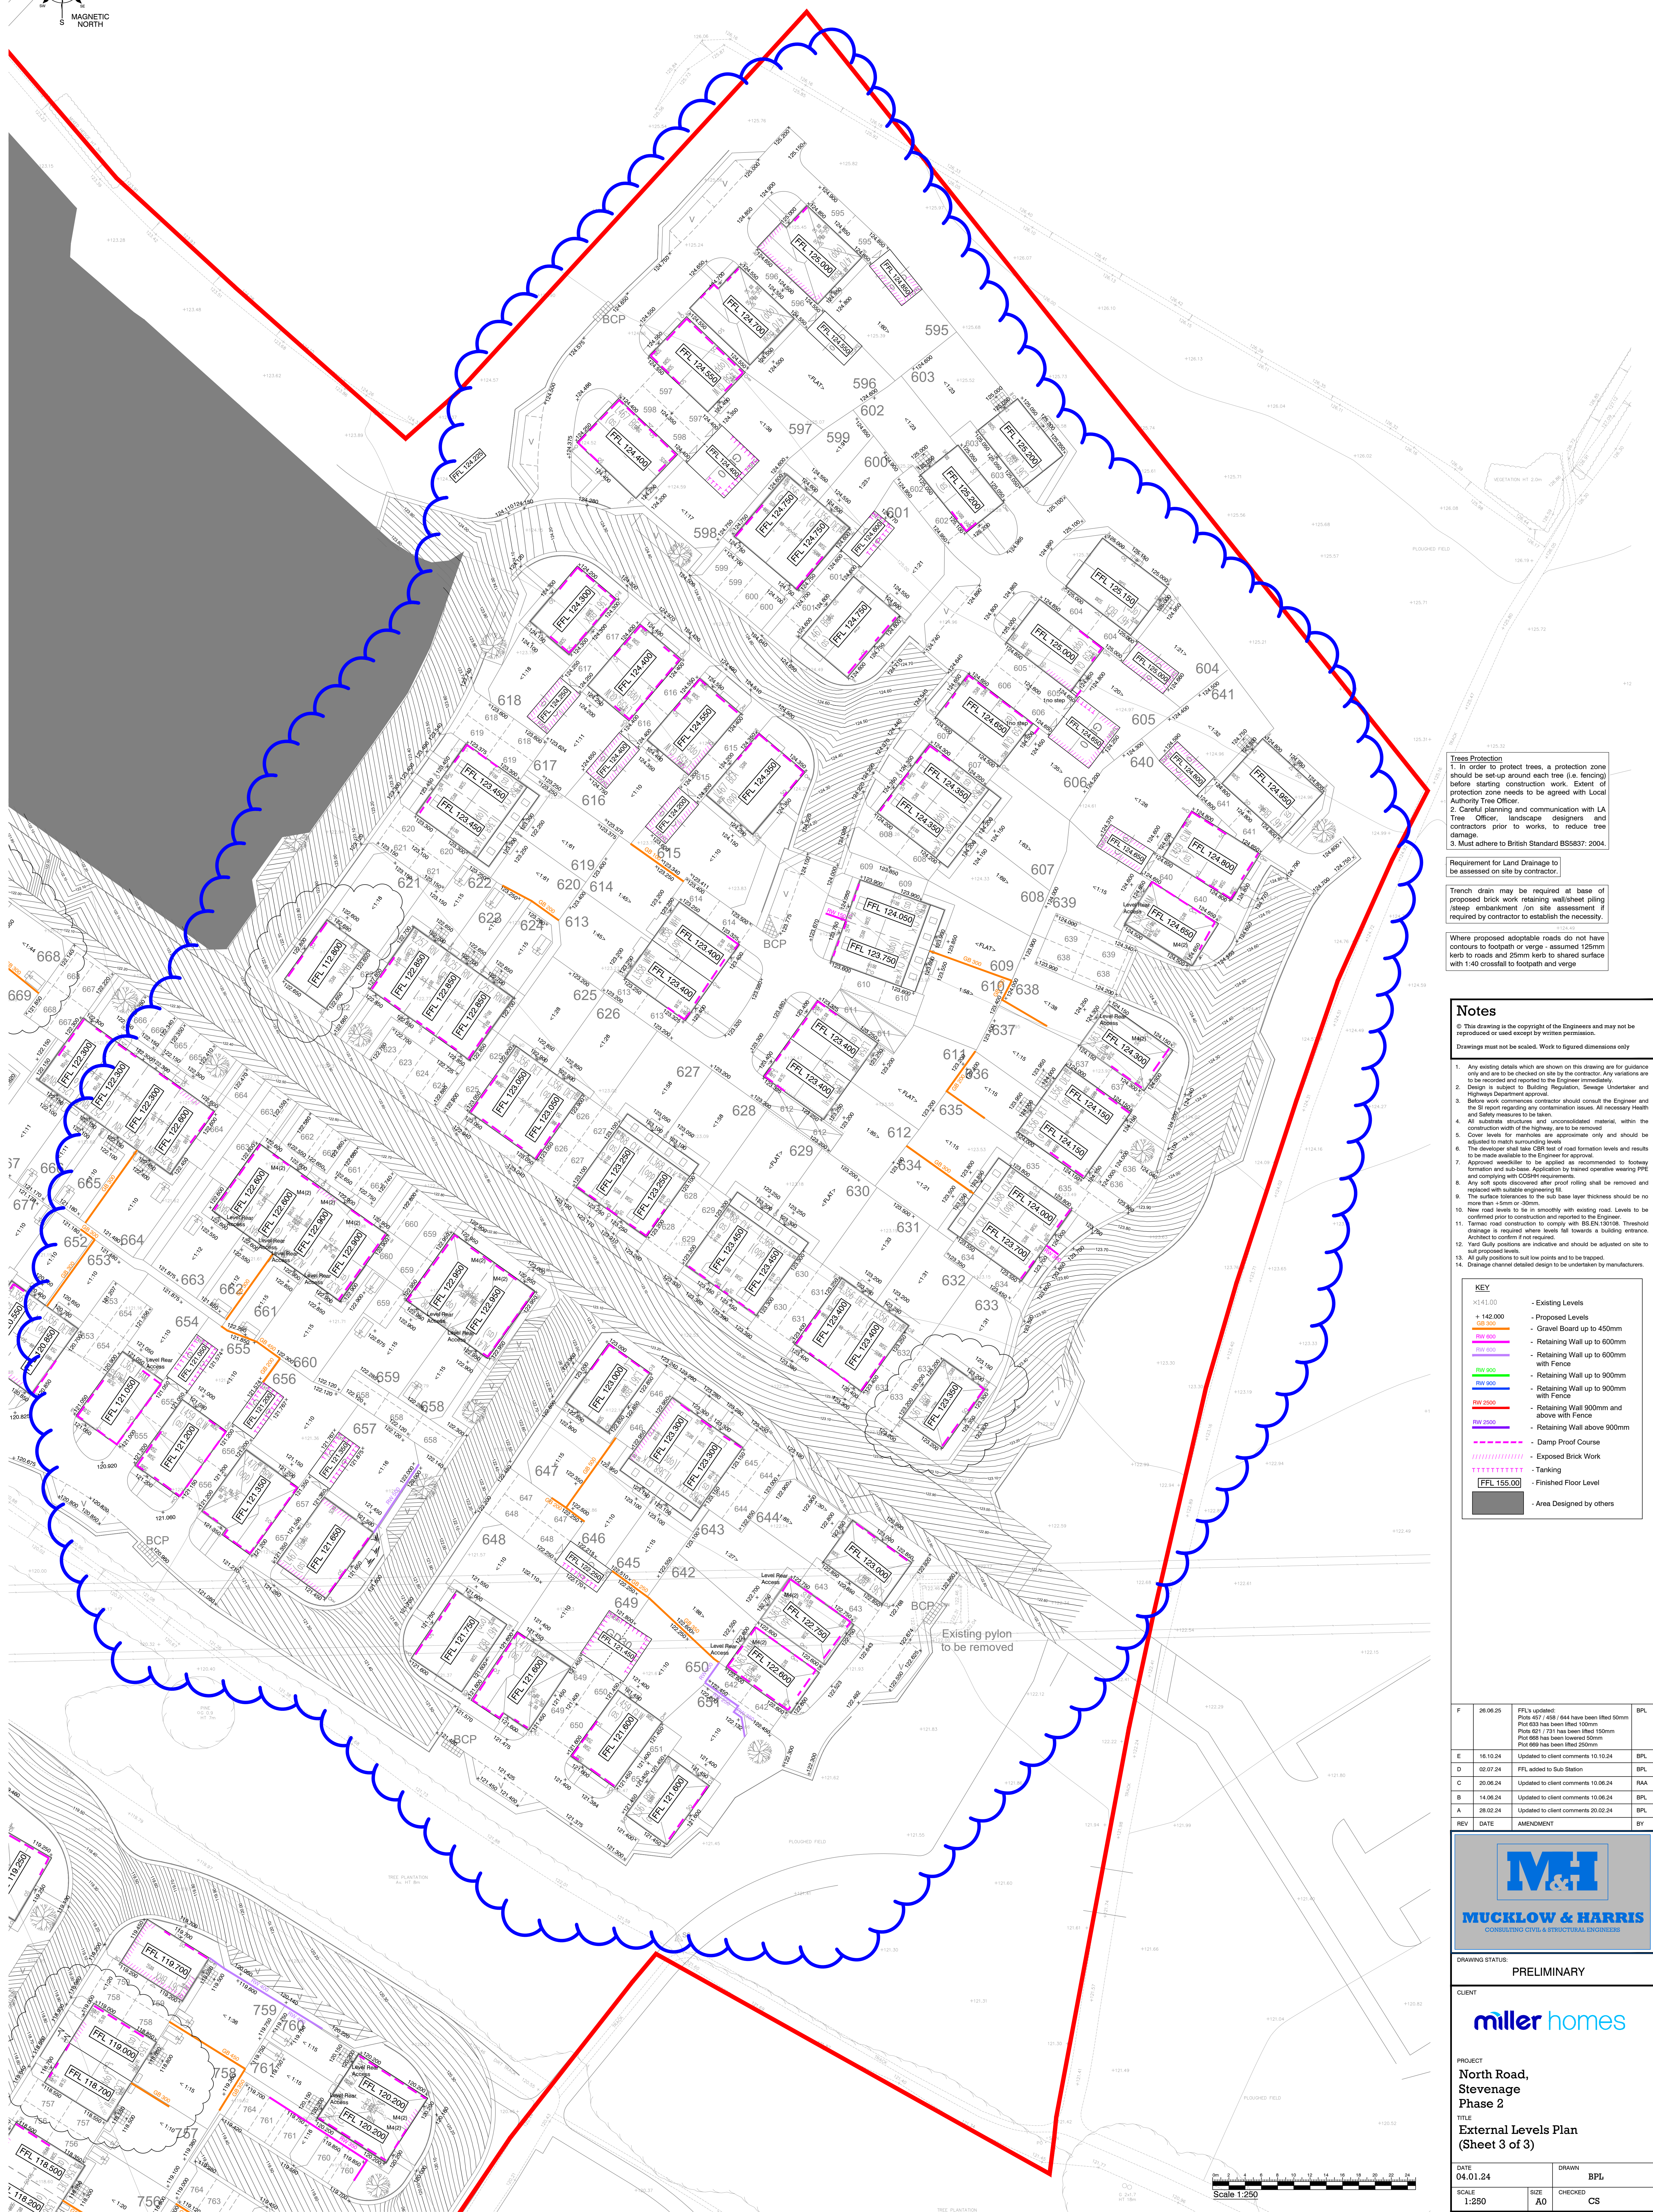


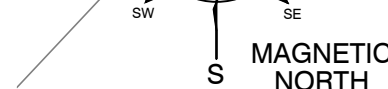

Trees Protection

1. In order to protect trees, a protection zone should be set-up around each tree (i.e. fencing) before starting construction work. Extent of protection zone needs to be agreed with Local Authority Tree Officer.
2. Careful planning and communication with LA Tree Officer, landscape designers and contractors prior to works, to reduce tree damage.
3. Must adhere to British Standard BS5837: 2004.

Requirement for Land Drainage to be assessed on site by contractor.

Trench drain may be required at base of proposed brick work retaining wall/sheet piling /steep embankment /on site assessment if required by contractor to establish the necessity.

Where proposed adoptable roads do not have contours to footpath or verge - assumed 125mm kerb to roads and 25mm kerb to shared surface with 1:40 crossfall to footpath and verge

Notes

Notes

© This drawing is the copyright of the Engineers and may not be reproduced or used except by written permission.

Drawings must not be scaled. Work to figured dimensions only


Drawings must not be scaled. Work to figured dimensions only

10. All gully positions to be low points and to be trapped.

KEY

- Existing Levels
- Proposed Levels
- Retaining Wall up to 600mm
- Retaining Wall up to 600mm with Fence
- Retaining Wall up to 900mm
- Retaining Wall up to 900mm with Fence
- Retaining Wall 900mm and above with Fence
- Retaining Wall above 900mm
- Damp Proof Course
- Exposed Brick Work
- Tanking
- Finished Floor Level
- Area Designed by others

F	26.06.25	FFL's updated: Plots 457 / 458 / 644 have been lifted 50mm Plot 633 has been lifted 100mm Plots 621 / 731 / 731 have been lifted 150mm Plot 668 has been lowered 50mm Plot 669 has been lifted 250mm	BPL
E	16.10.24	Updated to client comments 10.10.24	BPL
D	02.07.24	FFL added to Sub Station	BPL
C	20.06.24	Updated to client comments 10.06.24	RAA
B	14.06.24	Updated to client comments 10.06.24	BPL
A	28.02.24	Updated to client comments 20.02.24	BPL
REV	DATE	AMENDMENT	BY

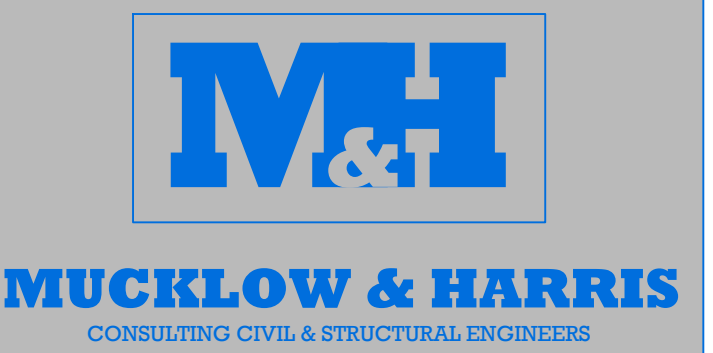

DRAWING STATUS: **PRELIMINARY**

CLIENT

miller homes

PROJECT
**North Road,
Stevenage
Phase 2**

External Levels Plan
(Sheet 3 of 3)

DATE 04.01.24		DRAWN BPL	
SCALE 1:250	SIZE A0	CHECKED CS	
DRAWING NUMBER 24001-102			REVISION F